
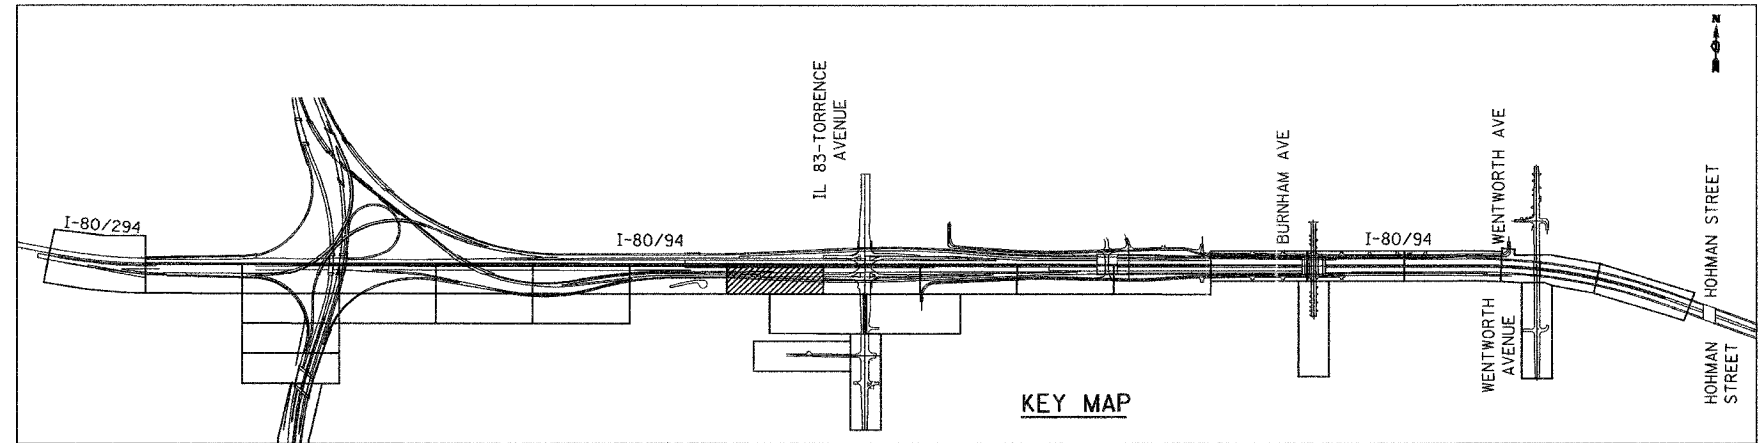


ALL DIMENSIONS IN METERS EXCEPT PAY ITEMS AND UNLESS NOTED OTHERWISE

| | | | | |
|----------------------|-----------------------|---------------------------|--------------------|-----------------|
| F.A.I. RTE. 80/94 | SECTION 2007-031LS | COUNTY COOK | TOTAL SHEETS 51 | SHEET NO. 16 |
| STA. TO STA. | | ILLINOIS FED. AID PROJECT | | |
| FED. ROAD DIST. NO. | | CONTRACT NO. 60D14 | | |

SEE SHEET NO. 15
MATCH LINE STATION 4+650

MATCH LINE STATION 5+000
SEE SHEET NO. 17

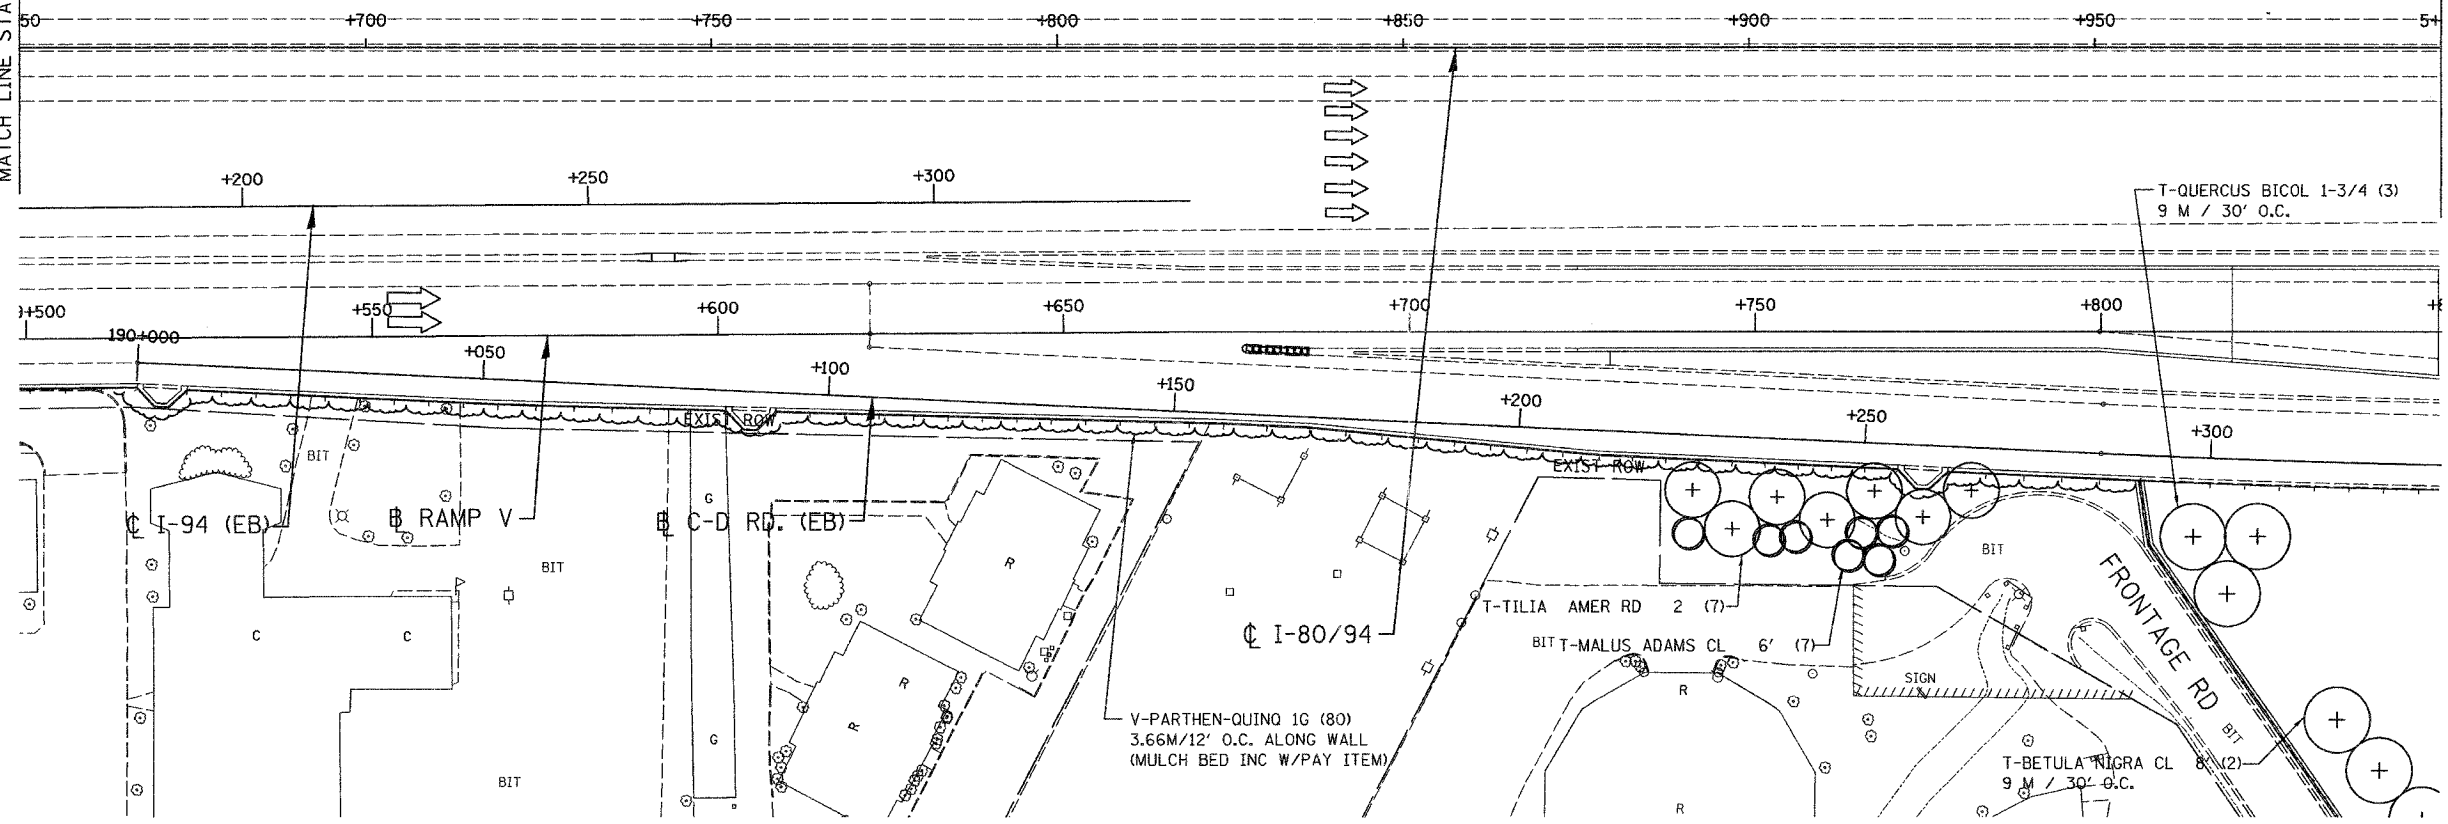

LSM - 8

| REVISIONS | |
|-----------|------|
| NAME | DATE |
| | |
| | |
| | |
| | |

ILLINOIS DEPARTMENT OF TRANSPORTATION
I-80/94/US 6
KINGERY-BORMAN EXPRESSWAY
BURNHAM ROAD TO US 41
LANDSCAPING PLAN
KINGERY EXPRESSWAY I - 80/94

SCALE 1:500
DATE 06/07
DRAWN BY ACE/CAD
CHECKED BY TJW



06/26/2007
 10:46:08 AM
 G:\Project\2014\081\CADD\Contract\EB\15_08.rvt