
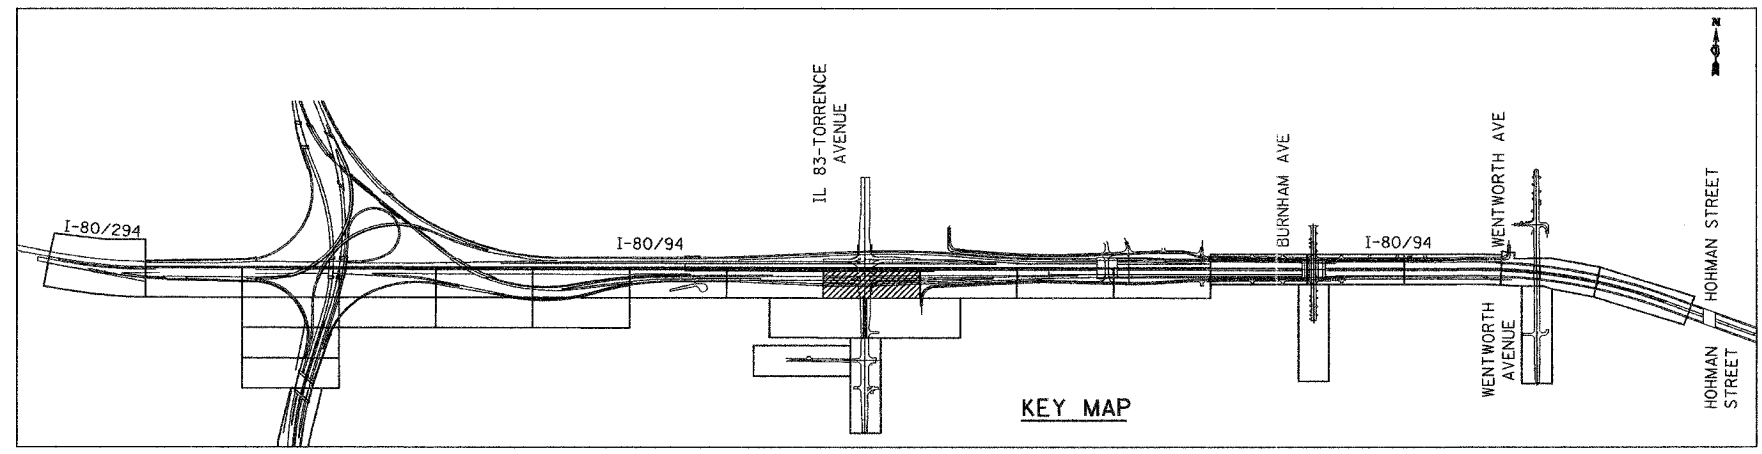


ALL DIMENSIONS IN METERS EXCEPT PAY ITEMS AND UNLESS NOTED OTHERWISE

F.A.I. RTE. 80/94	SECTION 2007-031LS	COUNTY COOK	TOTAL SHEETS 51	SHEET NO. 17
STA. FED. ROAD DIST. NO.		TO STA. ILLINOIS FED. AID PROJECT		
CONTRACT NO. 60D14				

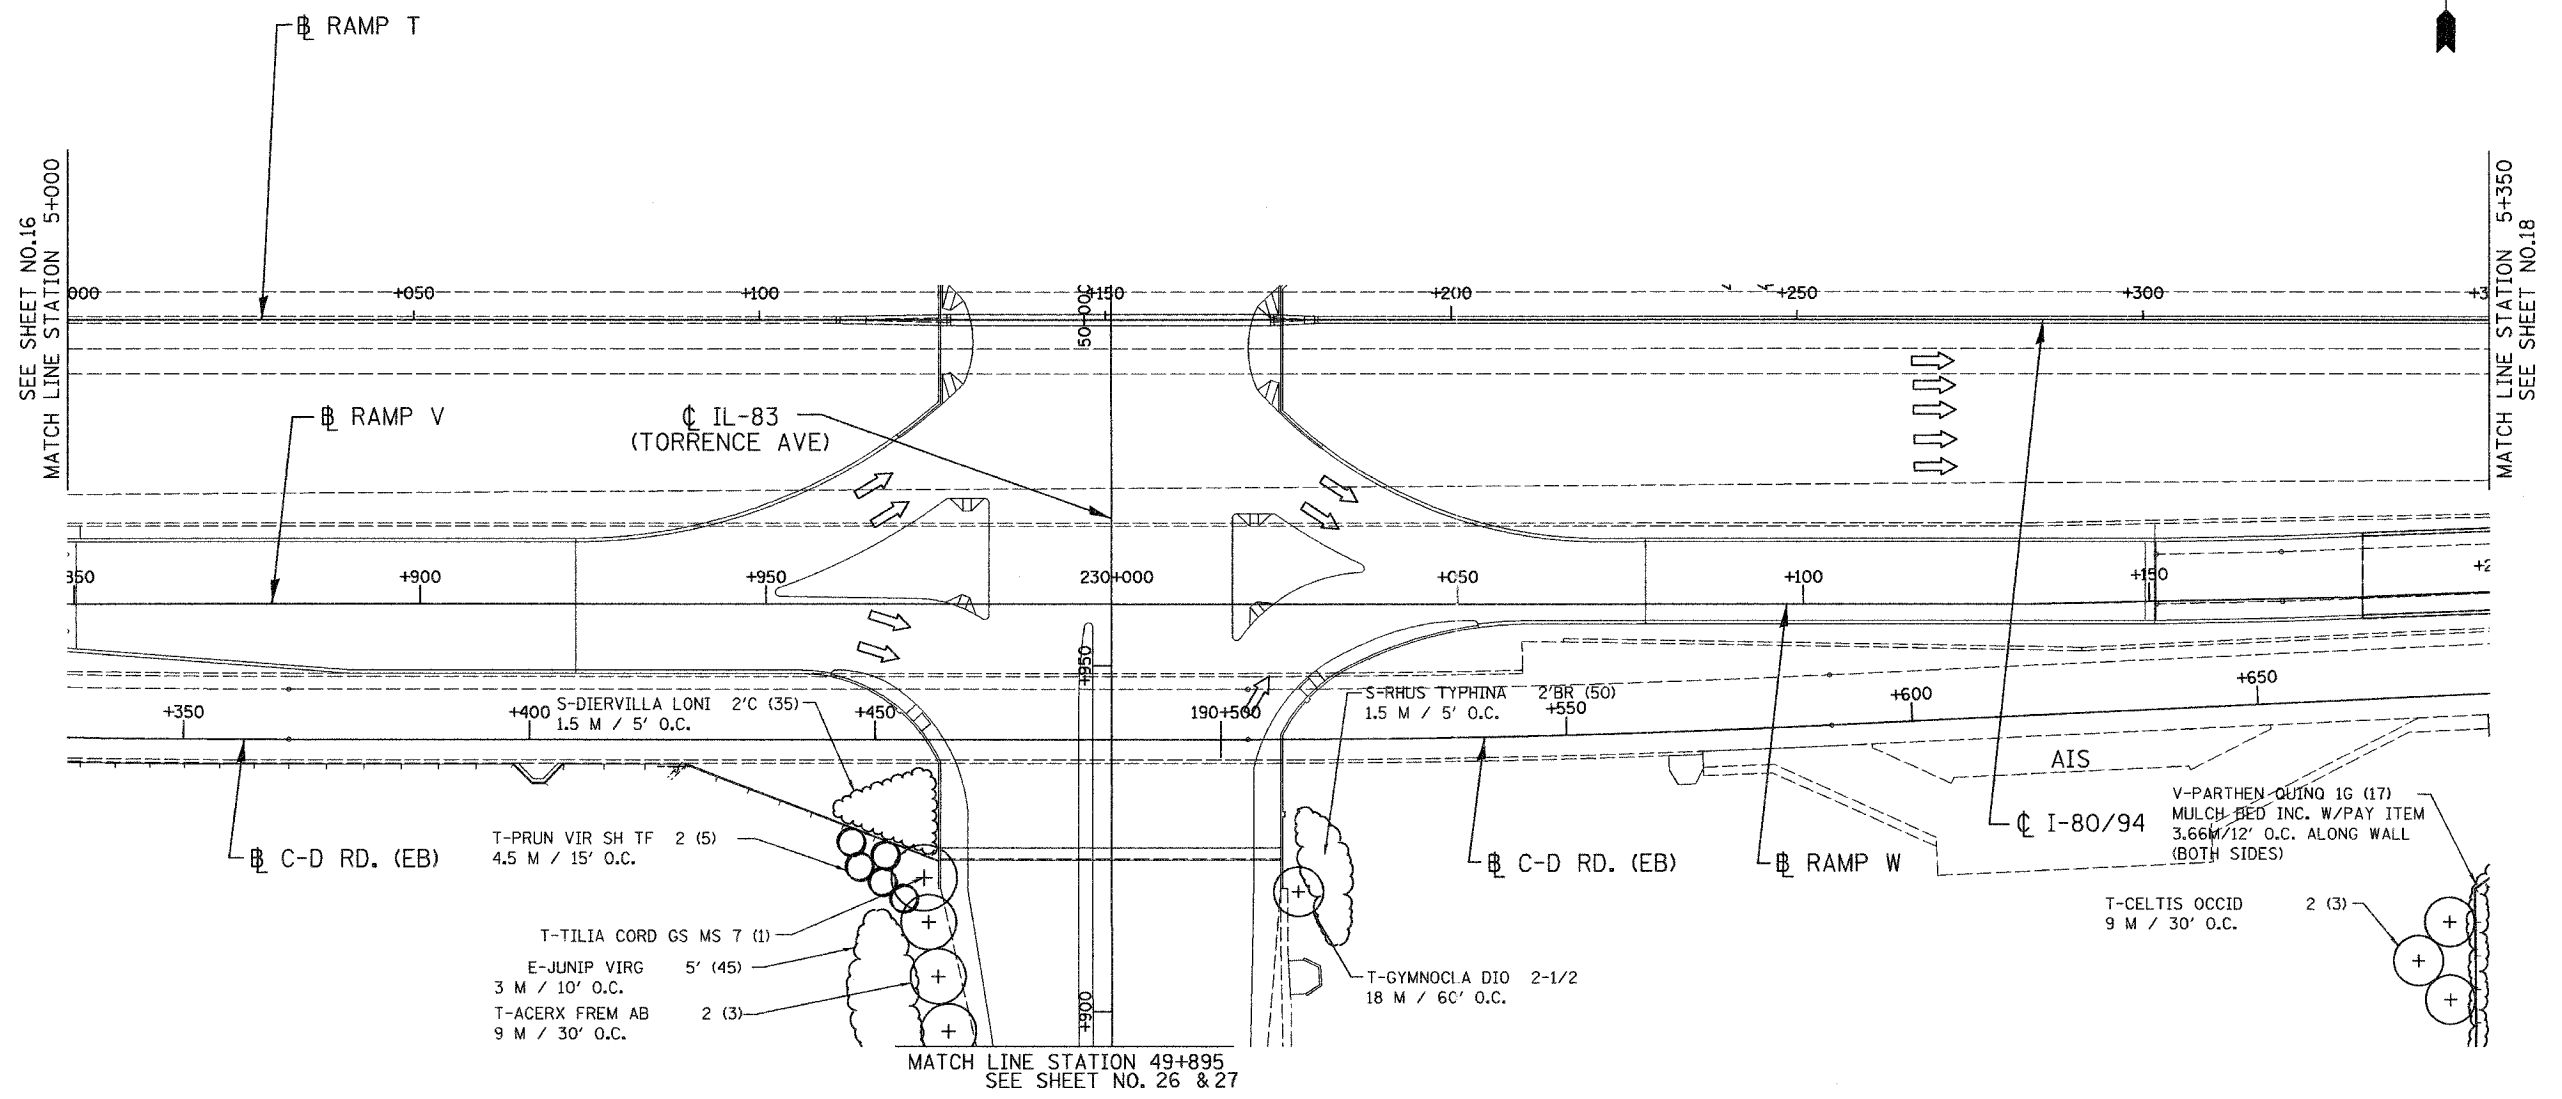

LSM - 9

REVISIONS	
NAME	DATE

ILLINOIS DEPARTMENT OF TRANSPORTATION  
I-80/94/US 6  
KINGERY-BORMAN EXPRESSWAY  
BURNHAM ROAD TO US 41  
LANDSCAPING PLAN  
KINGERY EXPRESSWAY I - 80/94

SCALE 1:500  
DATE 06/07

DRAWN BY ACE/CAD  
CHECKED BY TJW



06/28/2007  
 10:46:42 AM  
 G:\Project\20140401\CADD\Comments\EFILS\_06.rds