


ALL DIMENSIONS IN METERS EXCEPT PAY ITEMS AND UNLESS NOTED OTHERWISE


F.A.I. RTE. 80/94	SECTION 2007-031LS	COUNTY COOK	TOTAL SHEETS 51	SHEET NO. 26
STA. TO STA.		ILLINOIS FED. AID PROJECT		
FED. ROAD DIST. NO.		CONTRACT NO. 60D14		



SEE SHEET NO. 17  
MATCH LINE STATION 49+895

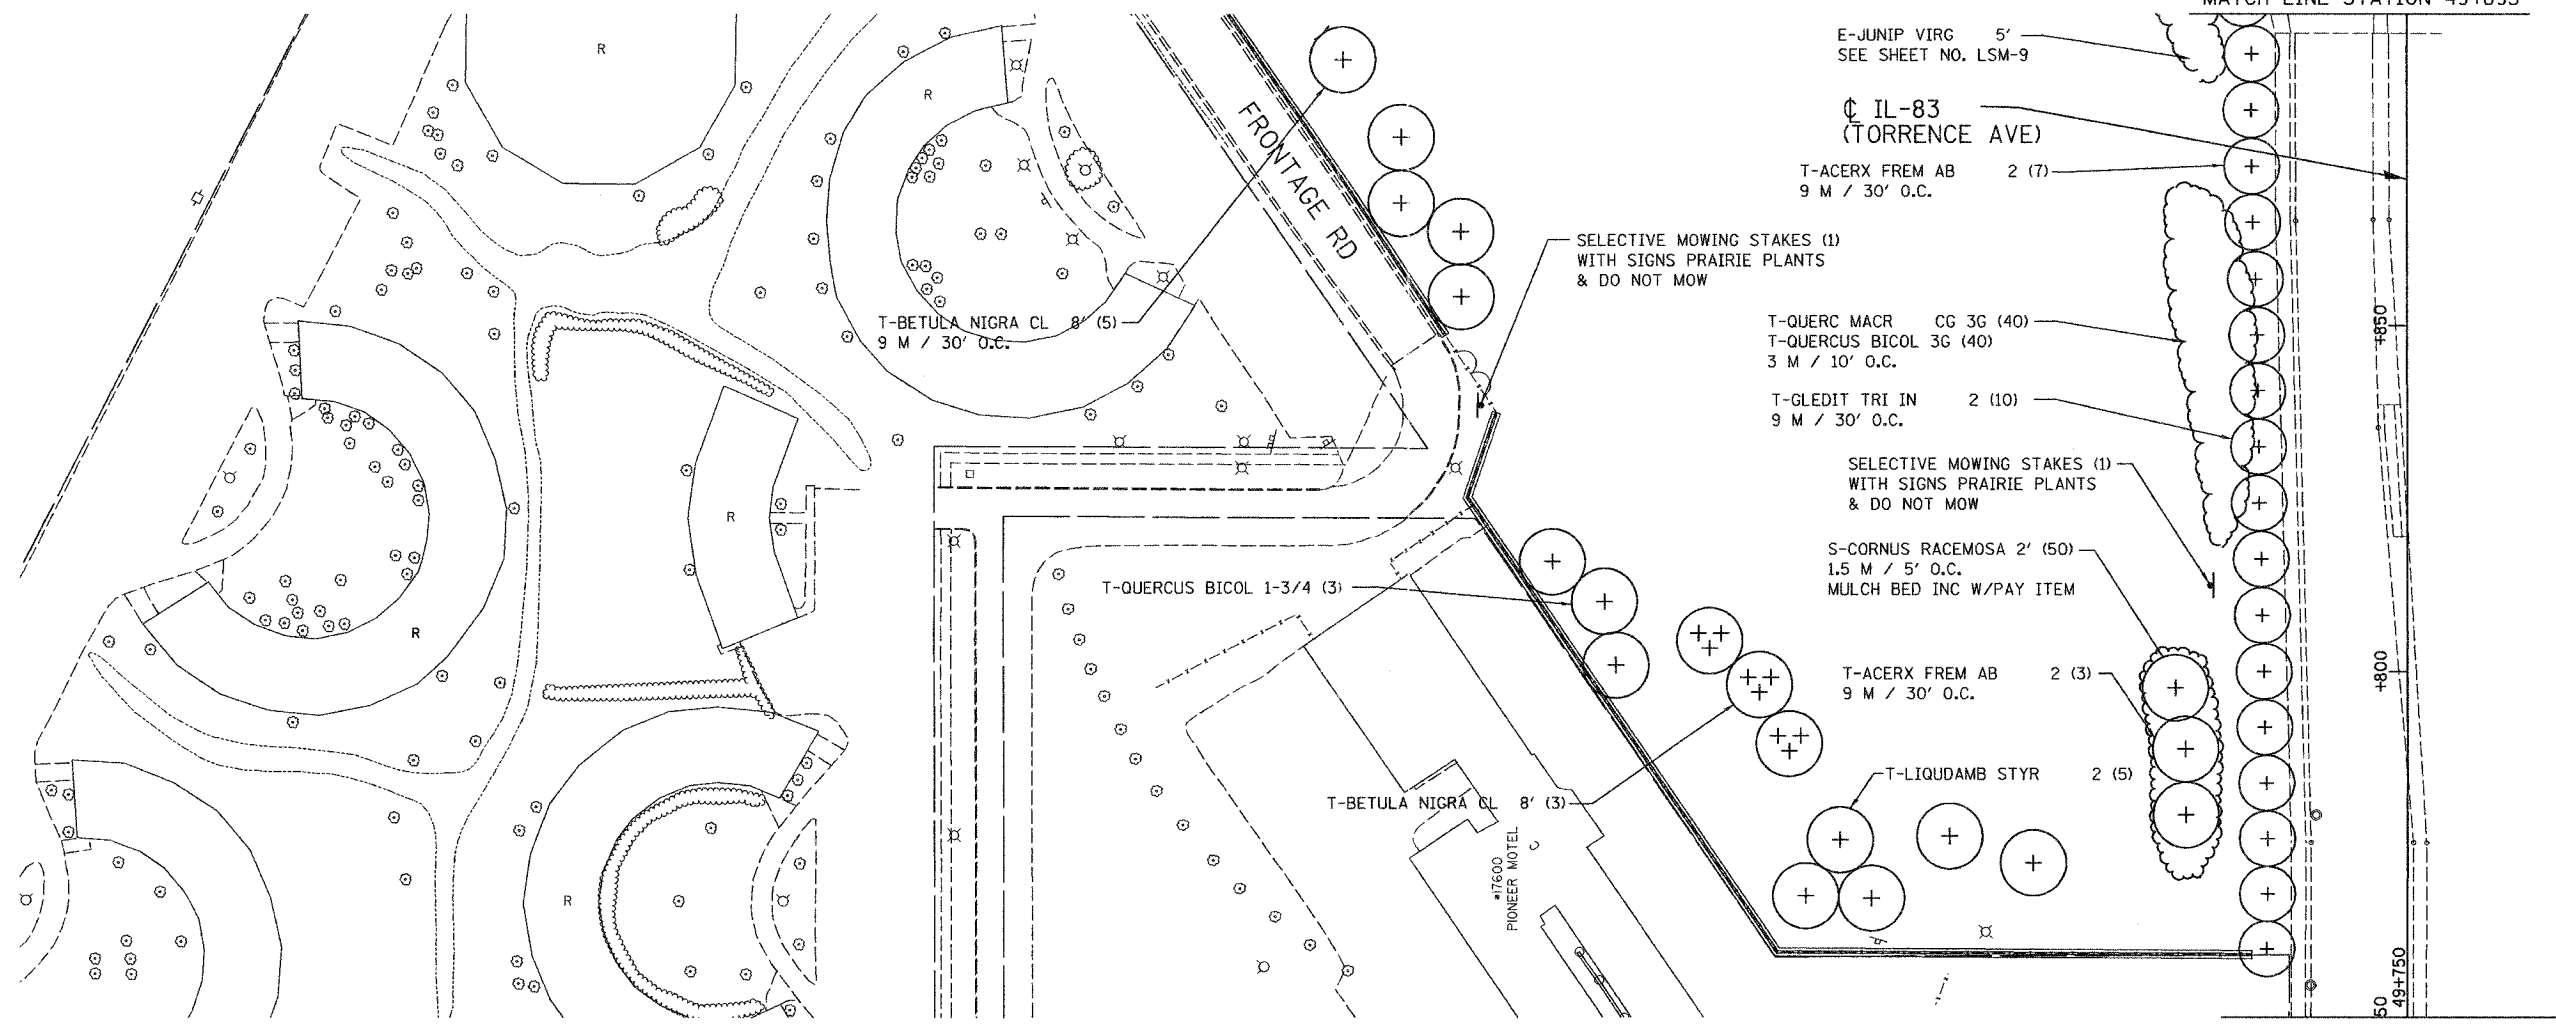

MATCH LINE STATION 49+750  
SEE SHEET NO. 28

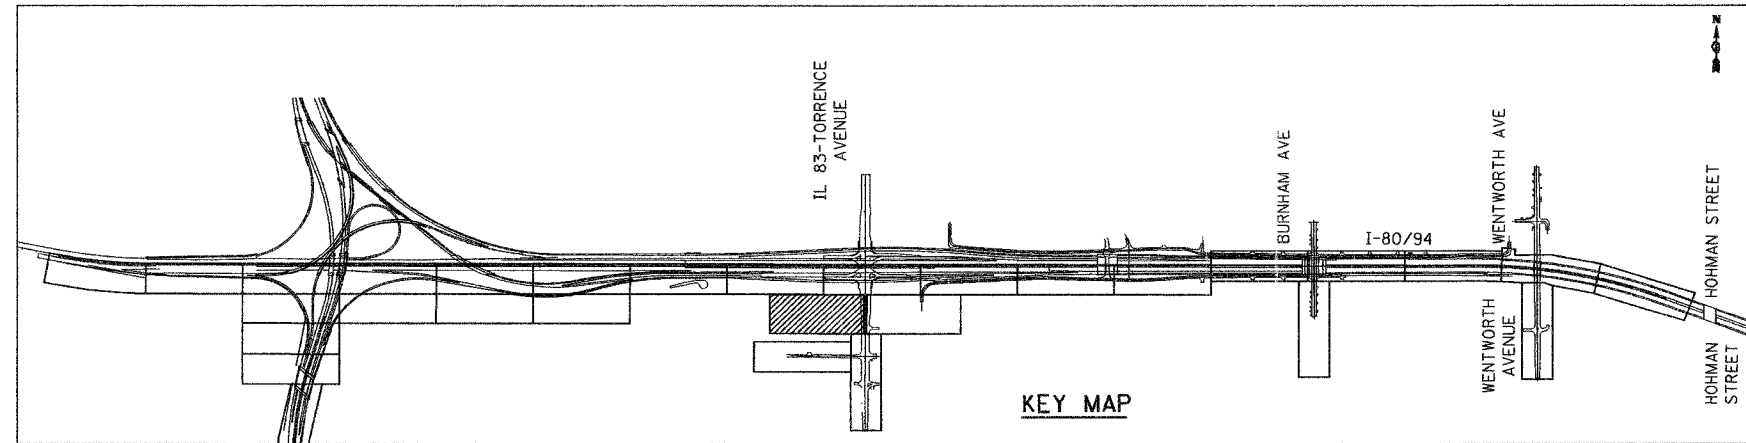

LS83 - 18

ILLINOIS DEPARTMENT OF TRANSPORTATION  
I-80/94/US 6  
KINGERY-BORMAN EXPRESSWAY  
BURNHAM ROAD TO US 41  
**LANDSCAPING PLAN**  
**IL 83 - TORRENCE AVE**

REVISIONS	
NAME	DATE

SCALE 1:500  
DATE 06/07  
DRAWN BY ACE/CAD  
CHECKED BY TJW



06/26/2007  
 10:52:45 AM  
 G:\Project\20140801\CADD\Contract\LEEB\LS 18.rds