


F.A.U. RTE.	SECTION	COUNTY	TOTAL SHEETS	SHEET NO.
3528	2001-143 RS	COOK	19	7
STA. 145+00		TO STA. 175+00		
FED. ROAD DIST. NO.	ILLINOIS FED. AID PROJECT			

CONTRACT NO. 62322

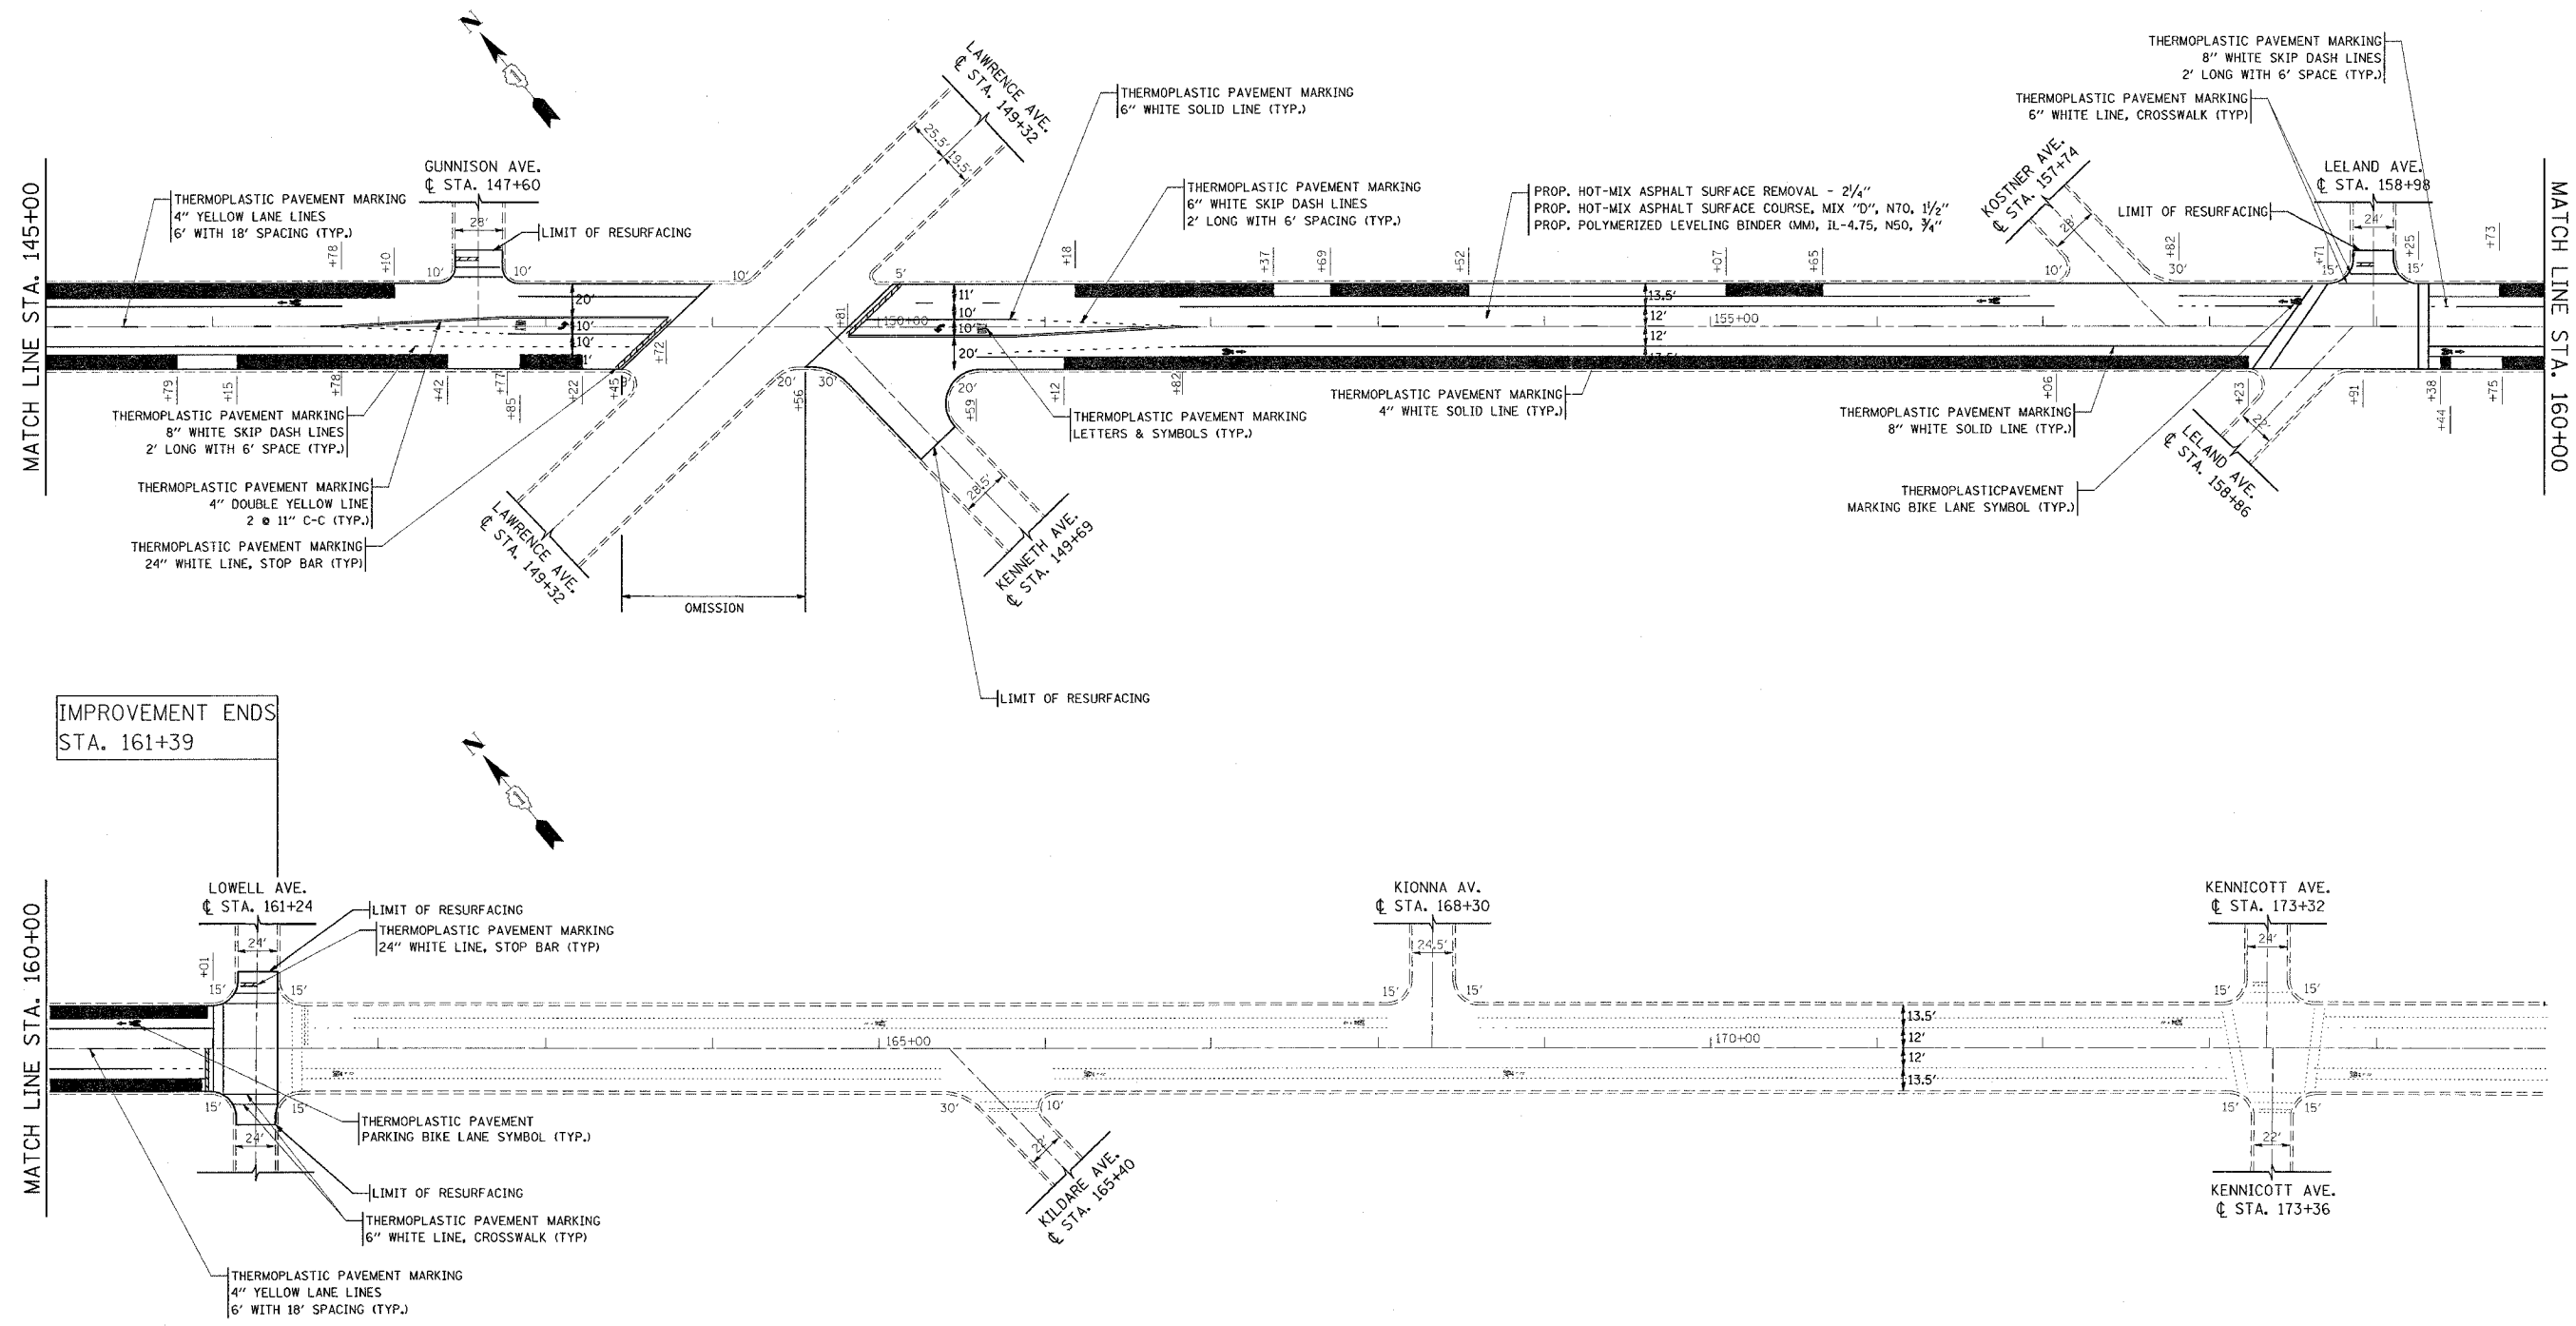

IMPROVEMENT ENDS
STA. 161+39

REVISIONS	
NAME	DATE

ILLINOIS DEPARTMENT OF TRANSPORTATION
F.A.U. 3528 - ELSTON AVENUE
ILL 50 TO LOWELL AVE.
ROADWAY PLAN AND PAVEMENT
MARKING PLAN

SCALE: VERT. 1"=50'
HORIZ. 1"=50'
DATE
DRAWN BY
CHECKED BY