

F.A.U. RTE.	SECTION	COUNTY	TOTAL SHEETS	SHEET NO.
3528	2001-143 RS	COOK	19	8
STA.		TO STA.		
FED. ROAD DIST. NO.		ILLINOIS	FED. AID PROJECT	

CONTRACT NO. 62322

D-91-450-01

GENERAL NOTES

PLAN DIMENSIONS AND DETAILS RELATIVE TO THE EXISTING STRUCTURE HAVE BEEN TAKEN FROM EXISTING PLANS AND ARE SUBJECT TO NOMINAL CONSTRUCTION VARIATIONS. IT SHALL BE THE CONTRACTOR'S RESPONSIBILITY TO VERIFY SUCH DIMENSION AND DETAILS IN THE FIELD AND MAKE NECESSARY APPROVED ADJUSTMENTS PRIOR TO CONSTRUCTION OR ORDERING OF MATERIALS. SUCH VARIATION SHALL NOT BE CAUSE FOR ADDITIONAL COMPENSATION FOR A CHANGE IN THE SCOPE OF WORK, HOWEVER, THE CONTRACTOR WILL BE PAID FOR THE ACTUAL QUANTITY FURNISHED AT THE UNIT BID PRICE FOR THE WORK.


CONTRACTOR MUST EXERCISE CARE NOT TO DAMAGE THE EXISTING JOINTS AT THE ABUTMENTS DURING THE EXISTING OVERLAY REMOVAL AND PLACEMENT OF NEW HMA OVERLAY. ANY DAMAGE TO THE JOINTS SHOULD BE REPAIRED AT THE CONTRACTOR'S EXPENSE AS DIRECTED BY THE ENGINEER.

TOTAL BILL OF MATERIALS


Item	Unit	Quantity
HMA Surface Removal, 1 1/2"	Sq. Yd.	852
HMA Surface Course, Mix "D", N 70	Ton	72

TRAFFIC DATA

ADT = 15,900
SPEED LIMIT = 30 MPH

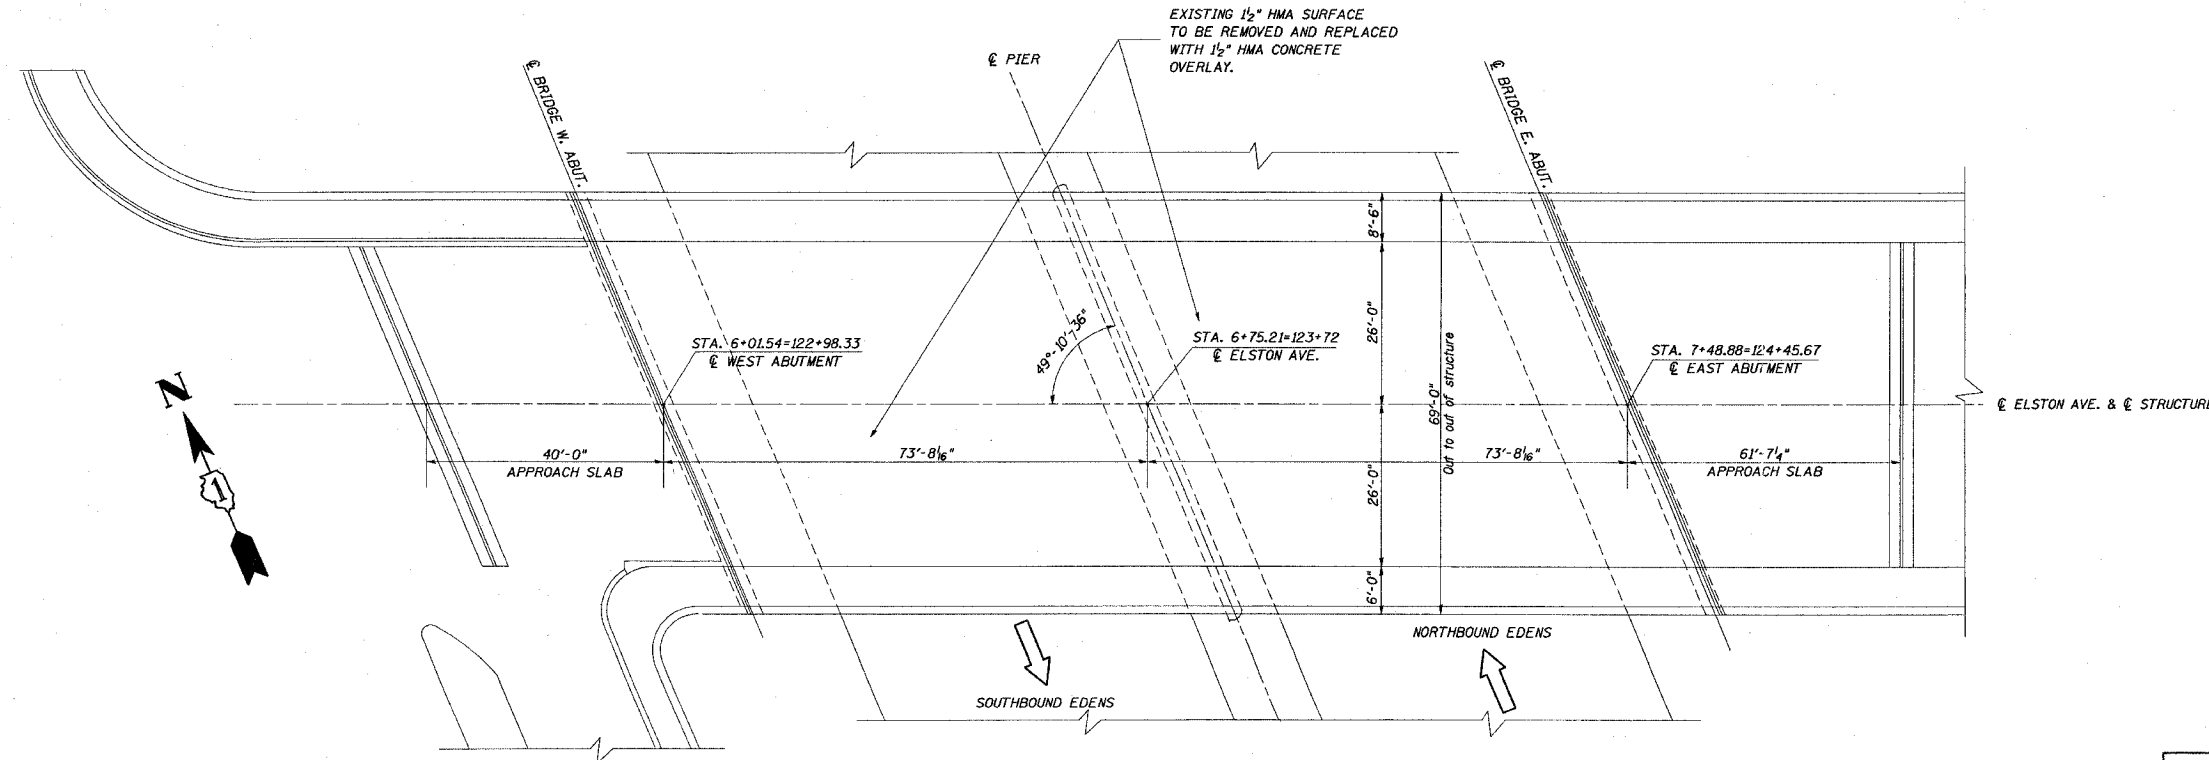

PLAN

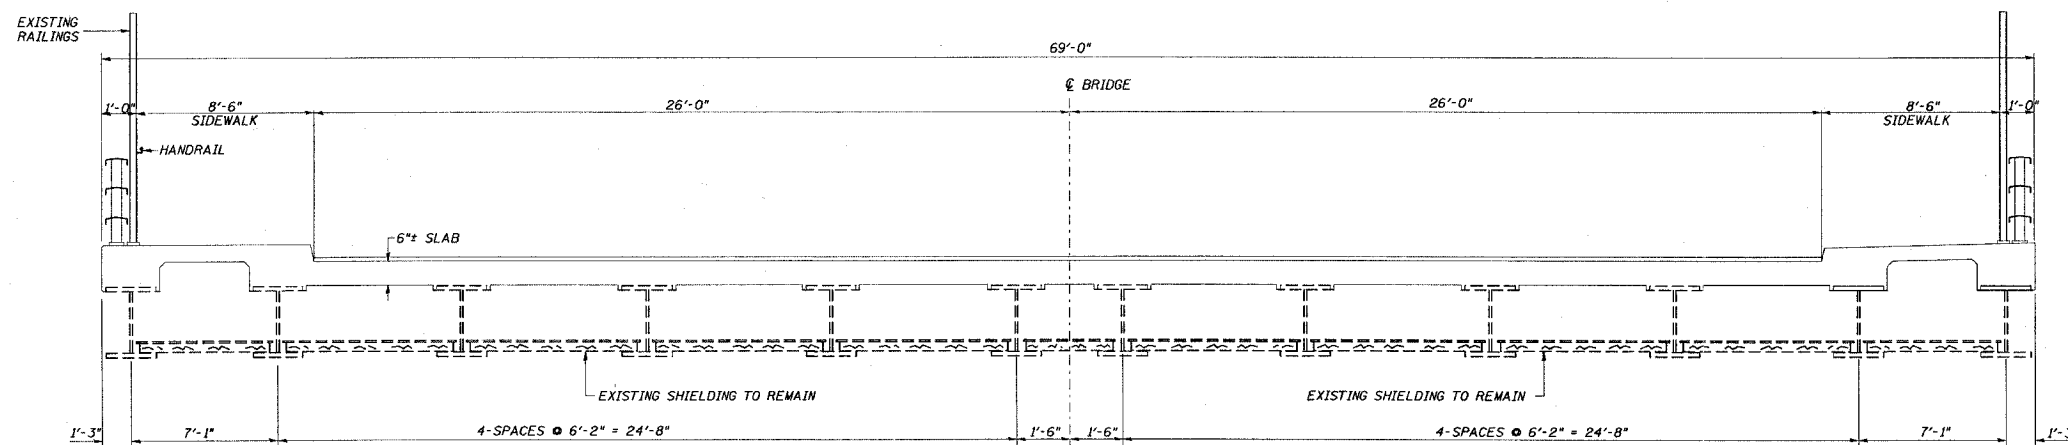

CROSS SECTION

REVISIONS	
NAME	DATE

ILLINOIS DEPARTMENT OF TRANSPORTATION
ELSTON AVENUE OVER I-94
PLAN, ELEVATION AND
CROSS SECTION
S.N. 016-0610

SCALE: NONE
DATE: JULY, 2007

DRAWN BY: MVT
CHECKED BY: RSS

DISTRICT ONE - DESIGN
 PLAN PREPARATION JOSE A. DOMINGUEZ / RUSS SINHA (847) 705-4209 / ATTENTION MARK V. TINIAKOS (847) 705-4266

7/17/2007
 c:\projects\elstn\elstn.dwg