
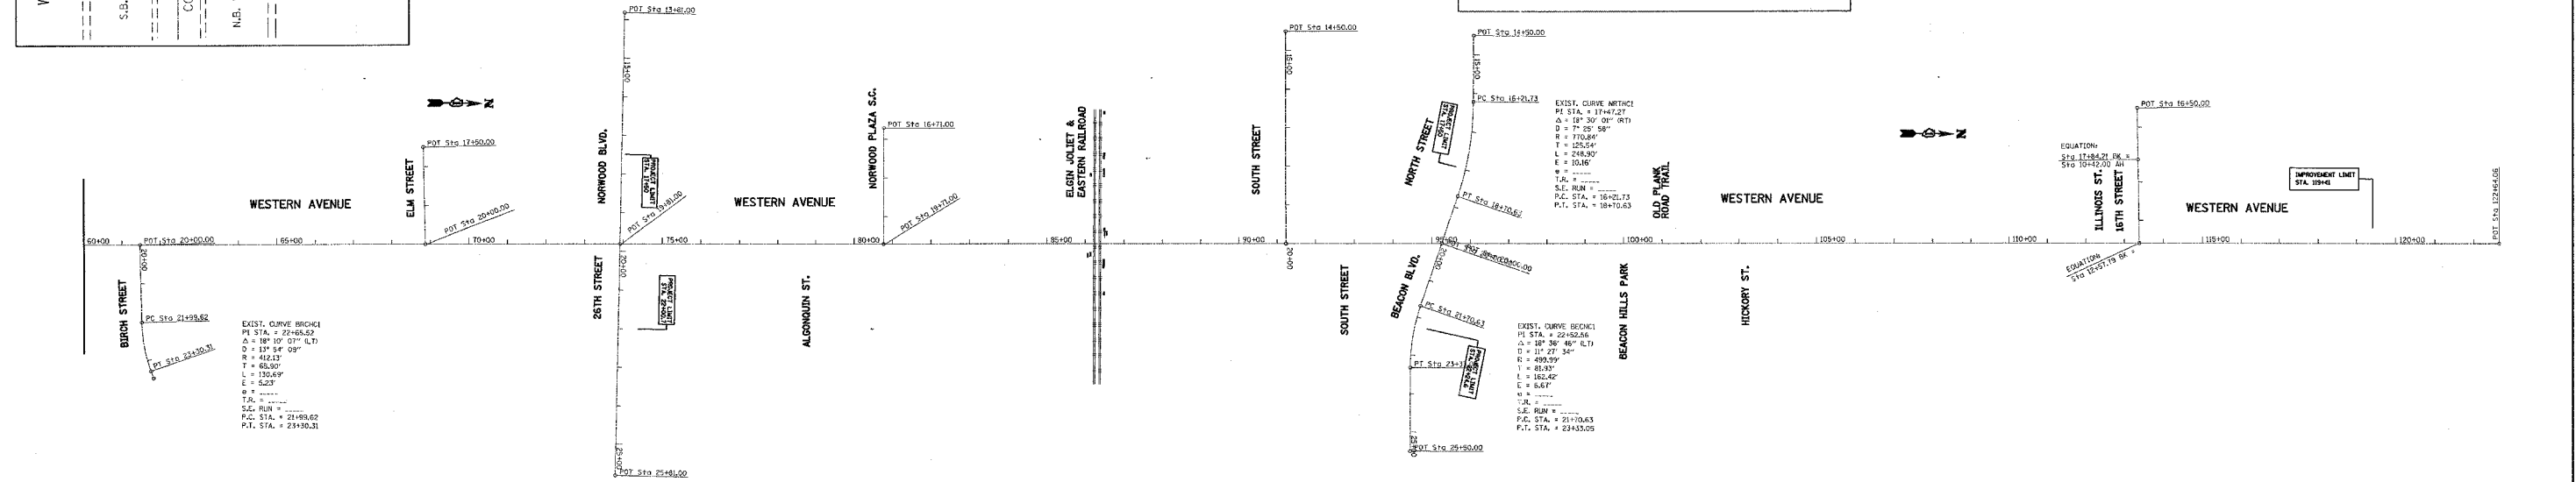
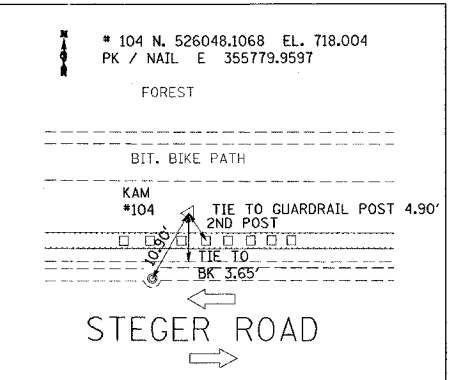
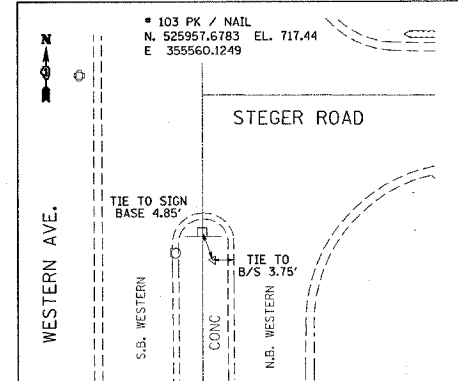
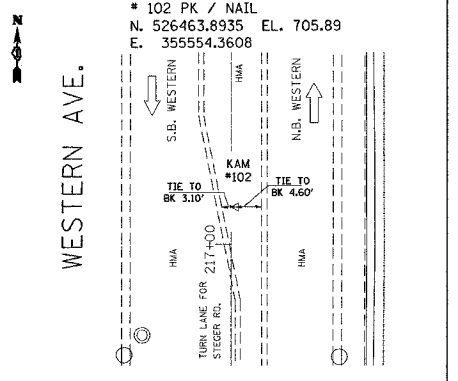
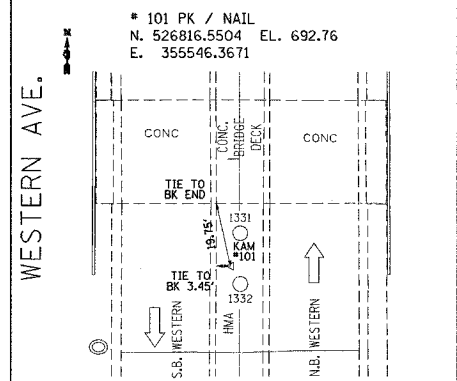


F.A.U. RTE.	SECTION	COUNTY	TOTAL SHEETS	SHEET NO.
2845	3152 WRS	COOK	195	17
STA.		TO STA.		
FED. ROAD DIST. NO.		ILLINOIS FED. AID PROJECT		

B.M. #1 ELEV. 701.10
N.E. CORNER OF CONC. PAD OF GREEN CONTROLLER BOX ON WEST SIDE OF APPLE LANE

B.M. #2 ELEV. 694.60
N.E. FLANGE BOLT ON F.H. ON NORTHWEST CORNER OF WESTERN AVE. + MONEE ROAD A.G.L. 210

B.M. #3 ELEV. 717.97
N.E. CORNER OF CONC. PAD FOR TRAFFIC SIGNAL CONTROLLER BOX ON NORTHWEST CORNER OF WESTERN AVE. + STEGER ROAD

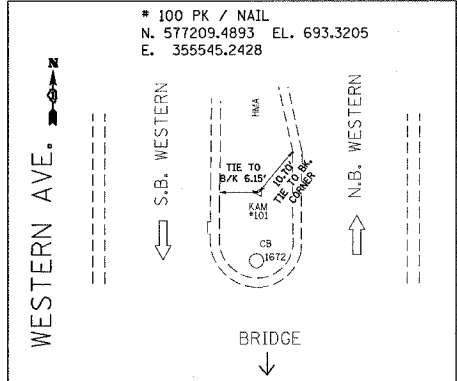

PLOT DATE = 6/28/2007
FILE NAME = c:\pvc\projects\144469\ah_dwg.dgn
PLOT SCALE = 200.0000 / IN.
USER NAME = baue-d

REVISIONS	
NAME	DATE

ILLINOIS DEPARTMENT OF TRANSPORTATION
WESTERN AVE.
BEACON BLVD./NORTH ST.
ALIGNMENT AND TIES PLAN

SCALE: VERT. 1"=200'
HORIZ. 1"=100'
DATE 6/28/2007
DRAWN BY
CHECKED BY