
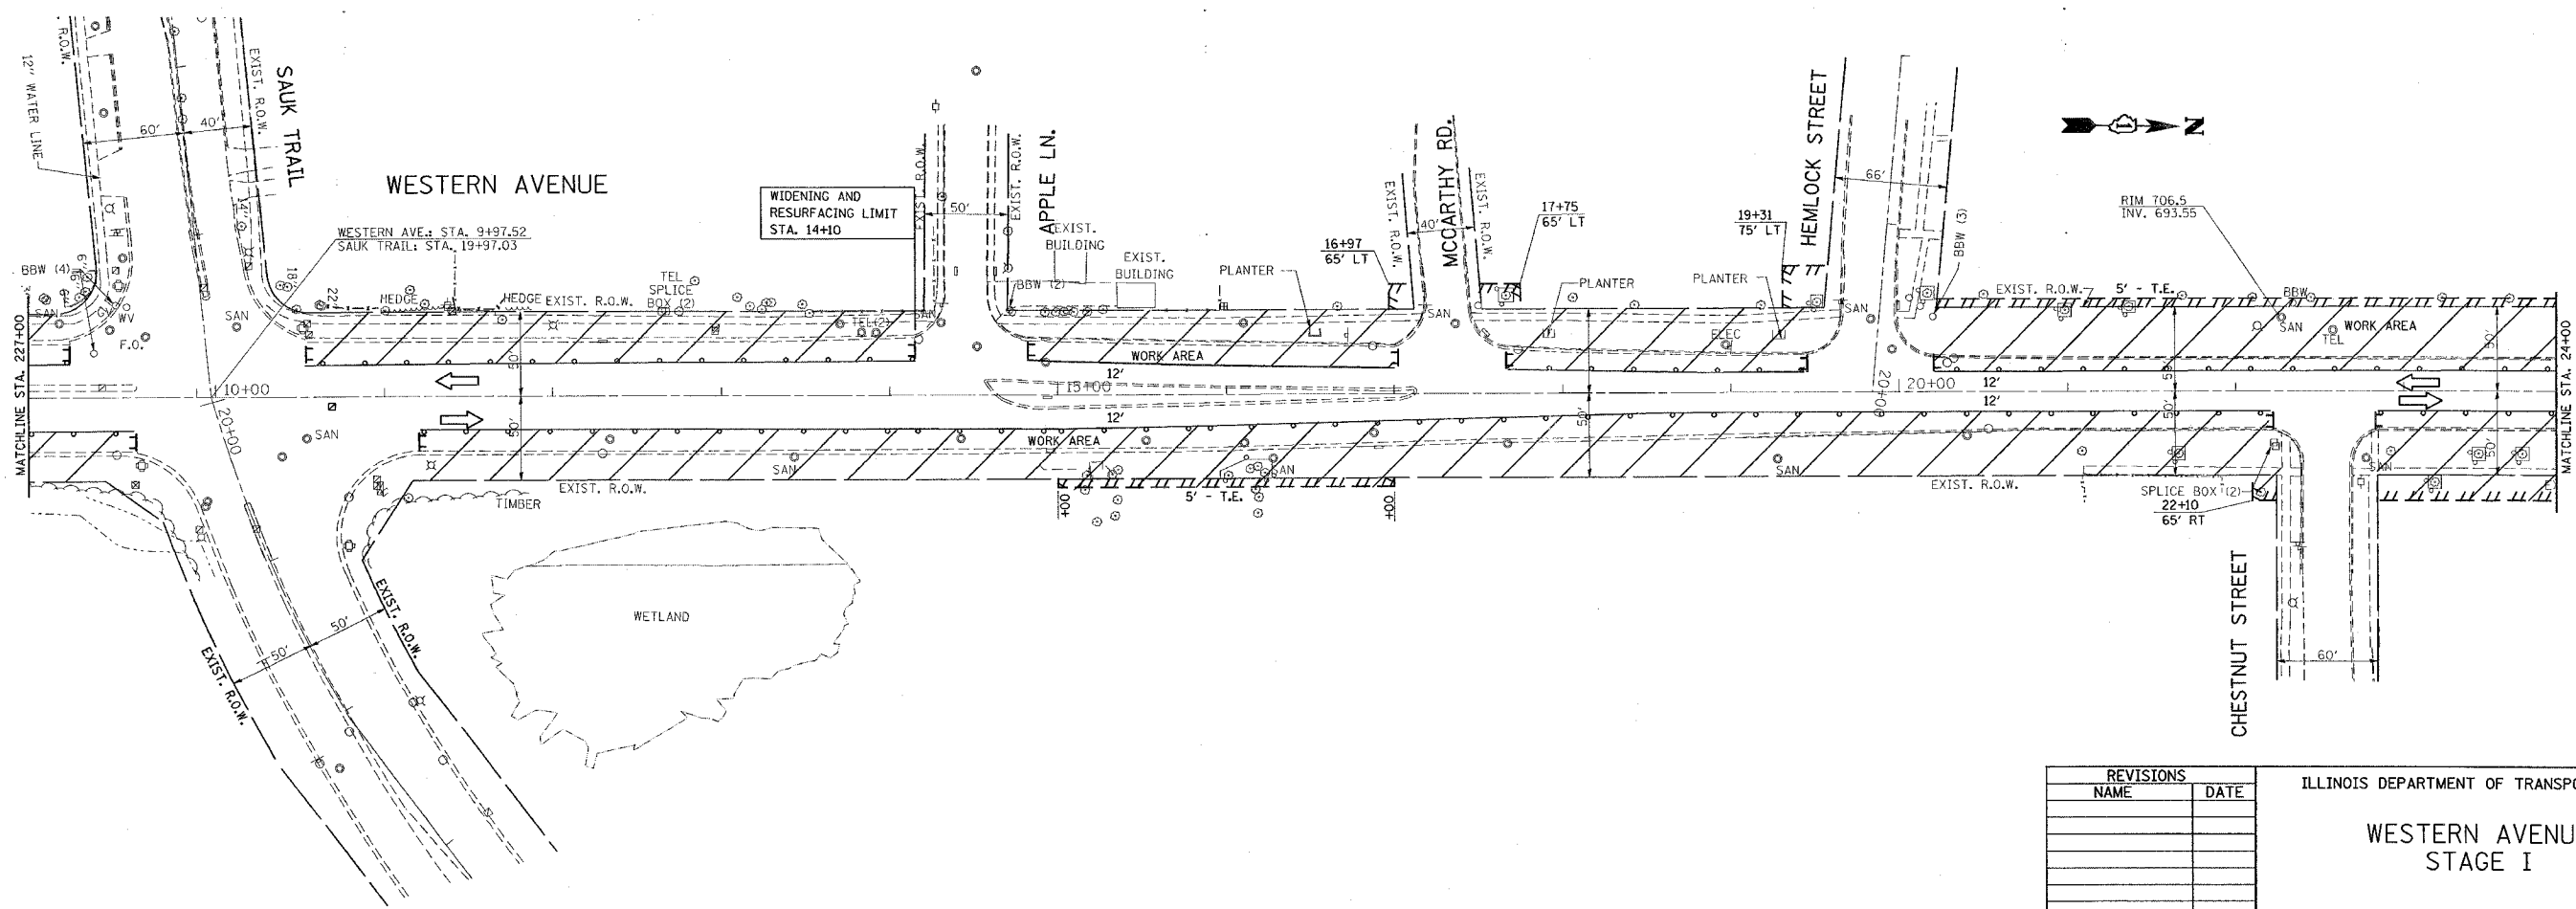


REF-1901
REF-1902

CONTRACT NO. 62742

F.A.U. RTE.	SECTION	COUNTY	TOTAL SHEETS	SHEET NO.
2845	3152 WRS	COOK	195	21
STA.		TO STA.		
FED. ROAD DIST. NO.		ILLINOIS FED. AID PROJECT		

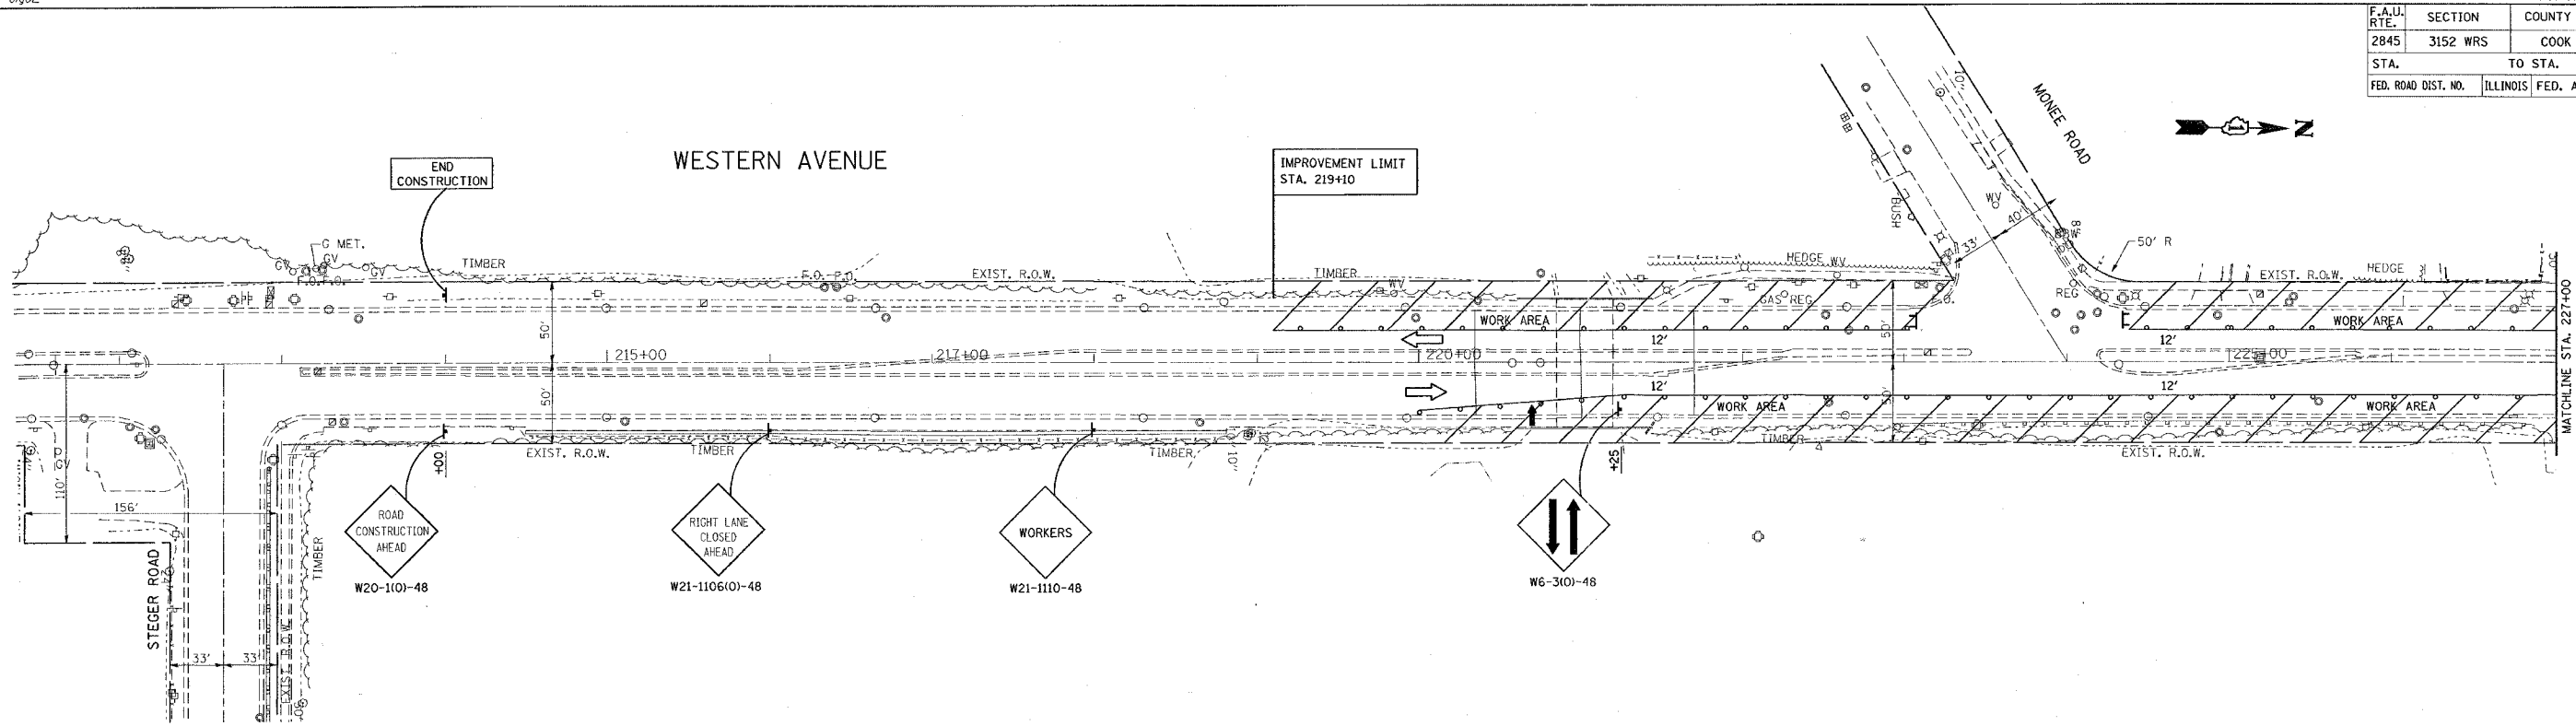

PLT DATE = 6/28/2007
PLT SCALE = 50.0000 / IN.
REFERENCE = BREF

REVISIONS	
NAME	DATE

ILLINOIS DEPARTMENT OF TRANSPORTATION

**WESTERN AVENUE
STAGE I**

SCALE: VERT. 1"=50'
HORIZ. 1"=50'
DATE 6/28/2007

DRAWN BY
CHECKED BY