


*REF-81905
*REF-81906

CONTRACT NO. 62742

F.A. RTE.	SECTION	COUNTY	TOTAL SHEETS	SHEET NO.
2845	3152 WRS	COOK	195	2.3
STA.		TO STA.		
FED. ROAD DIST. NO.		ILLINOIS FED. AID PROJECT		

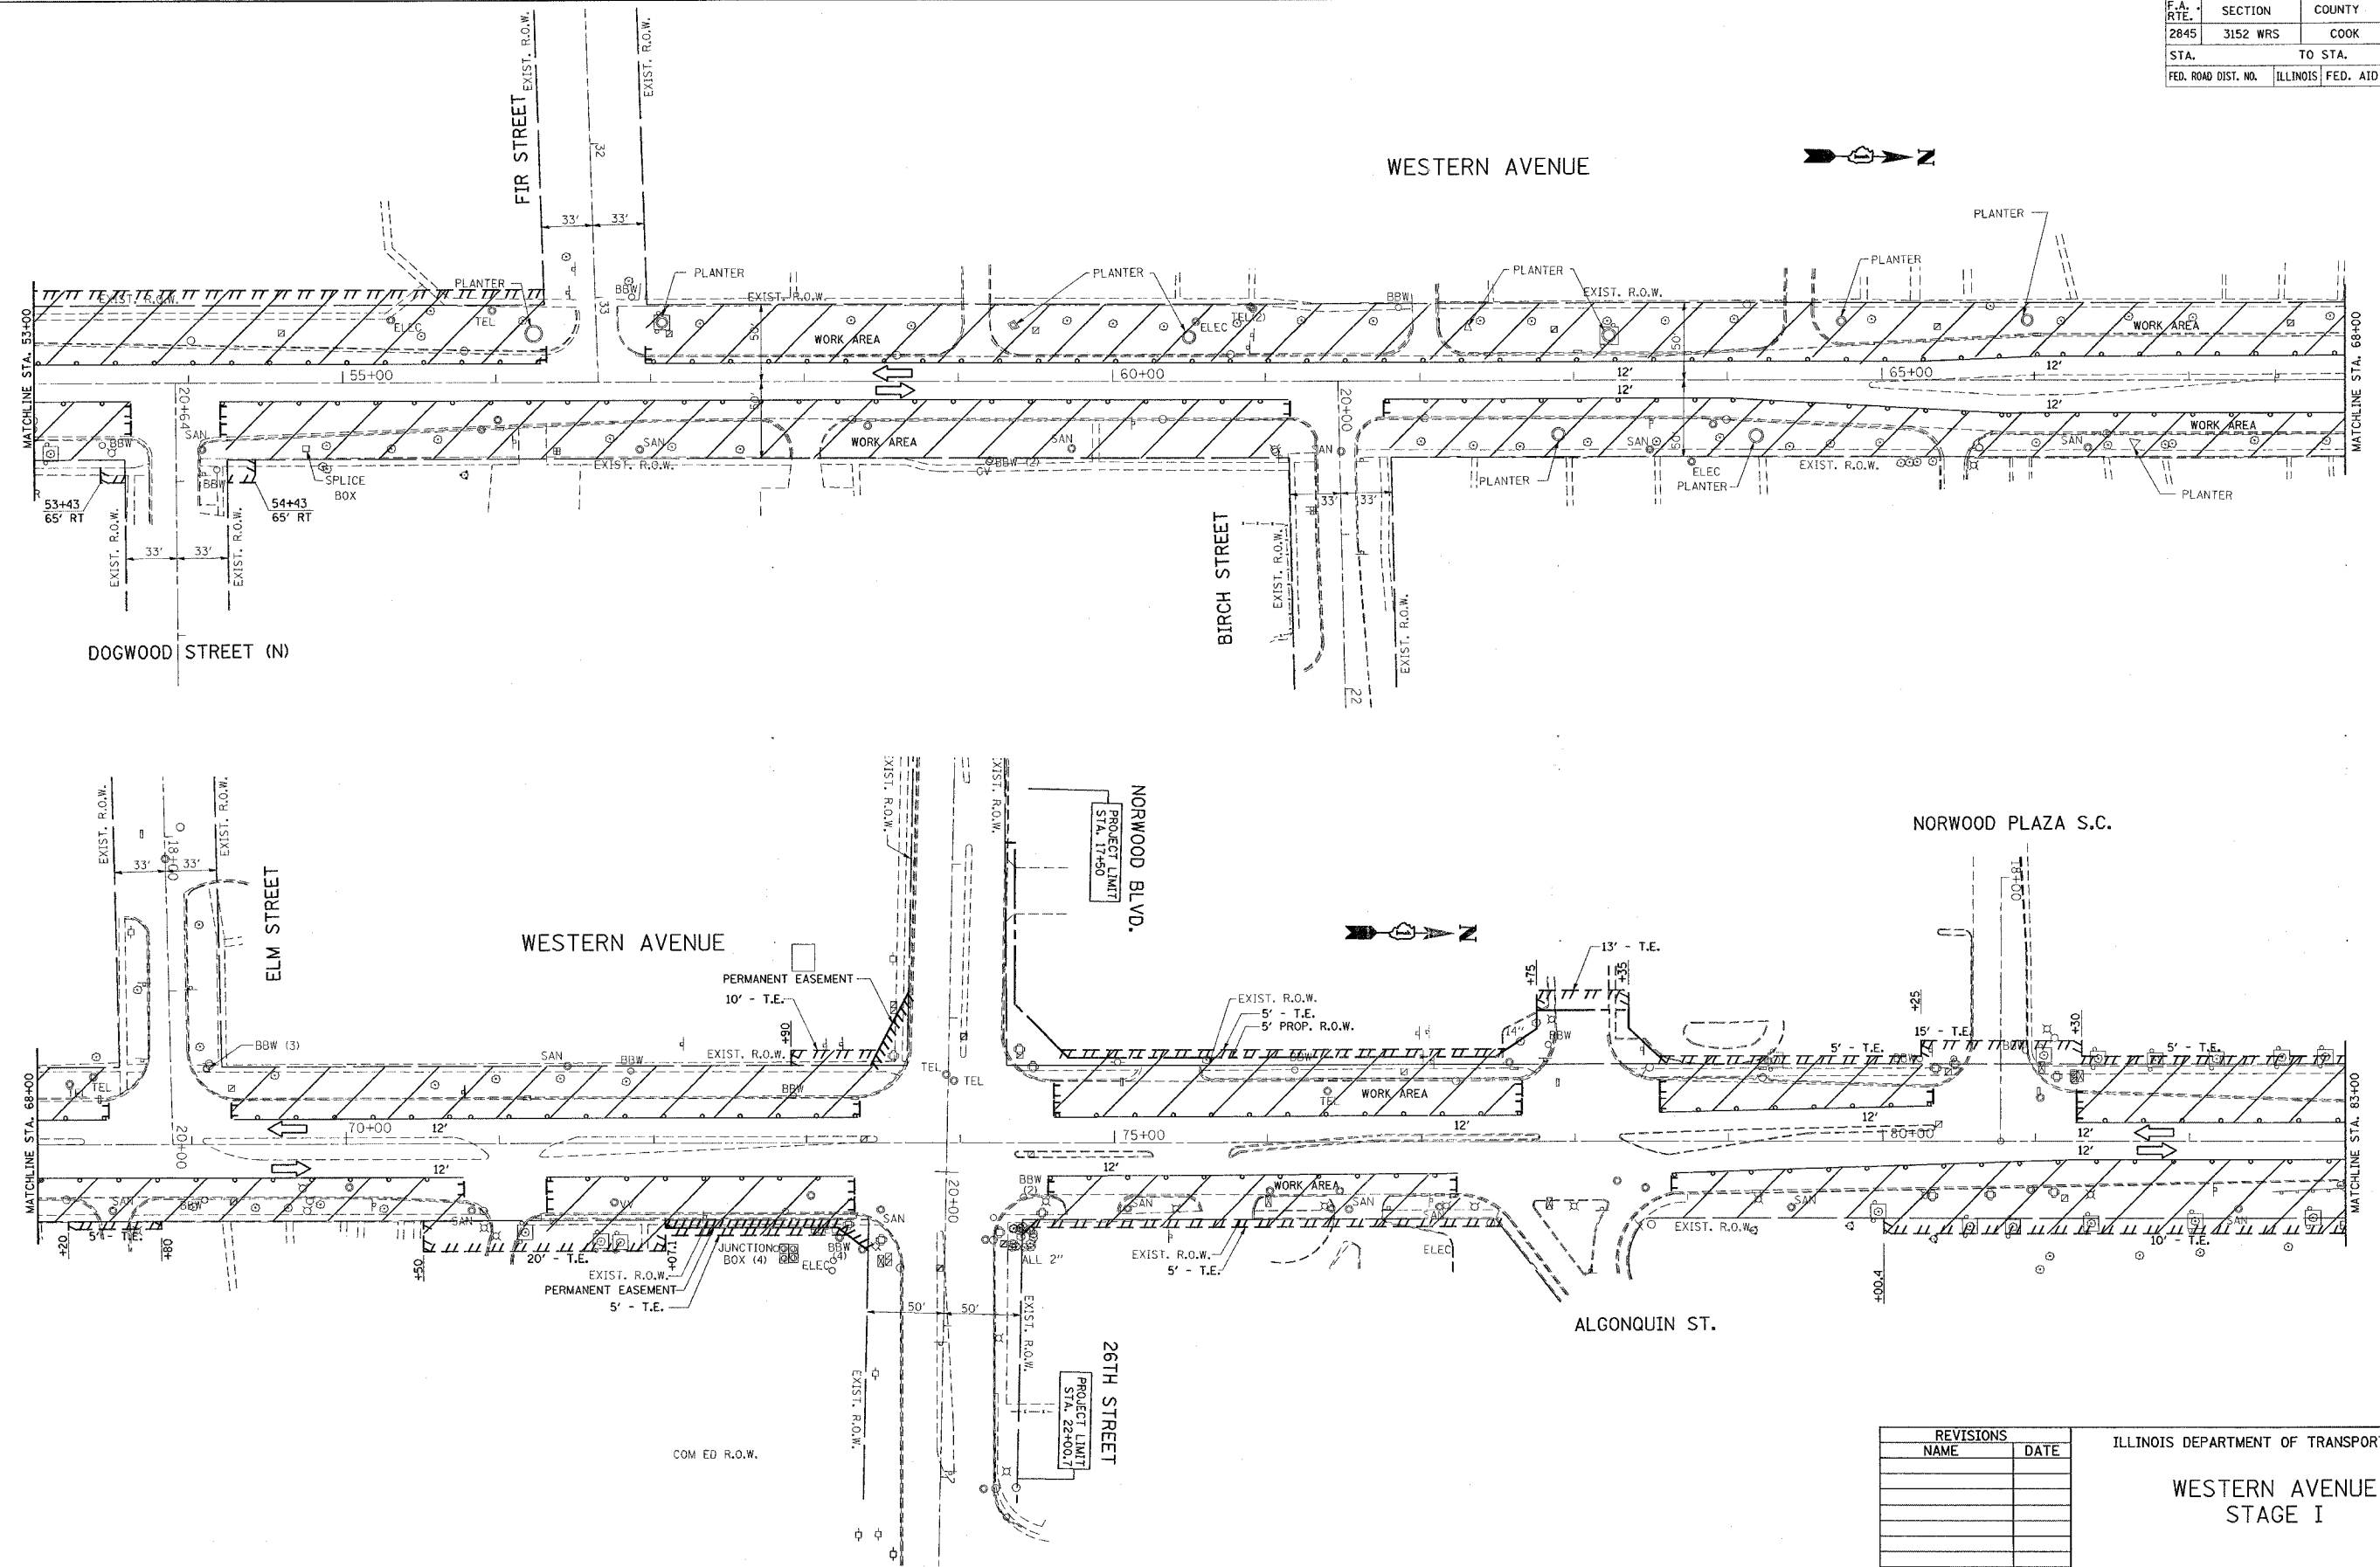

REVISIONS	
NAME	DATE

ILLINOIS DEPARTMENT OF TRANSPORTATION

**WESTERN AVENUE
STAGE I**

SCALE: VERT. 1"=50'
HORIZ. 1"=50'

DATE 6/28/2007

DRAWN BY
CHECKED BY

PLT DATE = 6/28/2007
FILE NAME = C:\p\projects\144699\144699.dgn
PLOT SCALE = 50.00000 / IN.
REFERENCE = BREF