


#REF-sty09

CONTRACT NO. 62742

F.A. RTE.	SECTION	COUNTY	TOTAL SHEETS	SHEET NO.
2845	3152 WRS	COOK	195	25
STA.		TO STA.		
FED. ROAD DIST. NO.		ILLINOIS FED. AID PROJECT		

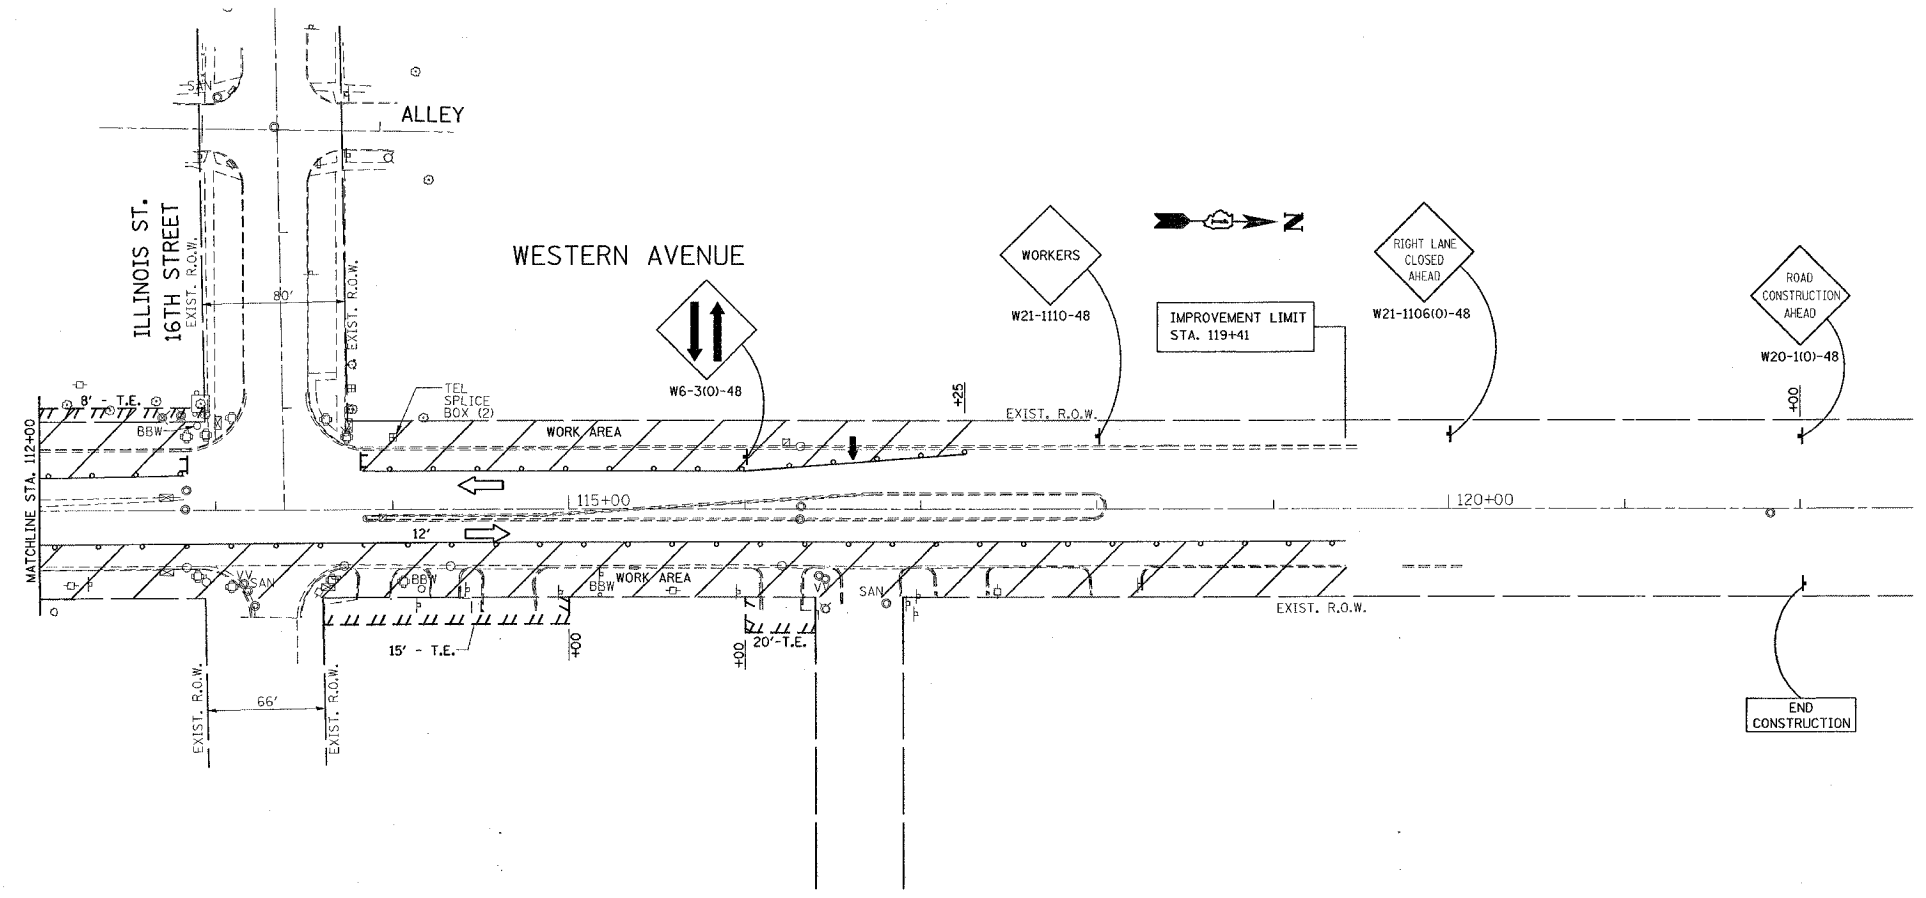

PLOT DATE = 6/28/2007
 FILE NAME = s:\projects\1044695\1044695.dgn
 PLOT SCALE = 30.00000 / IN.
 REFERENCE = #REF#

REVISIONS	
NAME	DATE

ILLINOIS DEPARTMENT OF TRANSPORTATION

**WESTERN AVENUE
STAGE I**

SCALE: VERT. 1"=50'
 HORIZ. 1"=50'
 DATE 6/28/2007

DRAWN BY
 CHECKED BY