


*REF-sig01
*REF-sig02

CONTRACT NO. 62742

F.A.U. RTE.	SECTION	COUNTY	TOTAL SHEETS	SHEET NO.
2845	3152 WRS	COOK	195	26
STA.		TO STA.		
FED. ROAD DIST. NO.	ILLINOIS	FED. AID PROJECT		

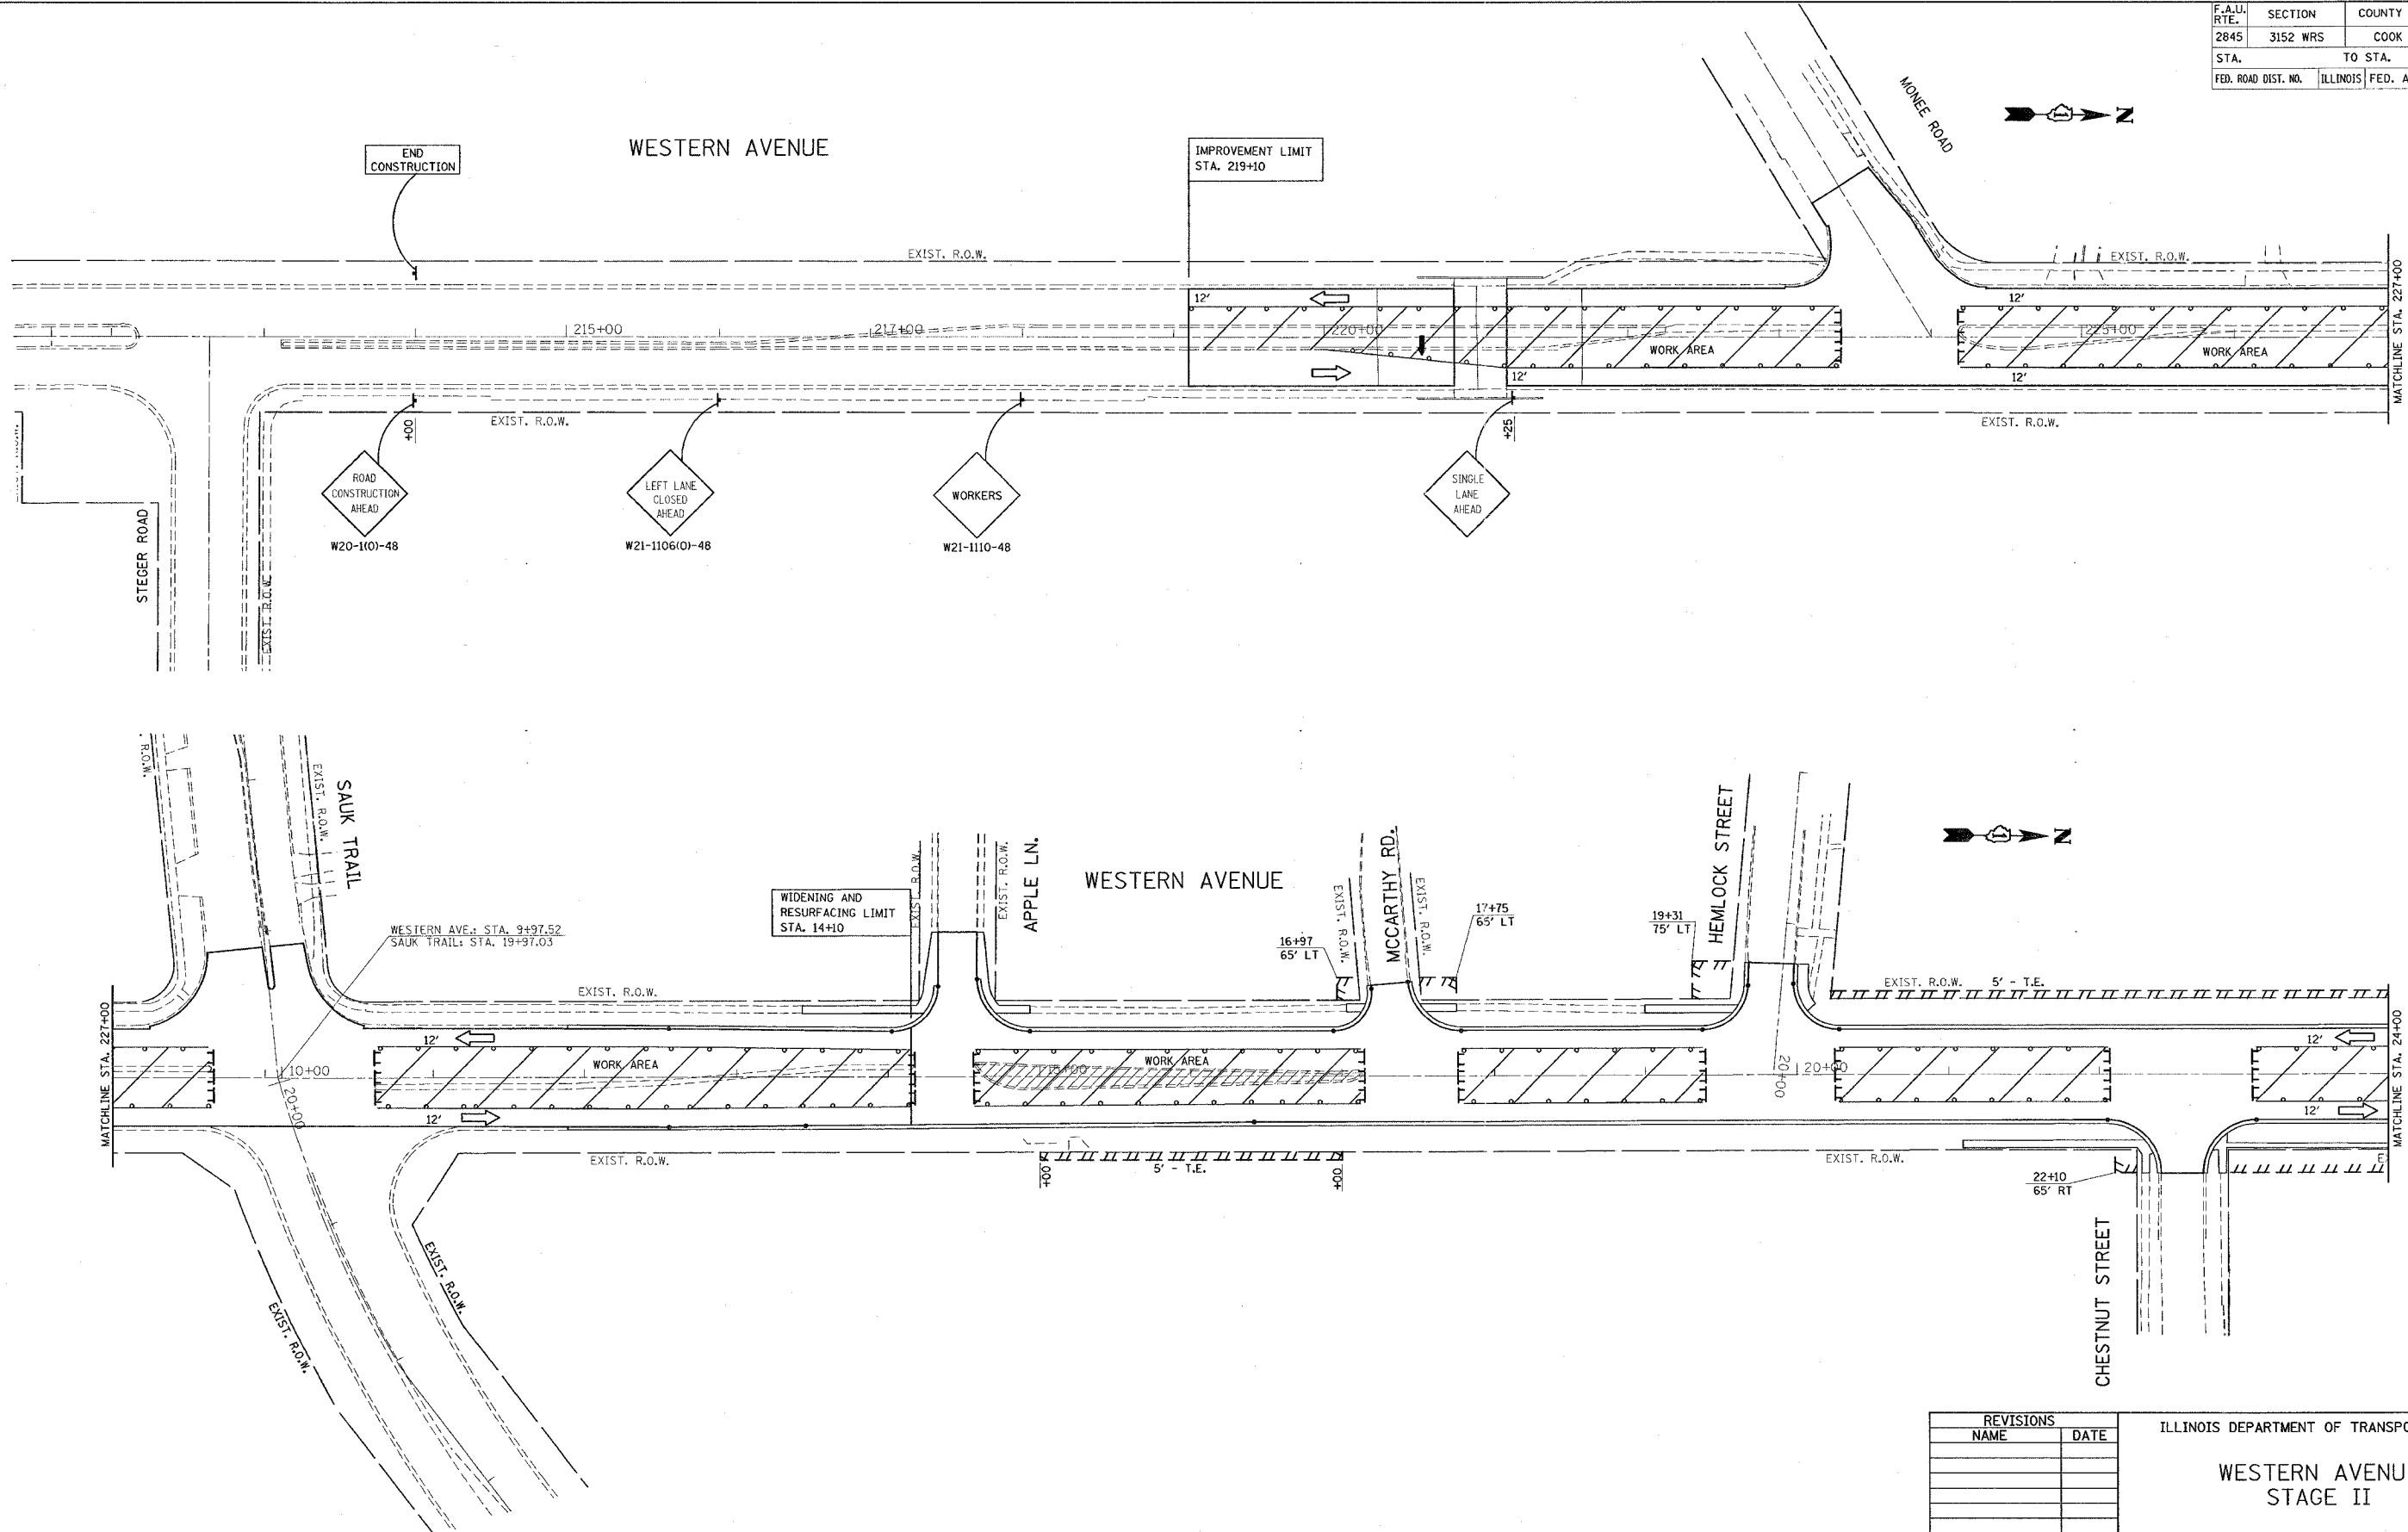

PLOT DATE = 6/28/2007
FILE NAME = c:\np\projects\044659\ah-stage2.dgn
PLOT SCALE = 1/8"=1'-0"
REFERENCE = #REF#

REVISIONS	
NAME	DATE

ILLINOIS DEPARTMENT OF TRANSPORTATION

**WESTERN AVENUE
STAGE II**

SCALE: VERT. 1"=50'
HORIZ. 1"=50'
DATE 6/28/2007

DRAWN BY
CHECKED BY