


\*REF-stg05  
\*REF-stg06

CONTRACT NO. 62742

F.A. RTE.	SECTION	COUNTY	TOTAL SHEETS	SHEET NO.
2845	3152 WRS	COOK	195	28
STA.		TO STA.		
FED. ROAD DIST. NO.		ILLINOIS FED. AID PROJECT		

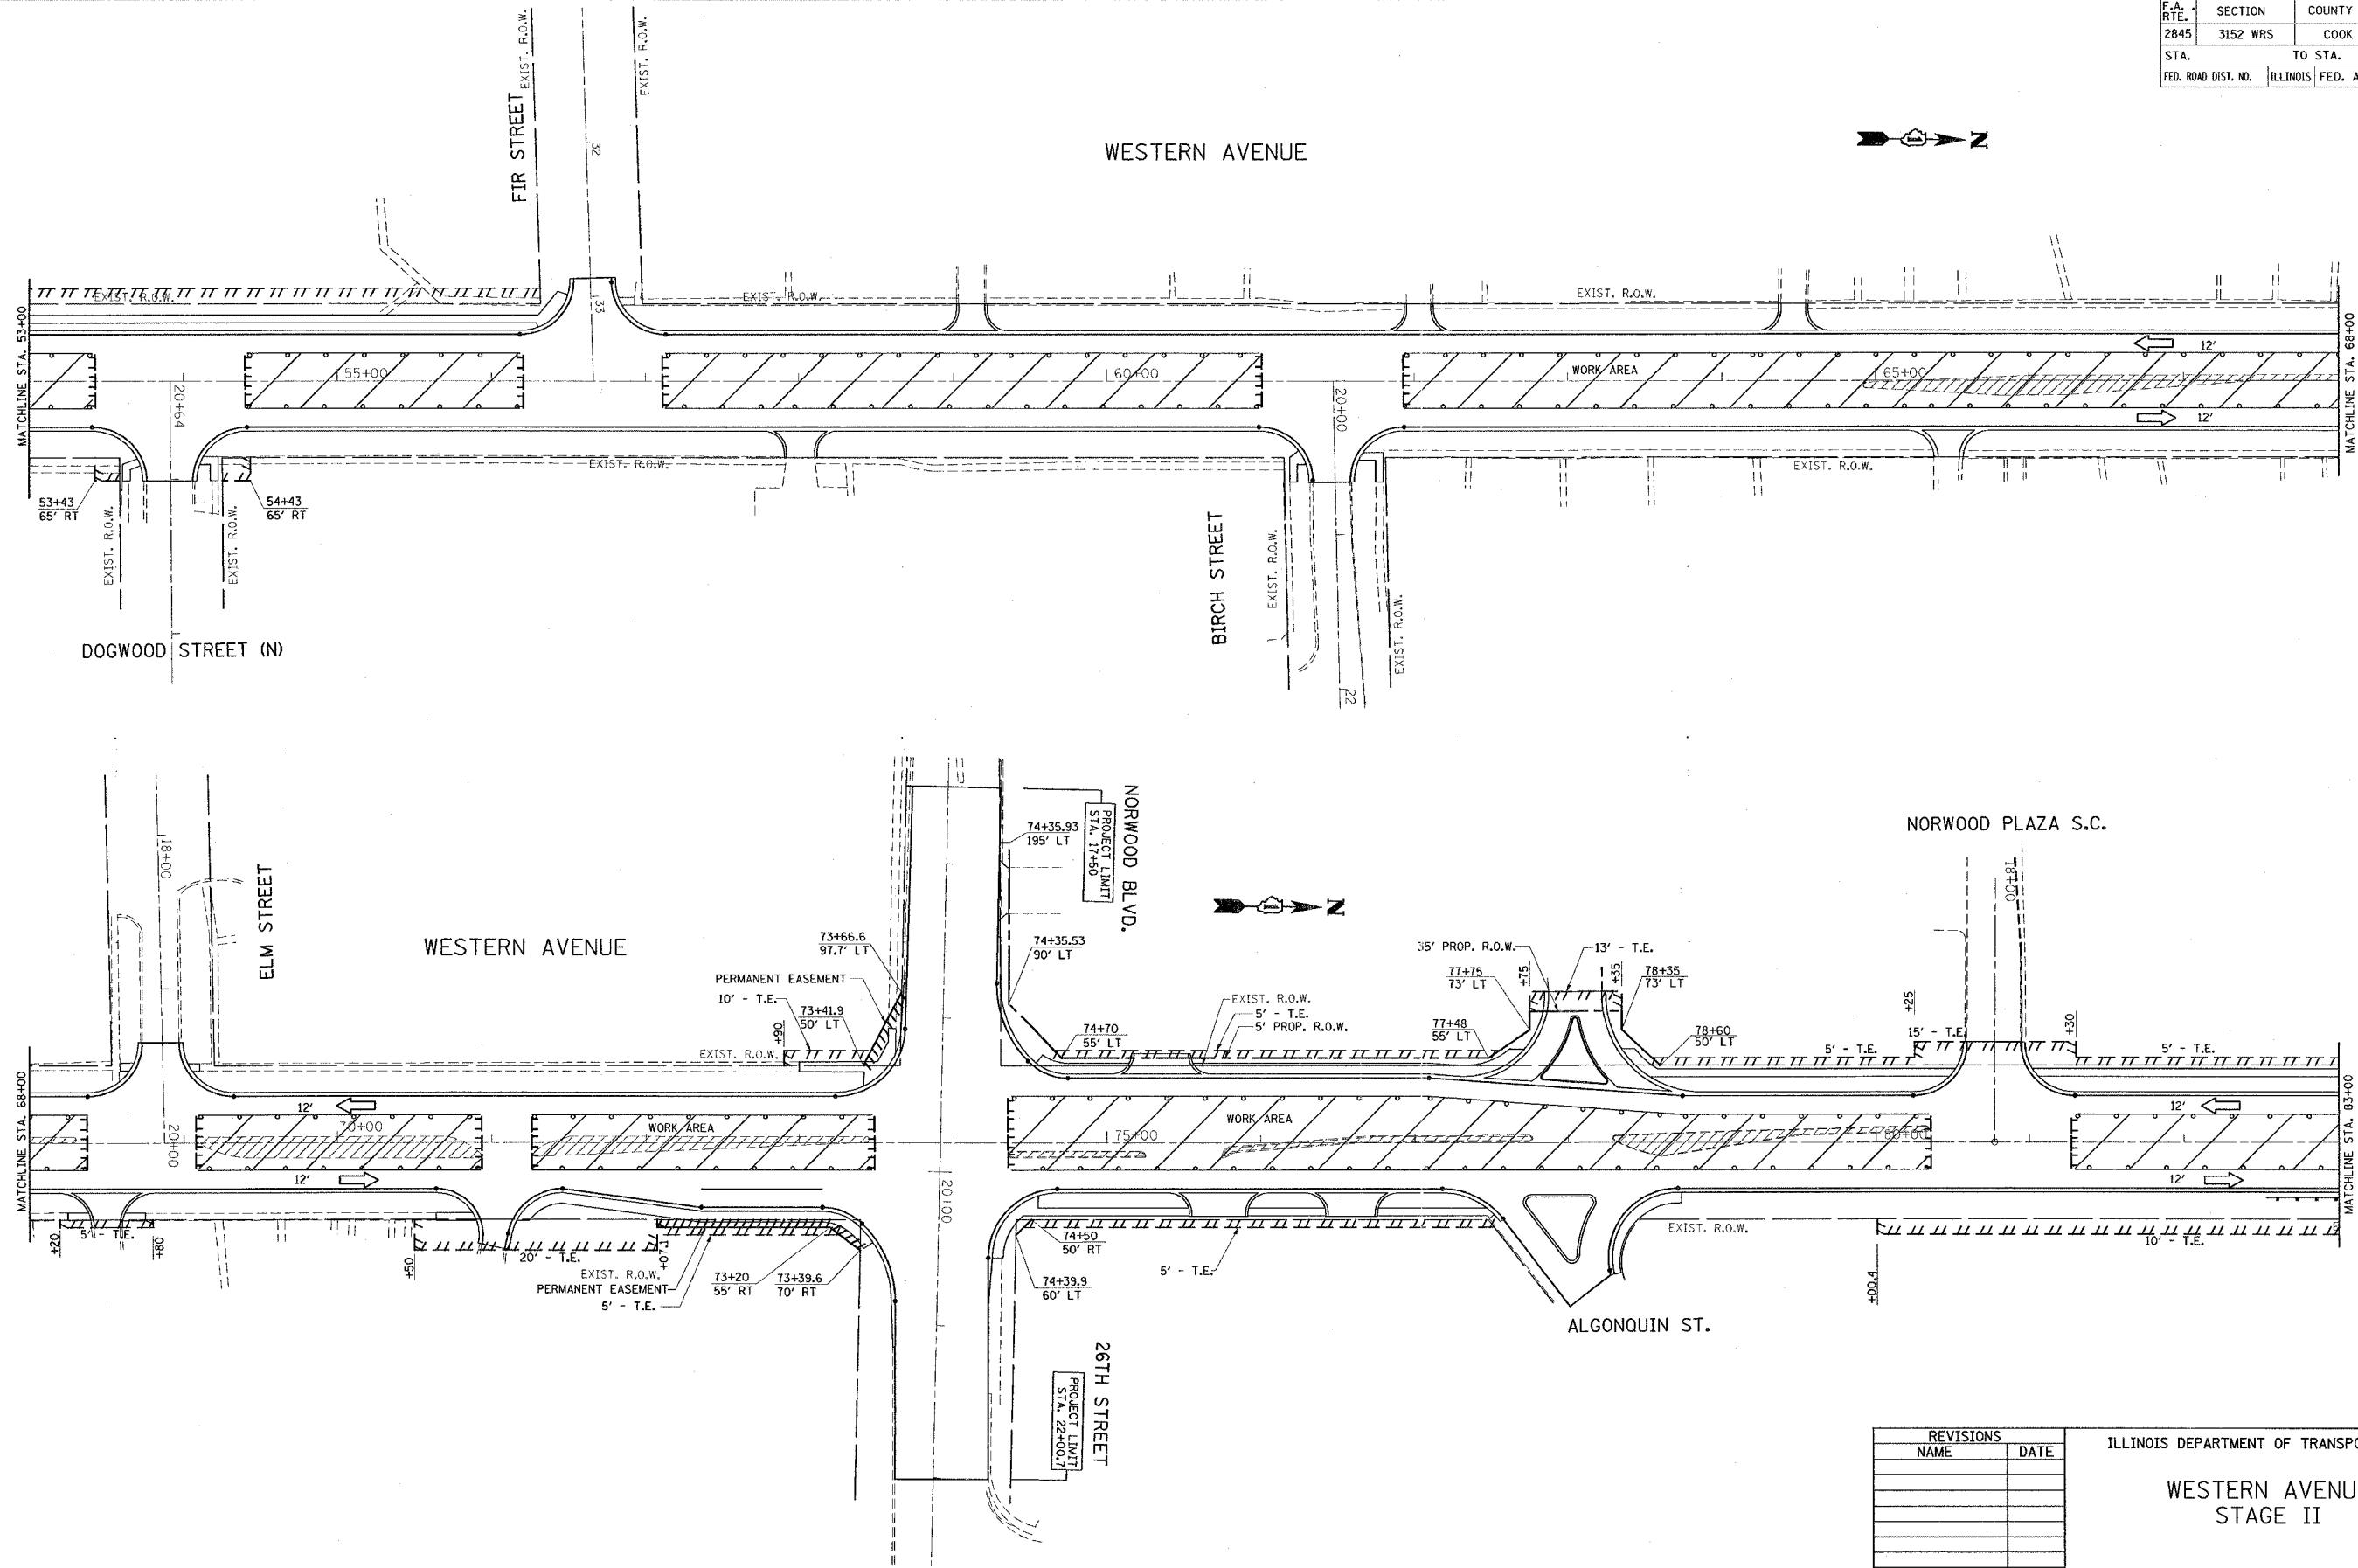

PLOT DATE = 6/28/2007  
FILE NAME = c:\p\projects\0144659\ah\stage2.dgn  
PLOT SCALE = 50.0000' / IN.  
REFERENCE = #REF#

REVISIONS	
NAME	DATE

ILLINOIS DEPARTMENT OF TRANSPORTATION  
  
WESTERN AVENUE  
STAGE II  
  
SCALE: VERT. 1"=50'  
HORIZ. 1"=50'  
DATE 6/28/2007  
  
DRAWN BY  
CHECKED BY