
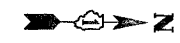
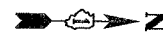
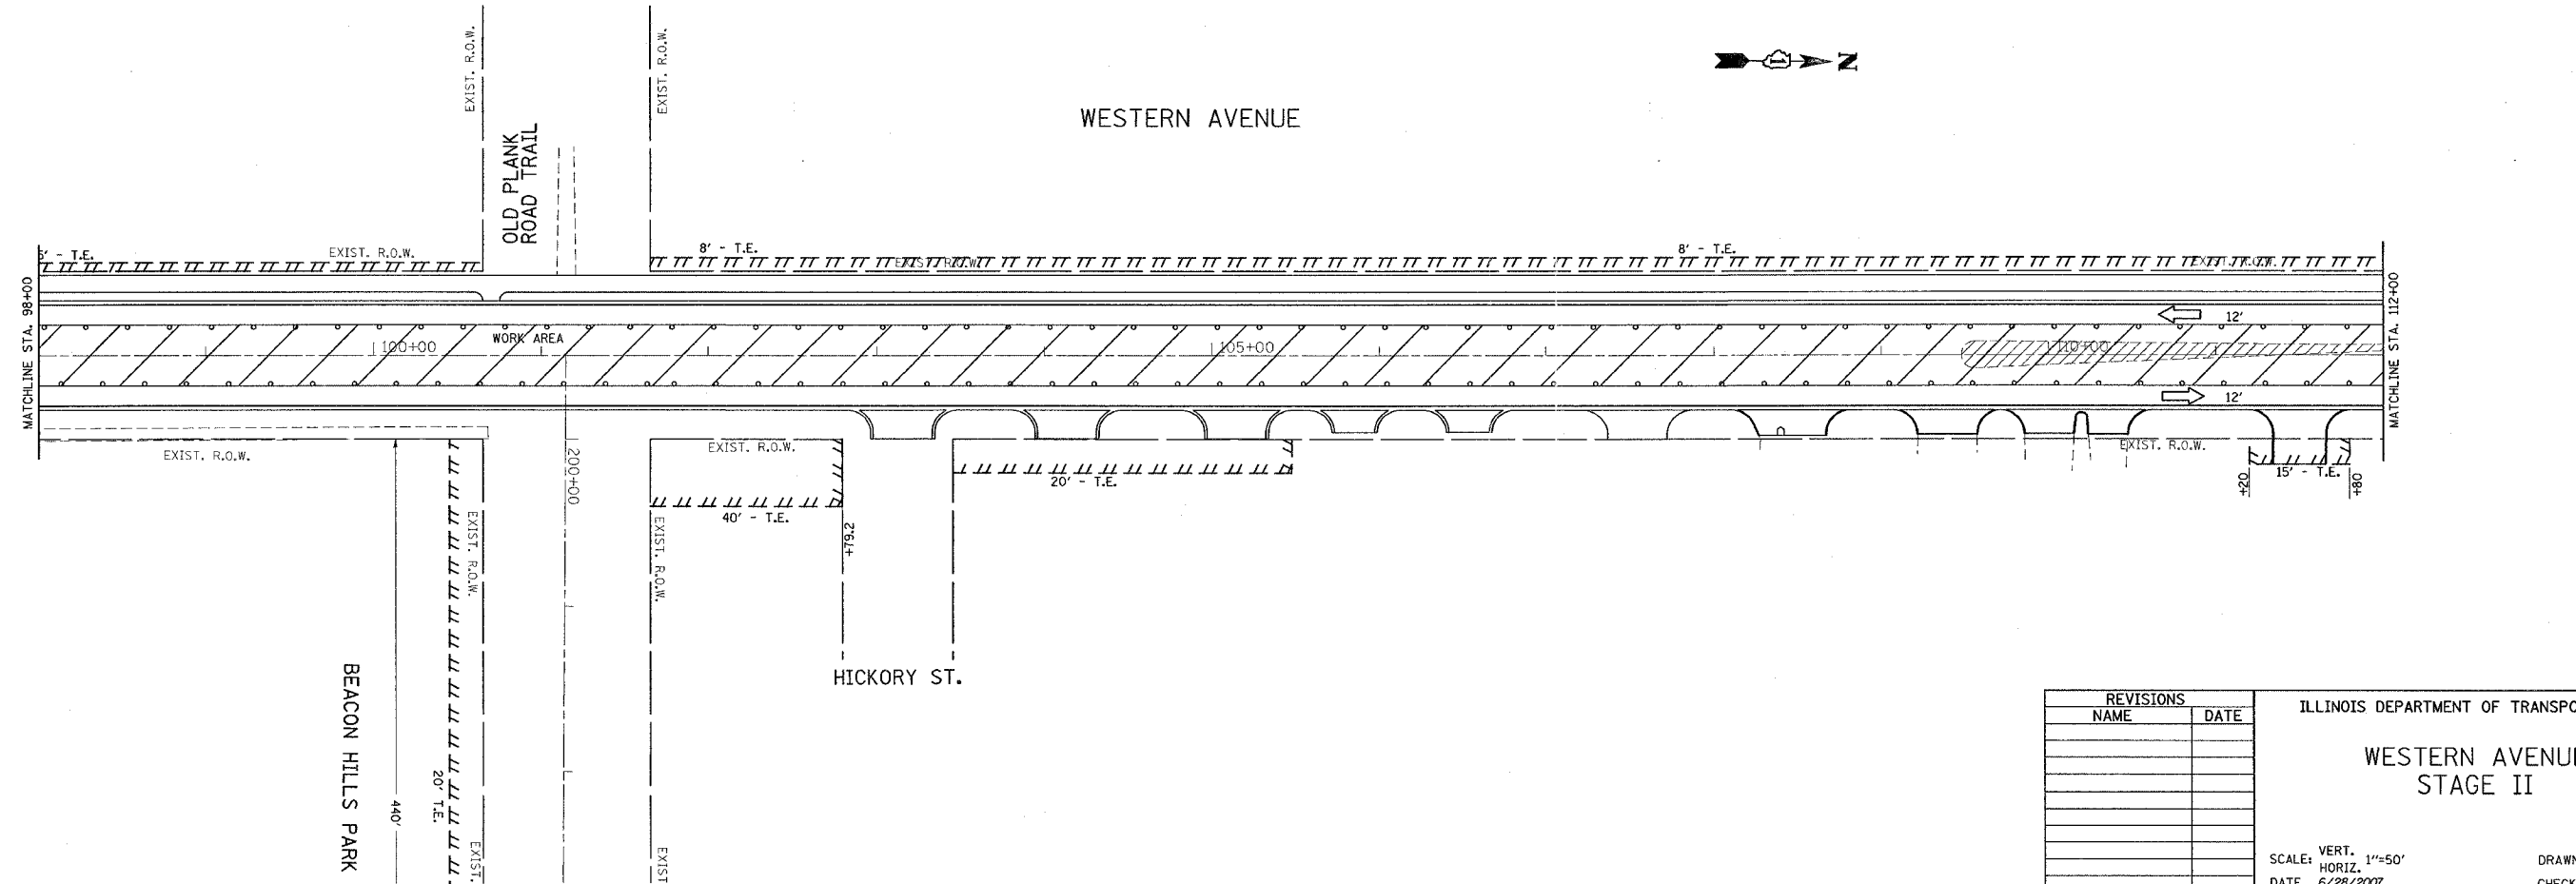


REF-sfg07  
REF-sfg08

CONTRACT NO. 62742

F.A. RTE.	SECTION	COUNTY	TOTAL SHEETS	SHEET NO.
2845	3152 WRS	COOK	195	29
STA.		TO STA.		
FED. ROAD DIST. NO.		ILLINOIS FED. AID PROJECT		

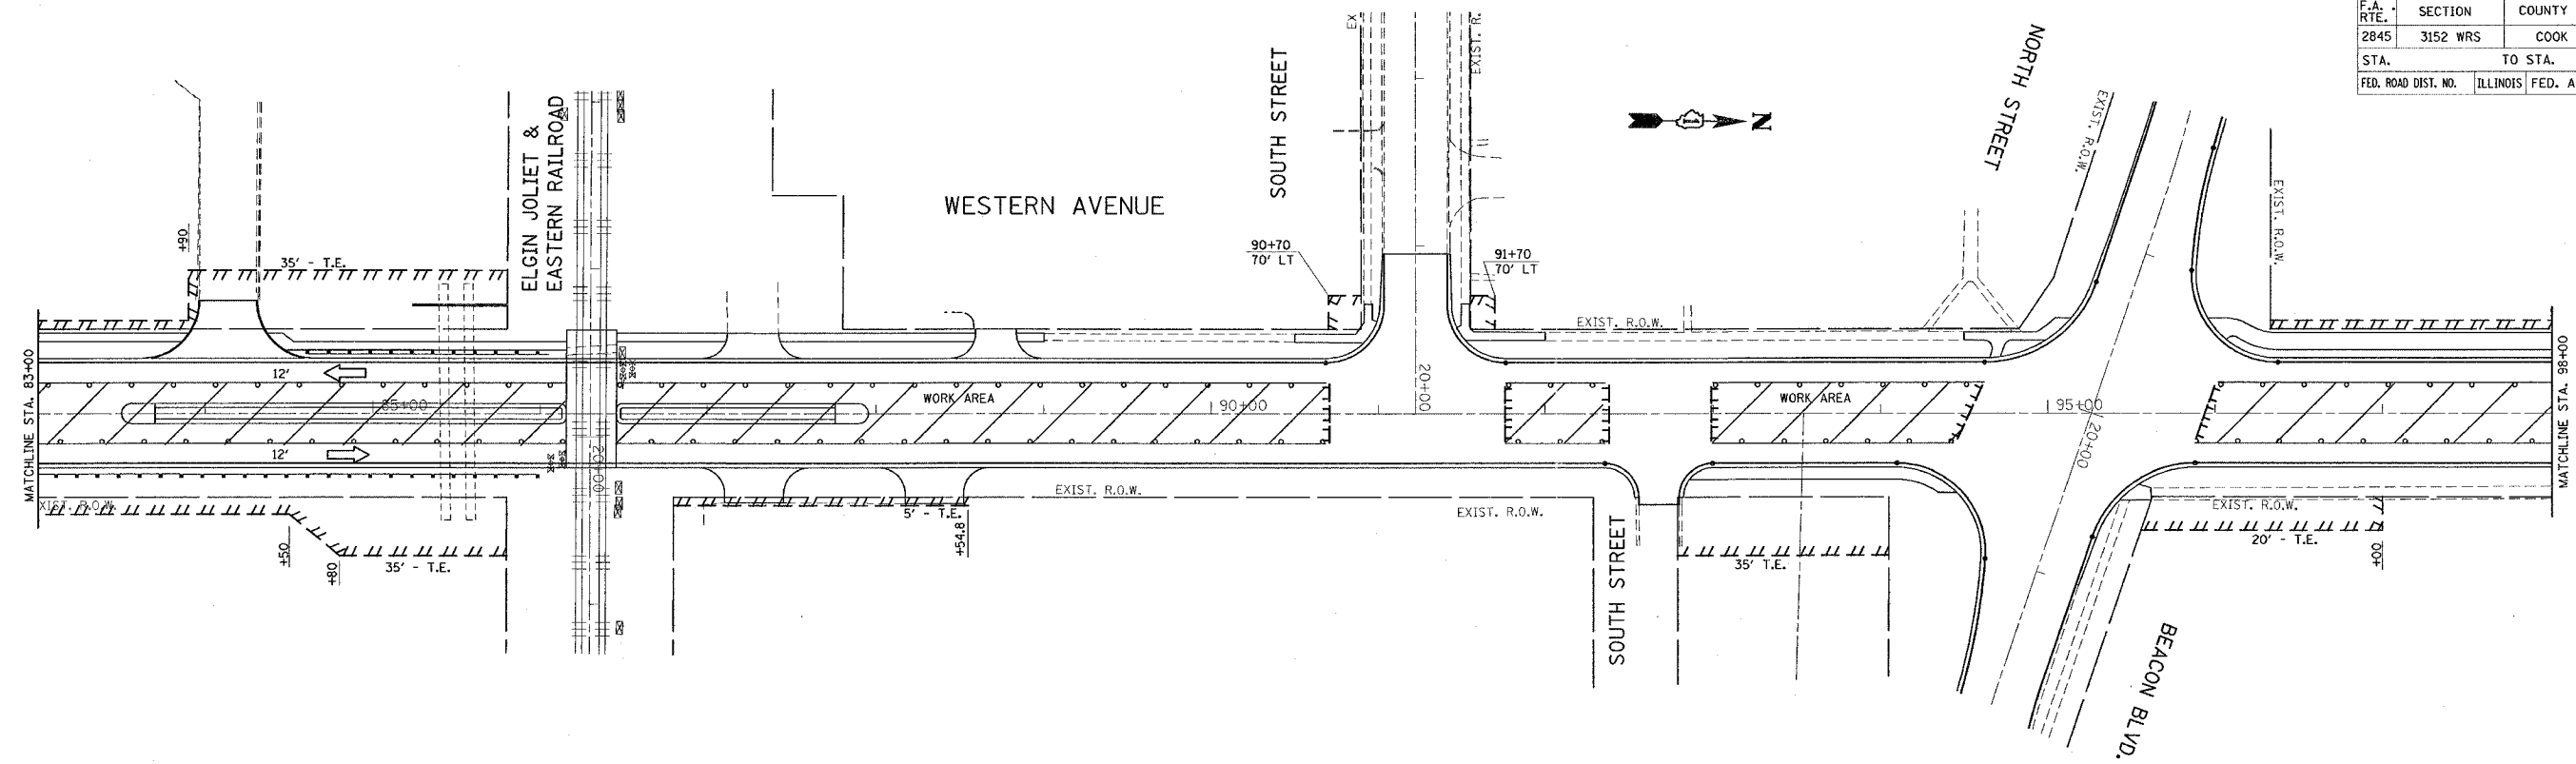

REVISIONS	
NAME	DATE

ILLINOIS DEPARTMENT OF TRANSPORTATION

**WESTERN AVENUE  
STAGE II**

SCALE: VERT. 1"=50'  
HORIZ. 1"=50'  
DATE 6/28/2007

DRAWN BY  
CHECKED BY

PLOT DATE = 6/28/2007  
FILE NAME = c:\p\projects\14446\1446\1446.dwg  
PLOT SCALE = 1/8"=1'-0"  
REFERENCE = REF#