


*REF-stg09

CONTRACT NO. 62742

F.A. RTE.	SECTION	COUNTY	TOTAL SHEETS	SHEET NO.
2845	3152 WRS	COOK	195	80
STA.		TO STA.		
FED. ROAD DIST. NO.		ILLINOIS	FED. AID PROJECT	

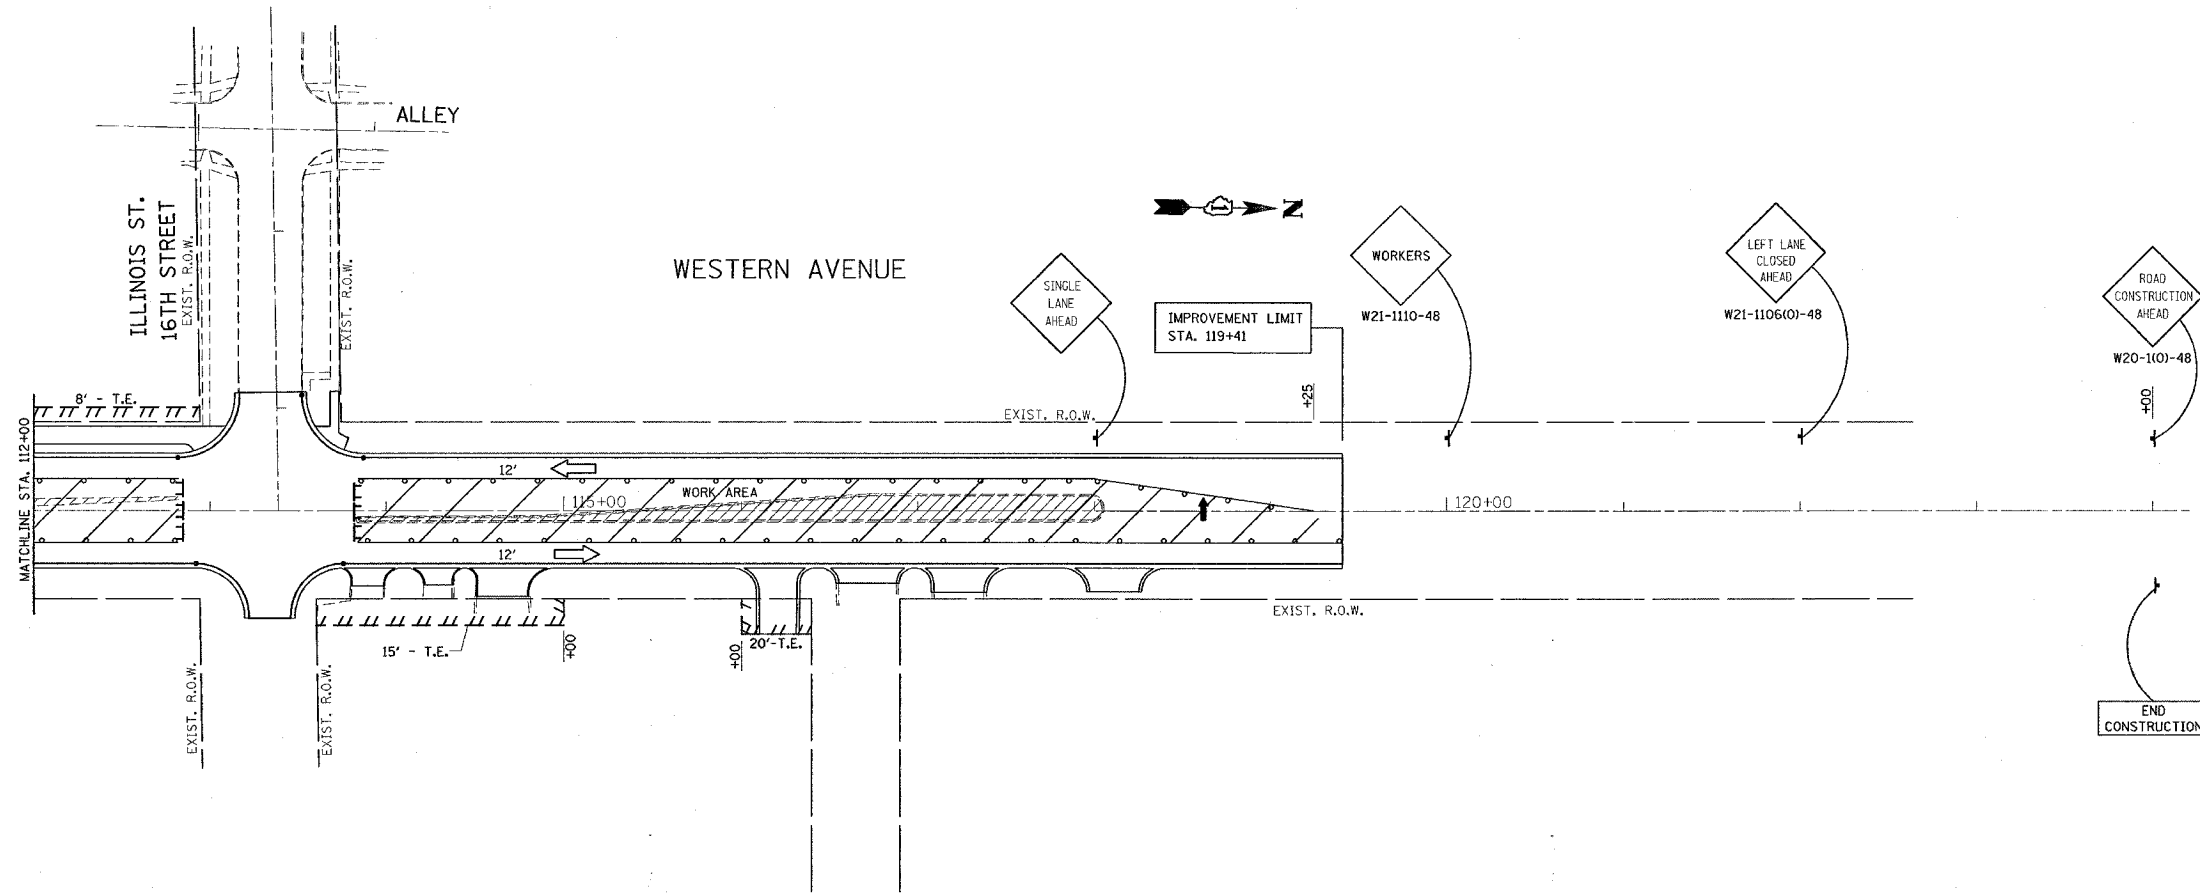

PLOT DATE = 6/28/2007
 FILE NAME = c:\p\projects\144699\ah_s\stage2.dgn
 LAYOUT = 11/18/06 / IN.
 REFERENCE = BRP4

REVISIONS	
NAME	DATE

ILLINOIS DEPARTMENT OF TRANSPORTATION

**WESTERN AVENUE
STAGE II**

SCALE: VERT. 1"=50'
 HORIZ. 1"=50'
 DATE 6/28/2007

DRAWN BY
 CHECKED BY