
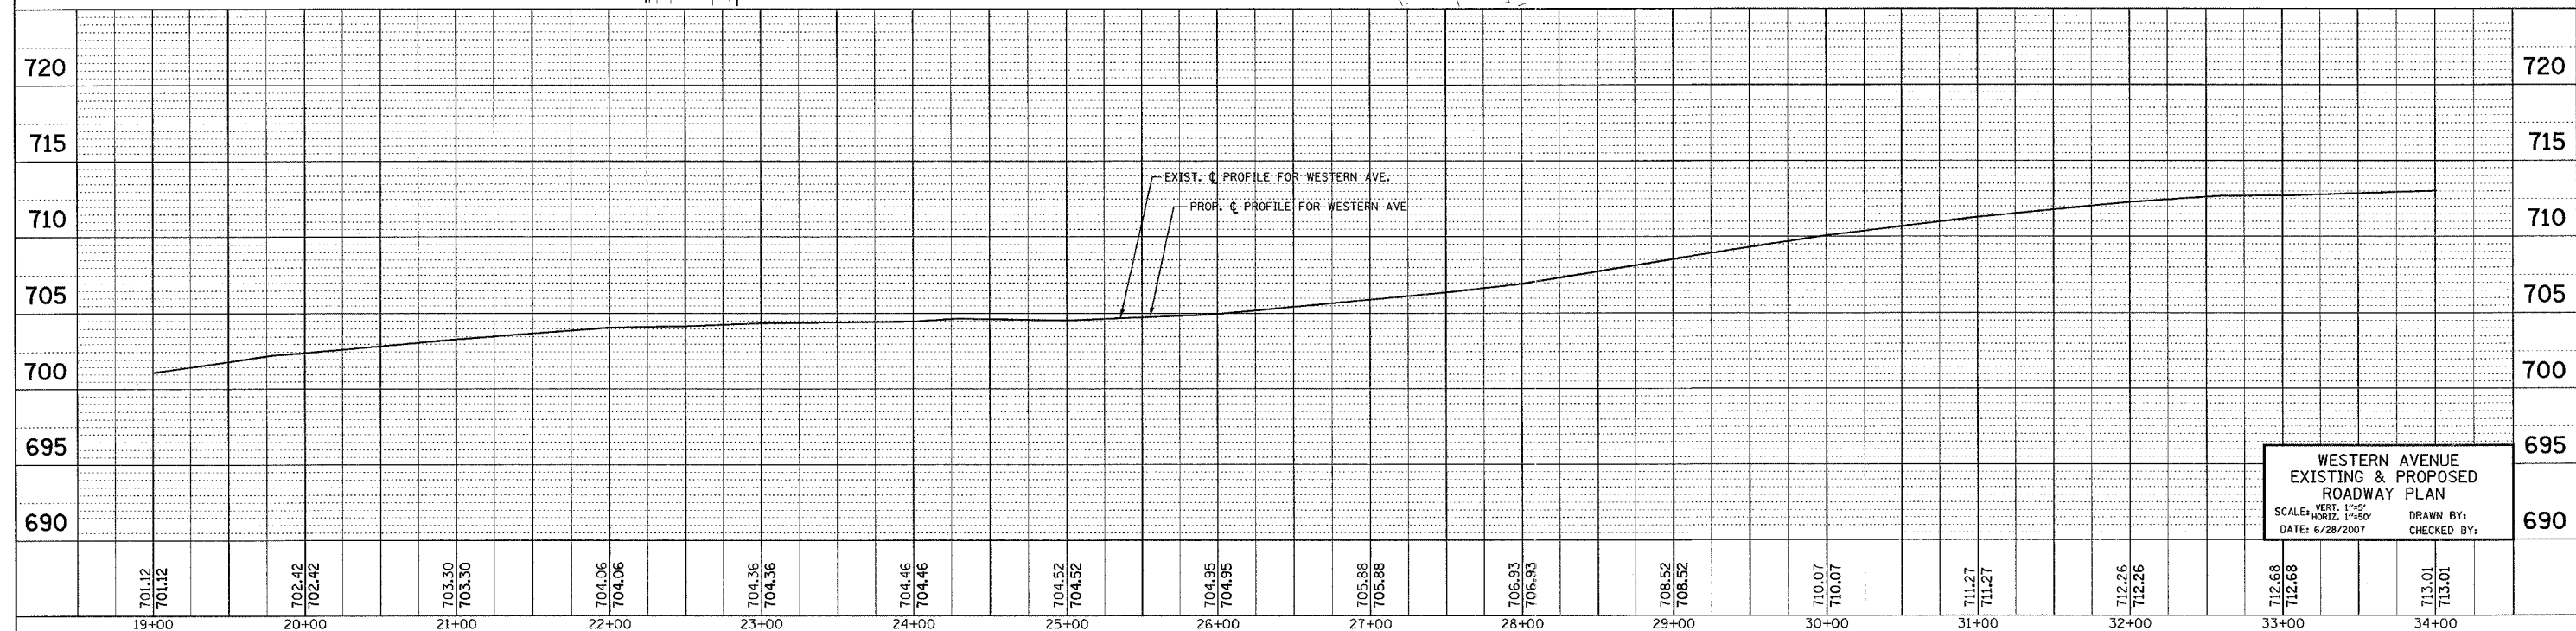
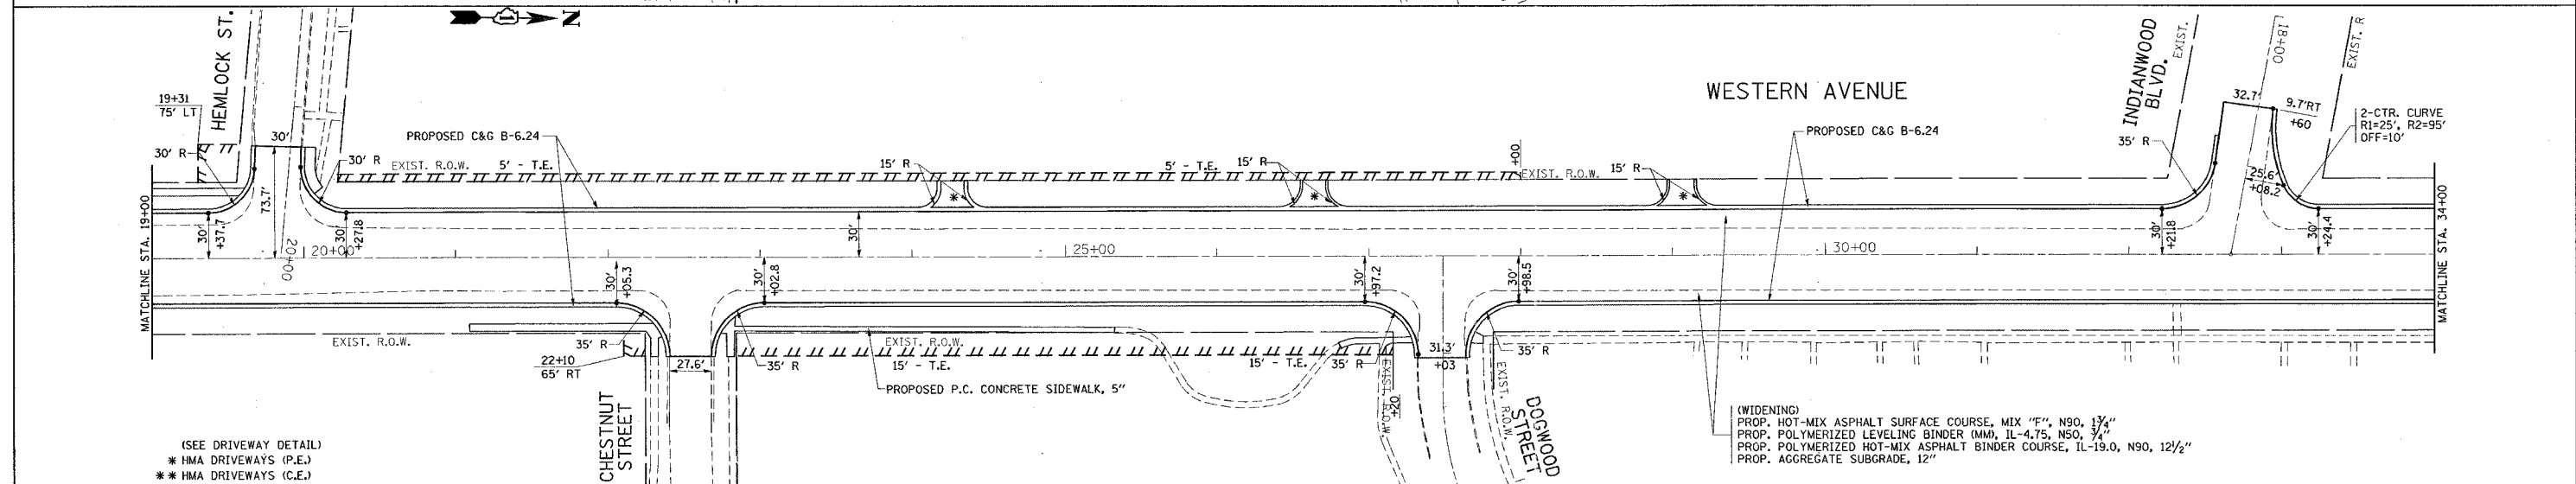


REF 10003
REF 10003
REF 10003

CONTRACT NO. 62742

F.A.U. RTE.	SECTION	COUNTY	TOTAL SHEETS	SHEET NO.
2845	3152 WRS	COOK	195	32
STA. 19+00		TO STA. 34+00		
FED. ROAD DIST. NO. 1 ILLINOIS FED. AID PROJECT				

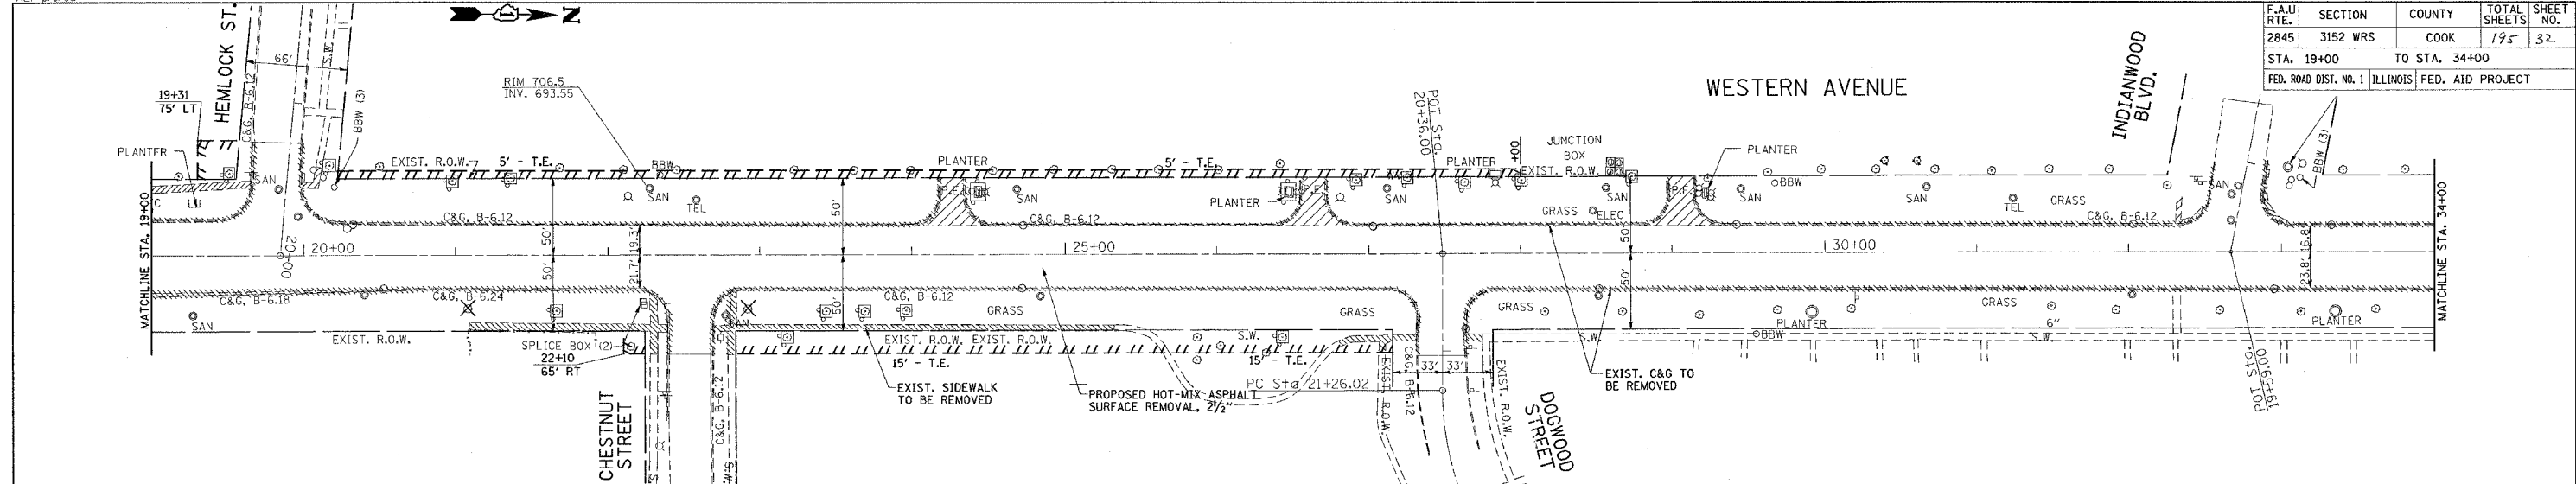

**WESTERN AVENUE
EXISTING & PROPOSED
ROADWAY PLAN**
SCALE: VERT. 1"=5'
HORIZ. 1"=50'
DATE: 6/28/2007
DRAWN BY:
CHECKED BY: