
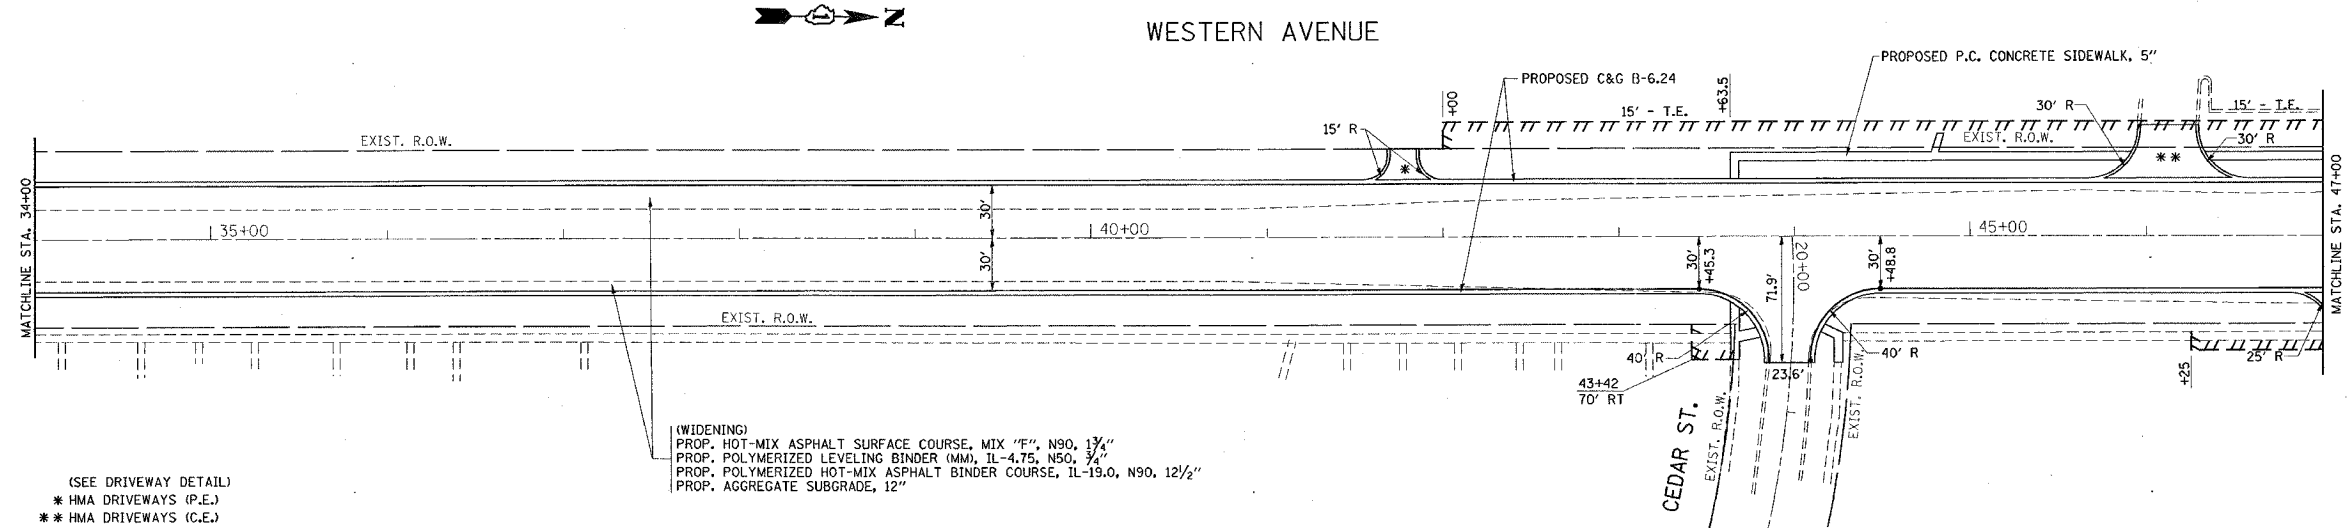



REF: 100004
 REF: 100004
 REF: 100004
 REF: 100004

CONTRACT NO. 62742

F.A.U. RTE.	SECTION	COUNTY	TOTAL SHEETS	SHEET NO.
2845	3152 WRS	COOK	195	33
STA. 34+00		TO STA. 47+00		
FED. ROAD DIST. NO. 1 ILLINOIS FED. AID PROJECT				

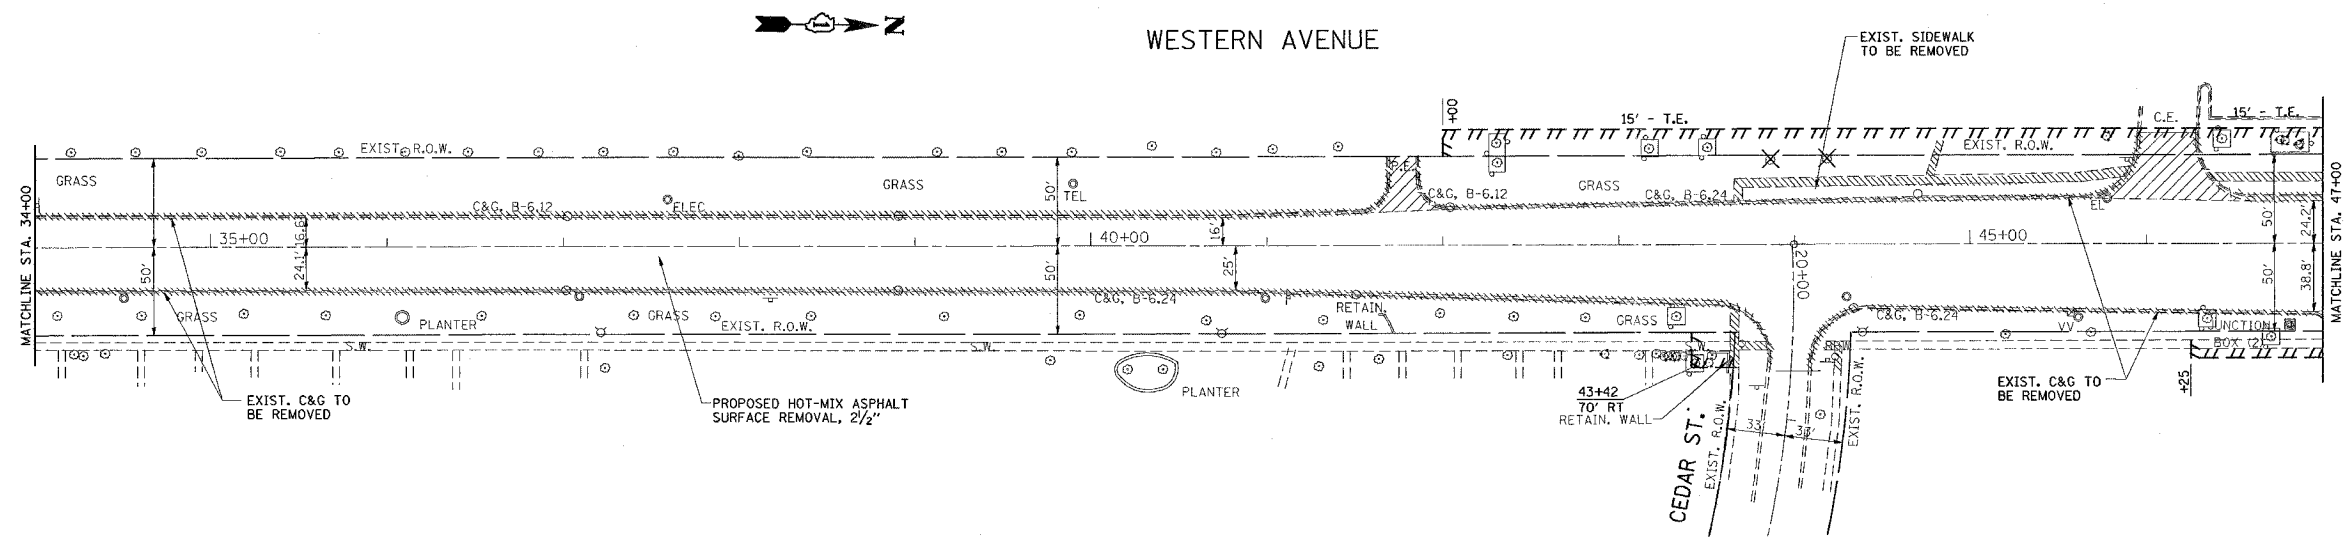

(SEE DRIVEWAY DETAIL)
 * HMA DRIVEWAYS (P.E.)
 ** HMA DRIVEWAYS (C.E.)

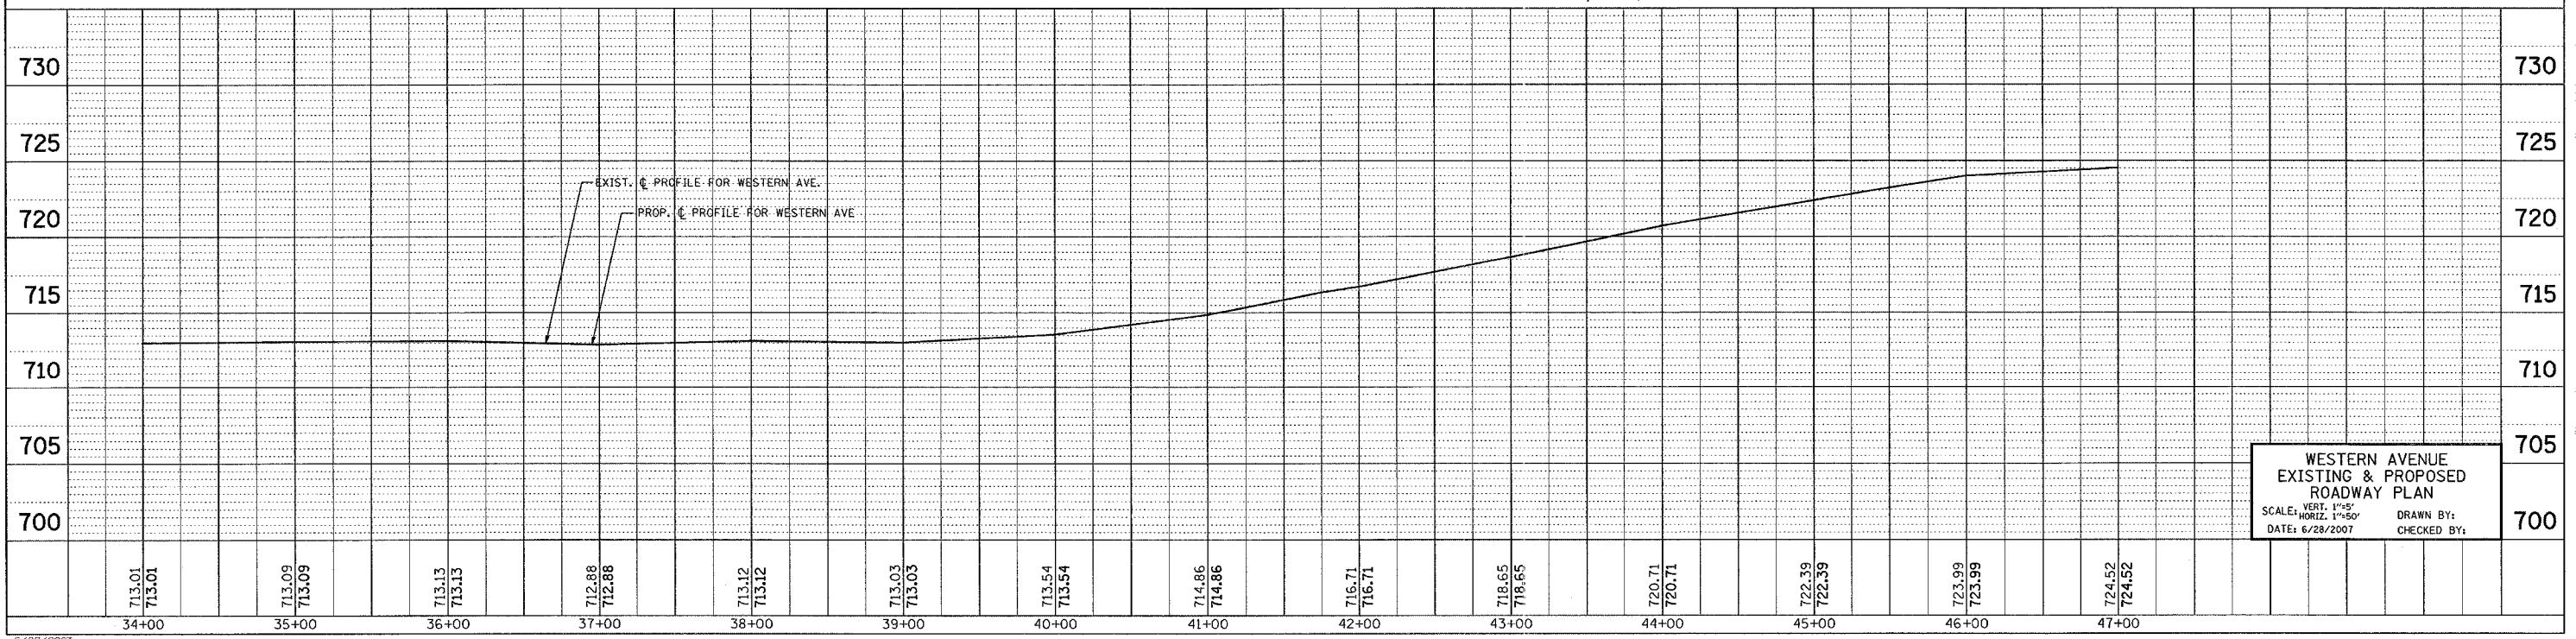

WESTERN AVENUE
 EXISTING & PROPOSED
 ROADWAY PLAN
 SCALE: VERT. 1"=5'
 HORIZ. 1"=50'
 DATE: 6/28/2007
 DRAWN BY:
 CHECKED BY: