
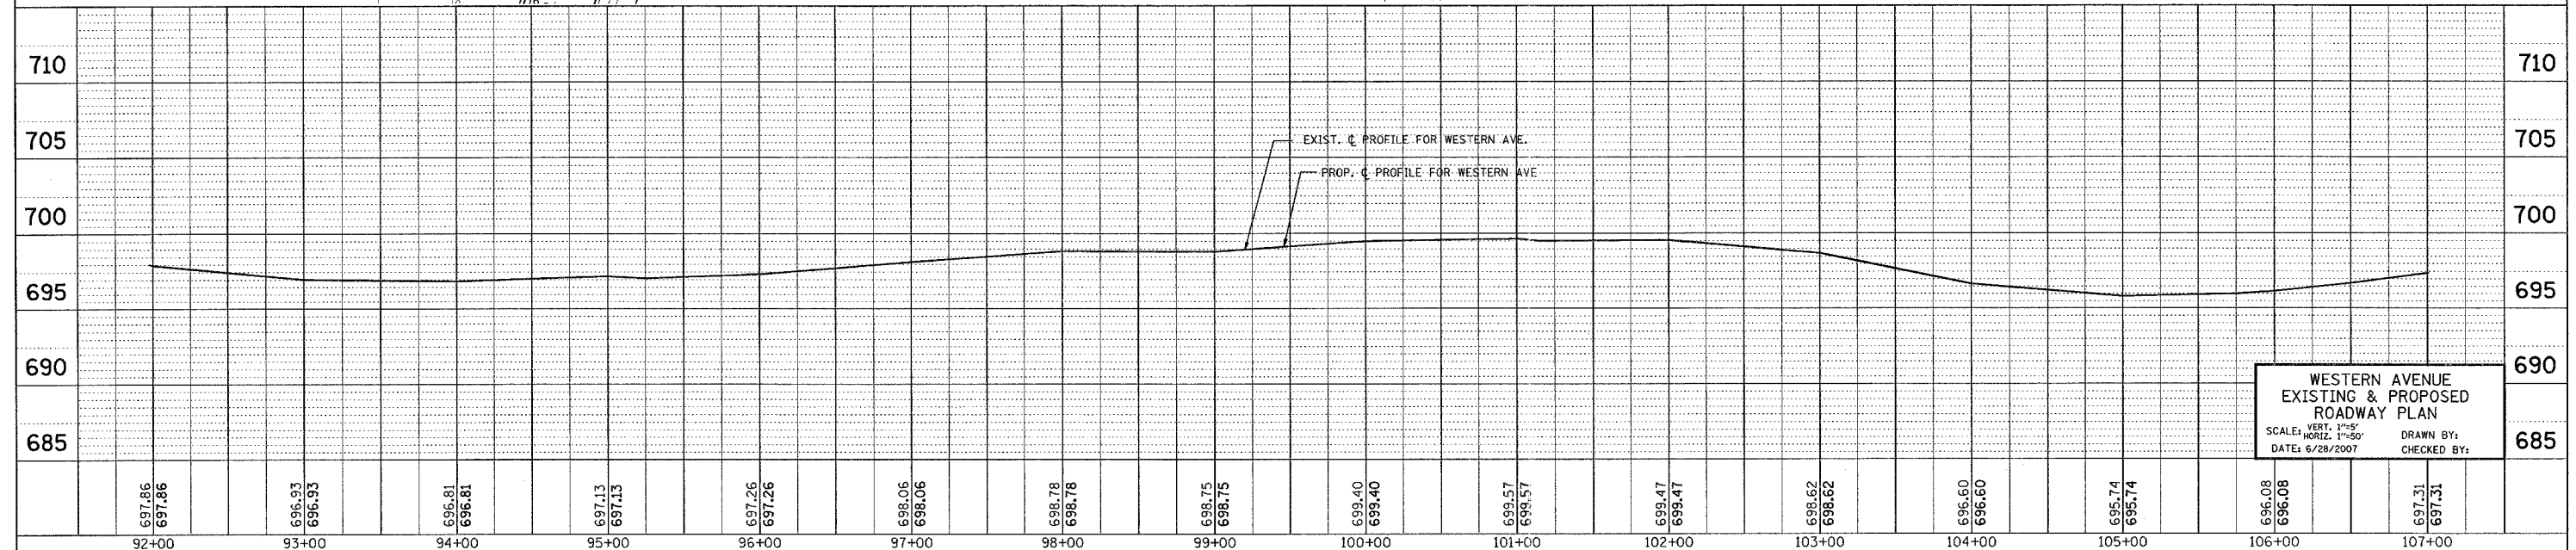
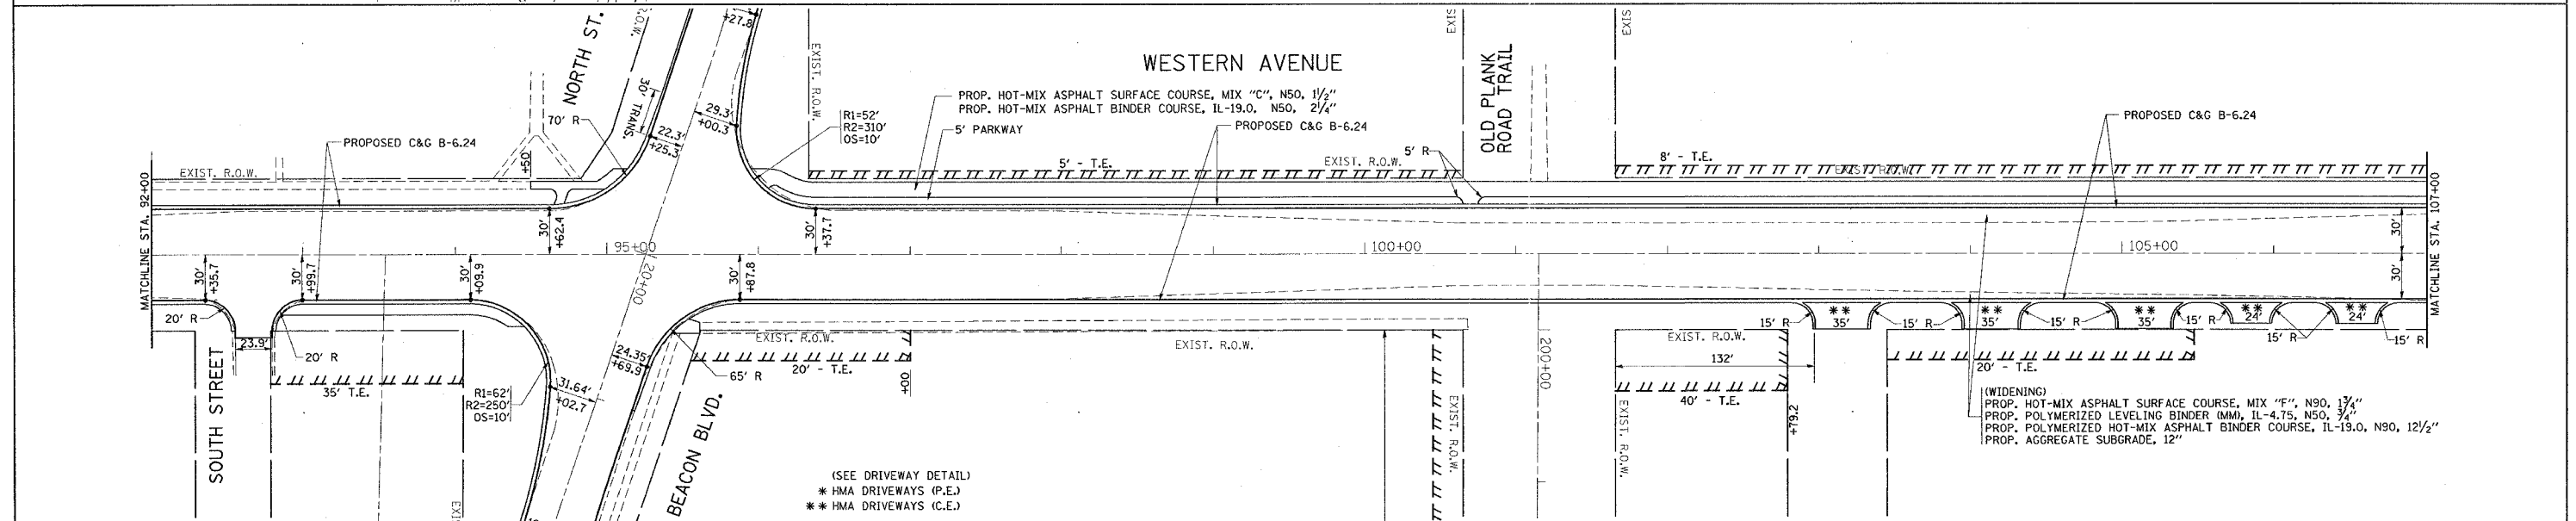


*REF: 10008
 *REF: 10008
 *REF: 10008

CONTRACT NO. 62742

F.A.U. RTE.	SECTION	COUNTY	TOTAL SHEETS	SHEET NO.
2845	3152 WRS	COOK	195	87
STA. 92+00	TO STA. 107+00			
FED. ROAD DIST. NO. 1 ILLINOIS FED. AID PROJECT				

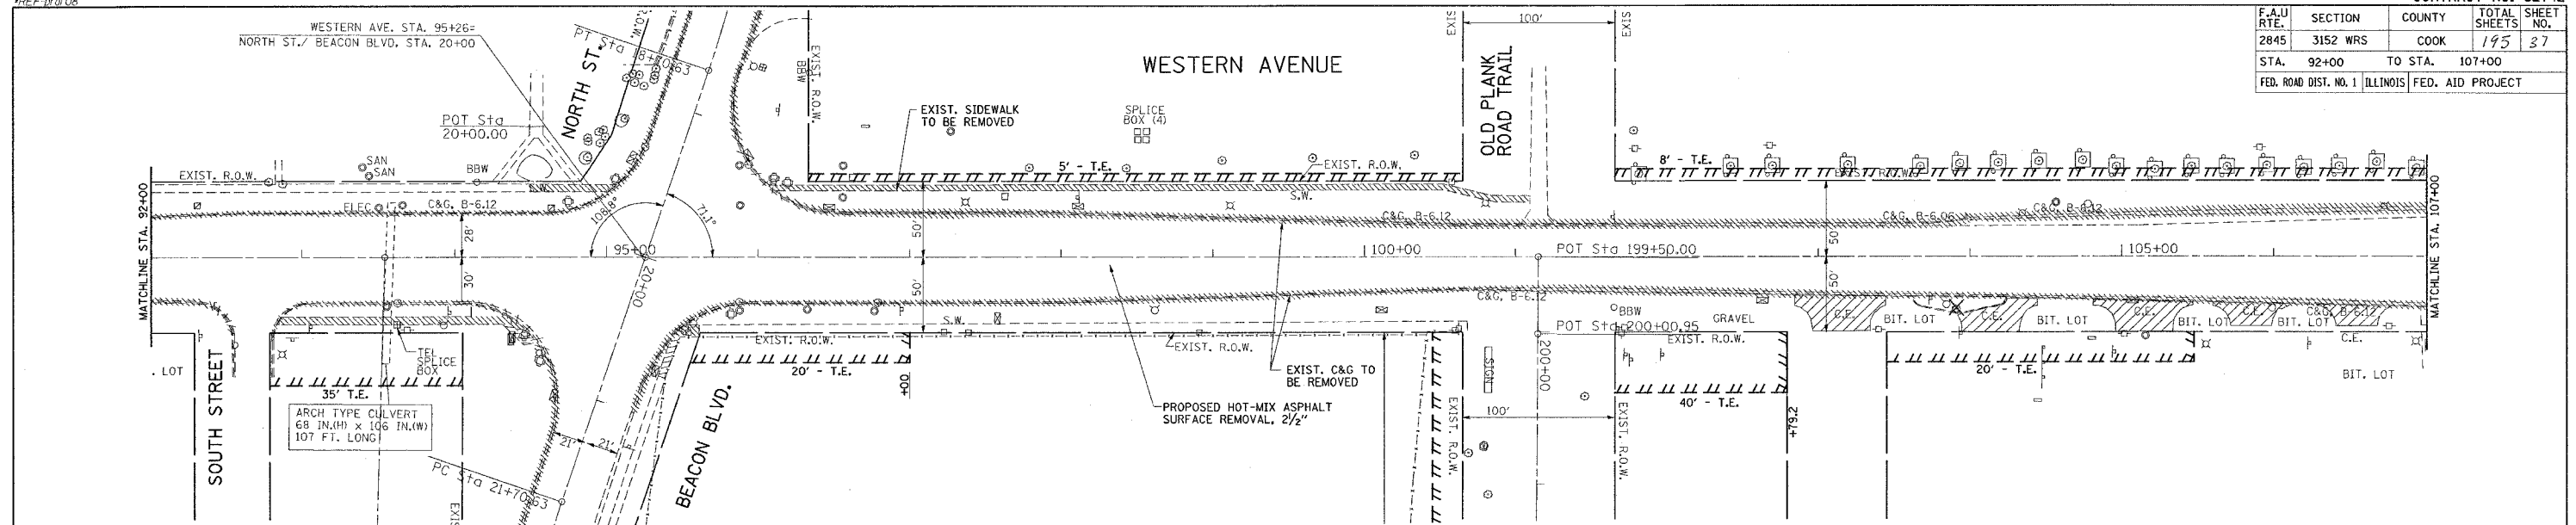

WESTERN AVENUE
 EXISTING & PROPOSED
 ROADWAY PLAN
 SCALE: VERT. 1"=5'
 HORIZ. 1"=50'
 DATE: 6/28/2007
 DRAWN BY:
 CHECKED BY: