
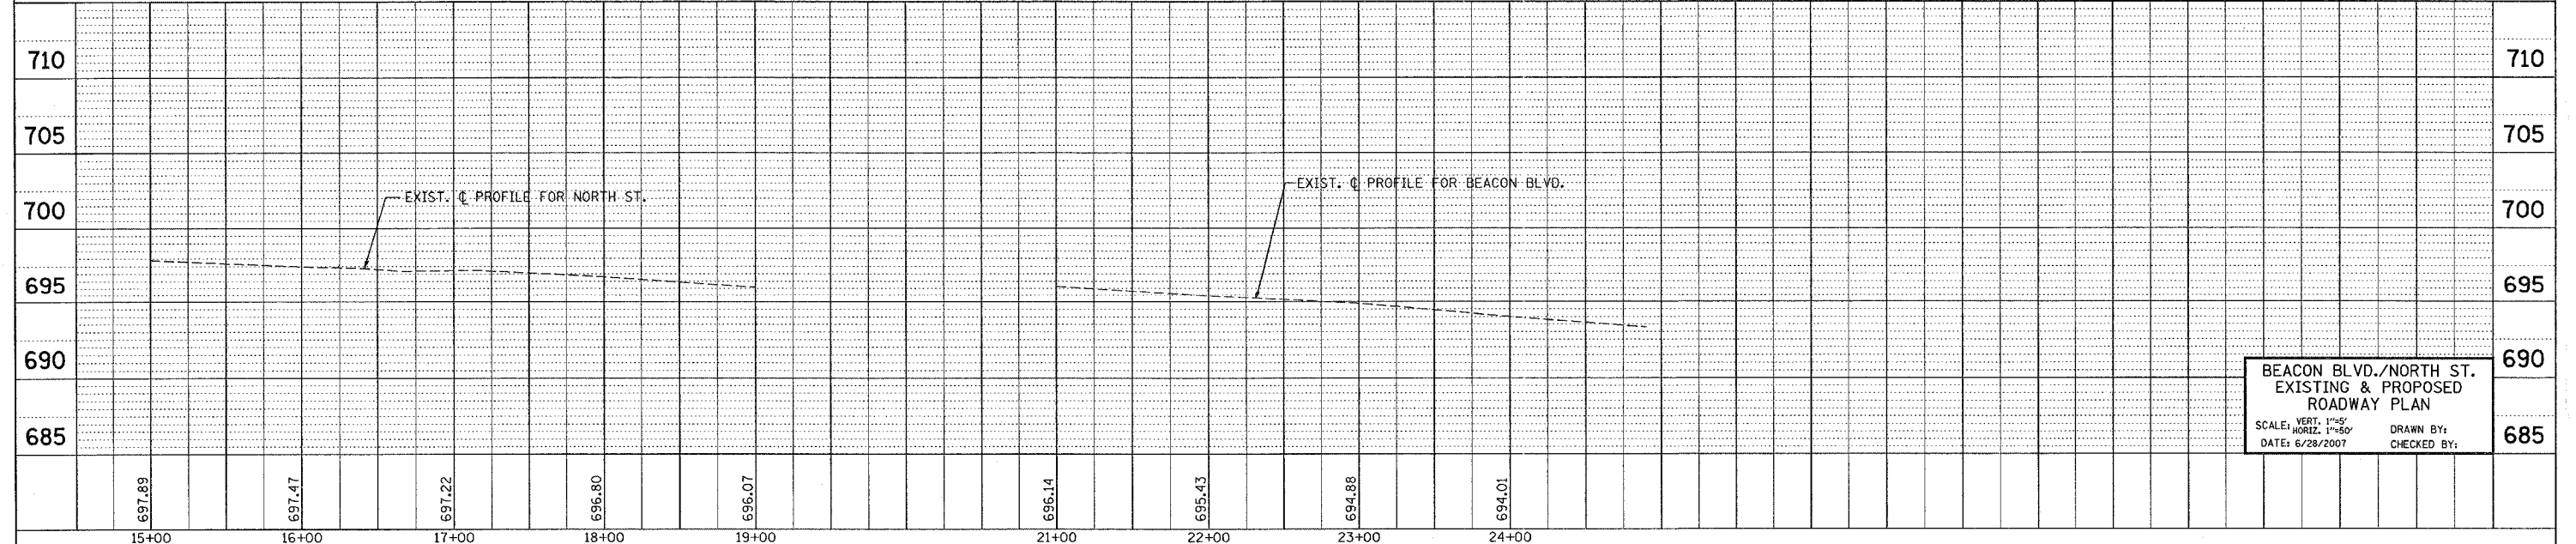
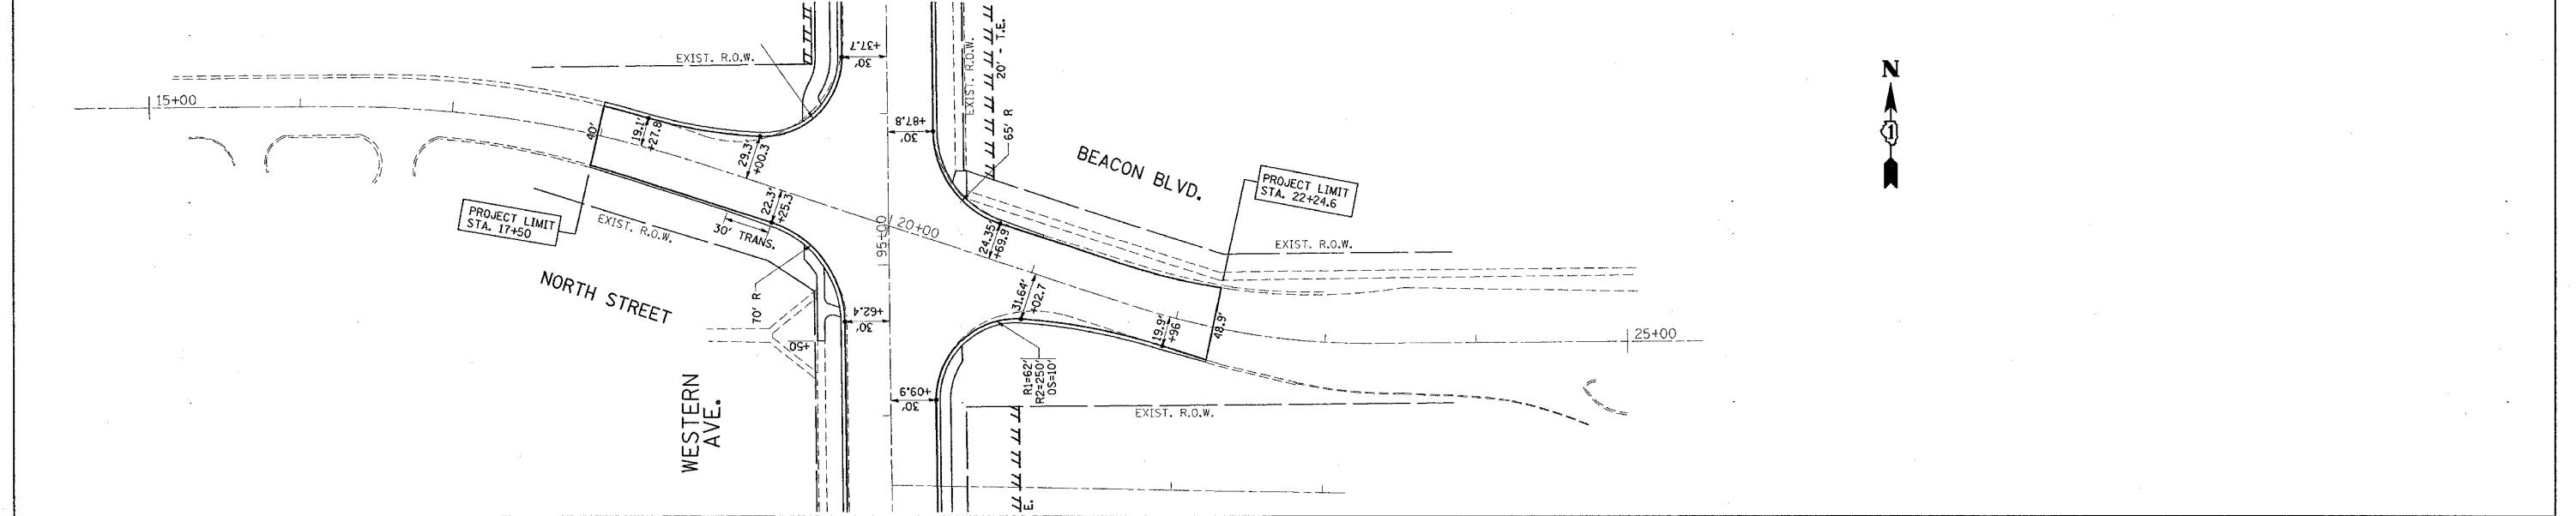


\*REF: 10012  
 \*REF: 1002  
 \*REF: 1012  
 \*REF: 1022

CONTRACT NO. 62742

F.A.U. RTE.	SECTION	COUNTY	TOTAL SHEETS	SHEET NO.
2845	3152 WRS	COOK	195	39
STA. 17+50		TO STA. 24+00		
FED. ROAD DIST. NO. 1 ILLINOIS FED. AID PROJECT				

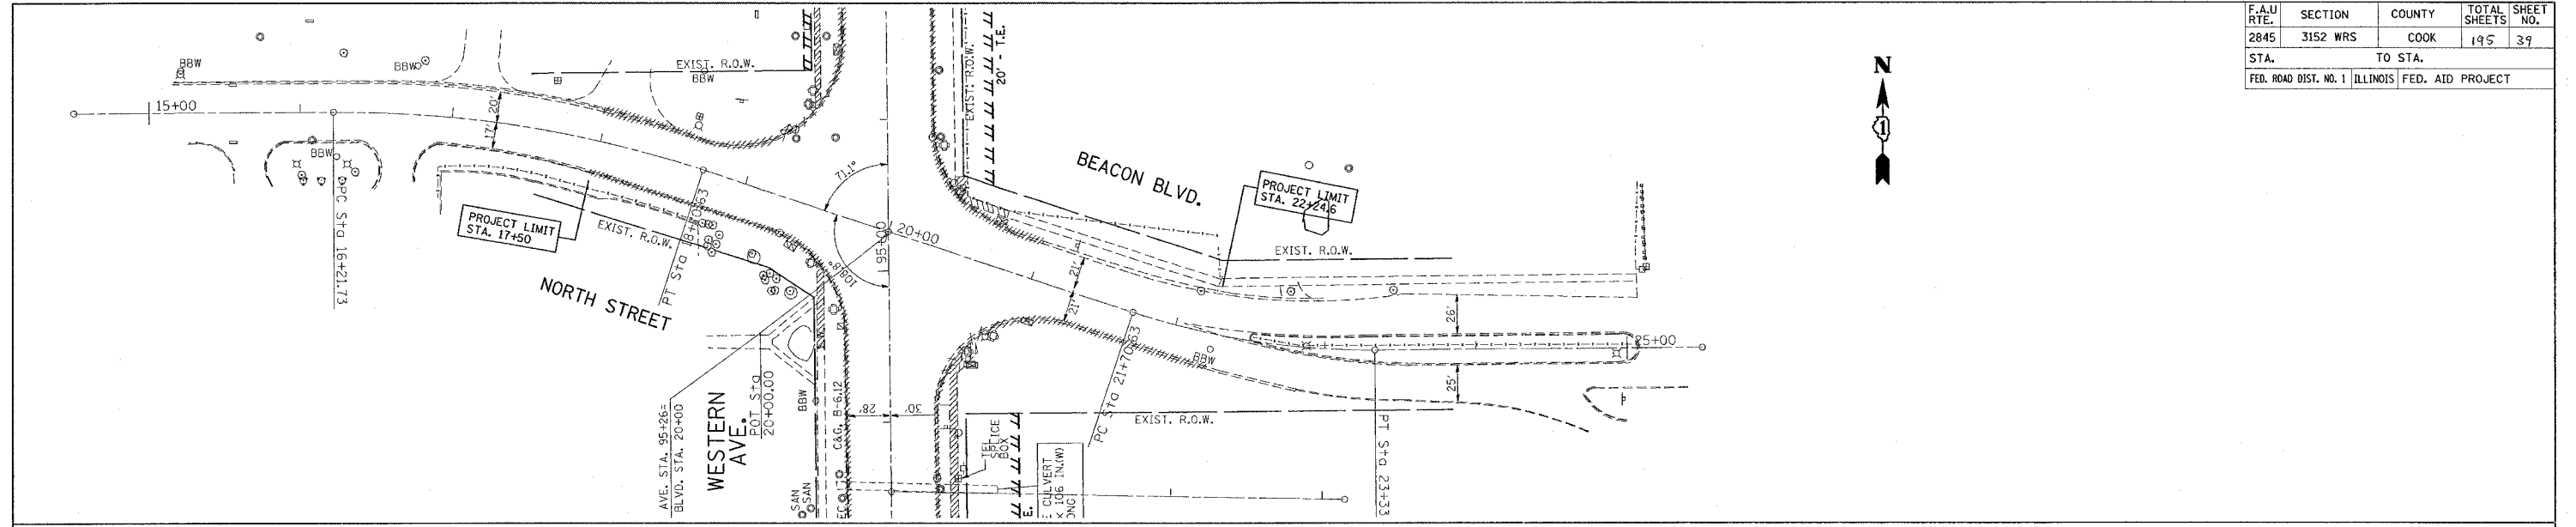

BEACON BLVD./NORTH ST.  
 EXISTING & PROPOSED  
 ROADWAY PLAN  
 SCALE: VERT. 1"=5'  
 HORIZ. 1"=50'  
 DATE: 6/28/2007  
 DRAWN BY:  
 CHECKED BY: