
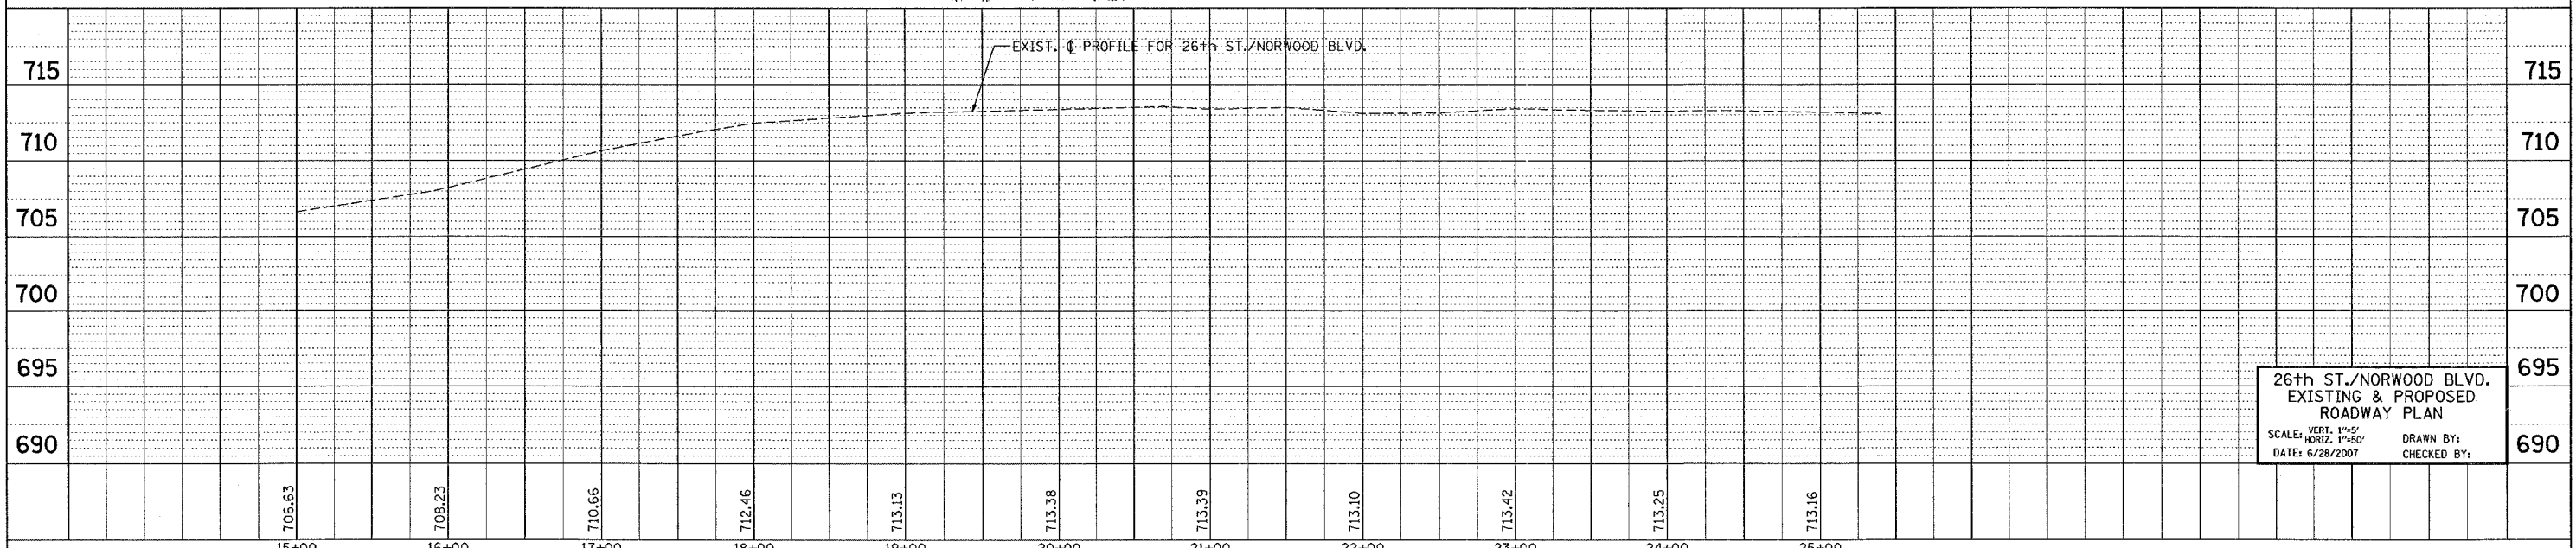
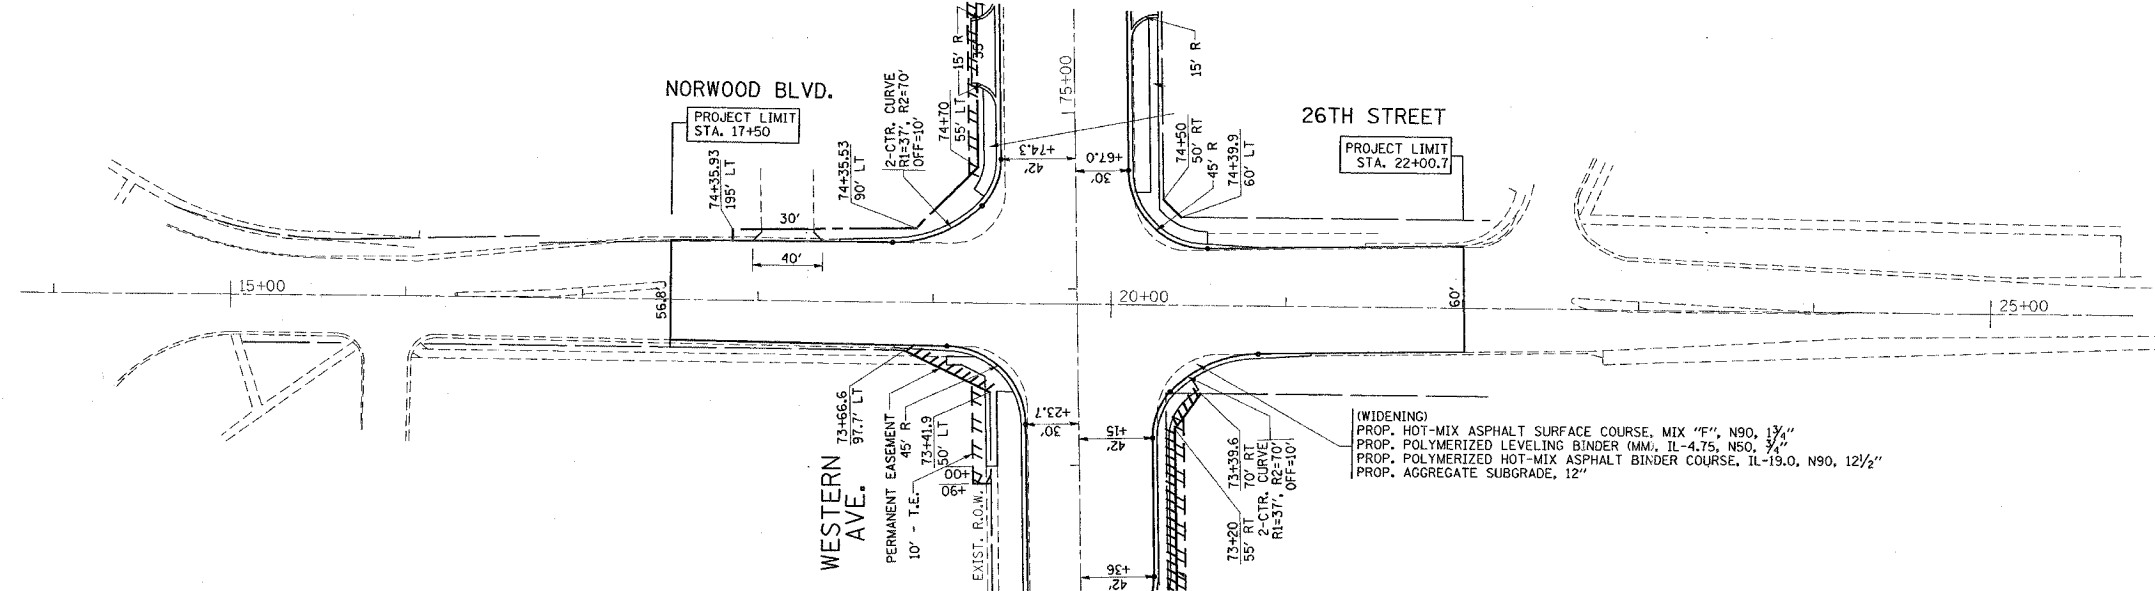


REF-top01  
REF-PP01  
REF-PP01

CONTRACT NO. 62742

F.A.U. RTE.	SECTION	COUNTY	TOTAL SHEETS	SHEET NO.
2845	3152 WRS	COOK	145	40
STA.		TO STA.		
FED. ROAD DIST. NO. 1 ILLINOIS FED. AID PROJECT				

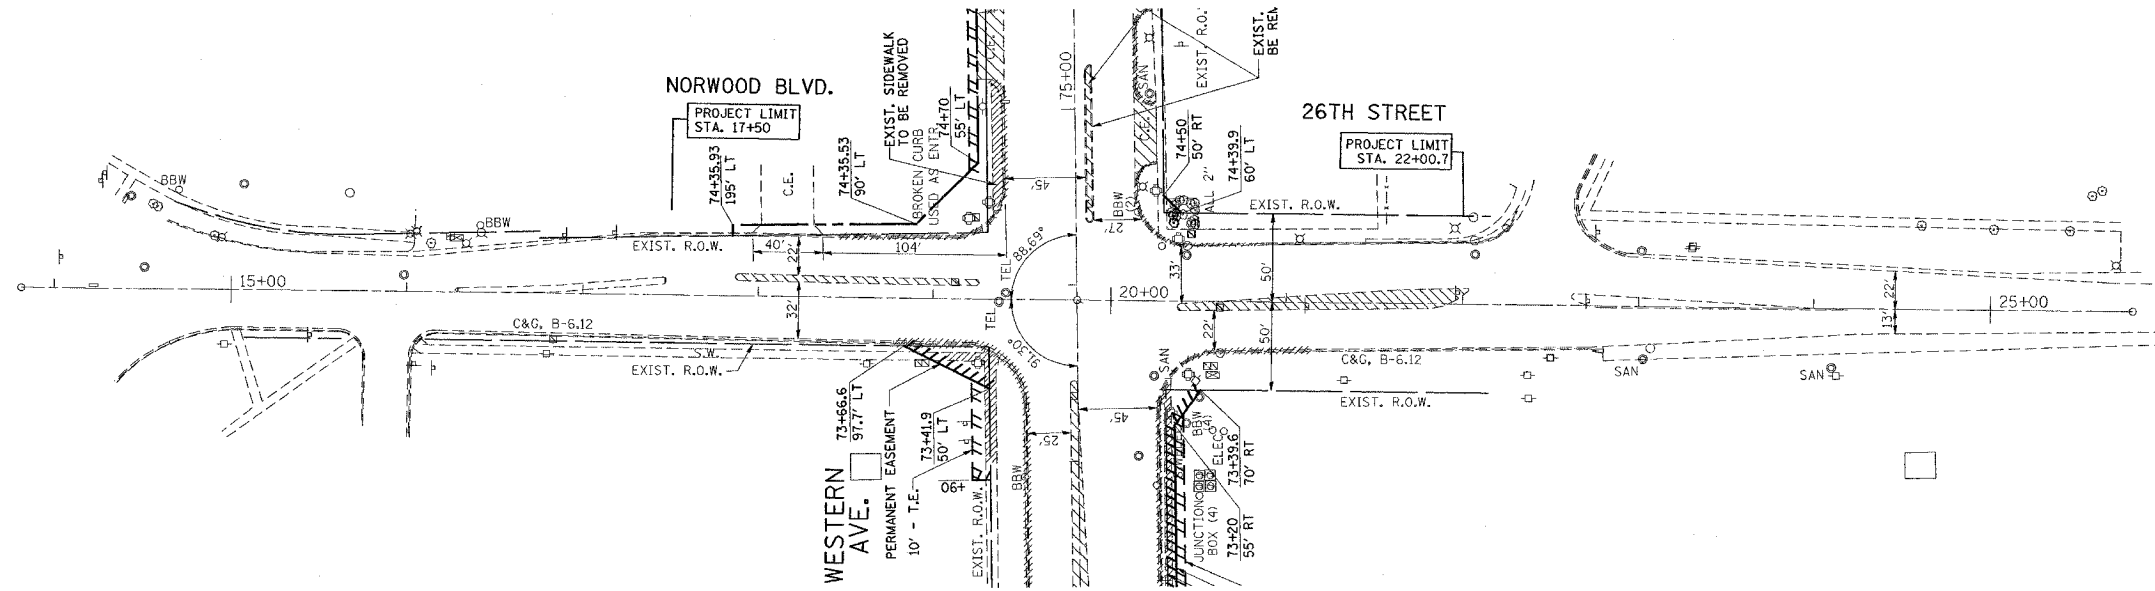

26th ST./NORWOOD BLVD.  
EXISTING & PROPOSED  
ROADWAY PLAN  
SCALE: VERT. 1"=5'  
HORIZ. 1"=50'  
DATE: 6/28/2007  
DRAWN BY:  
CHECKED BY: