
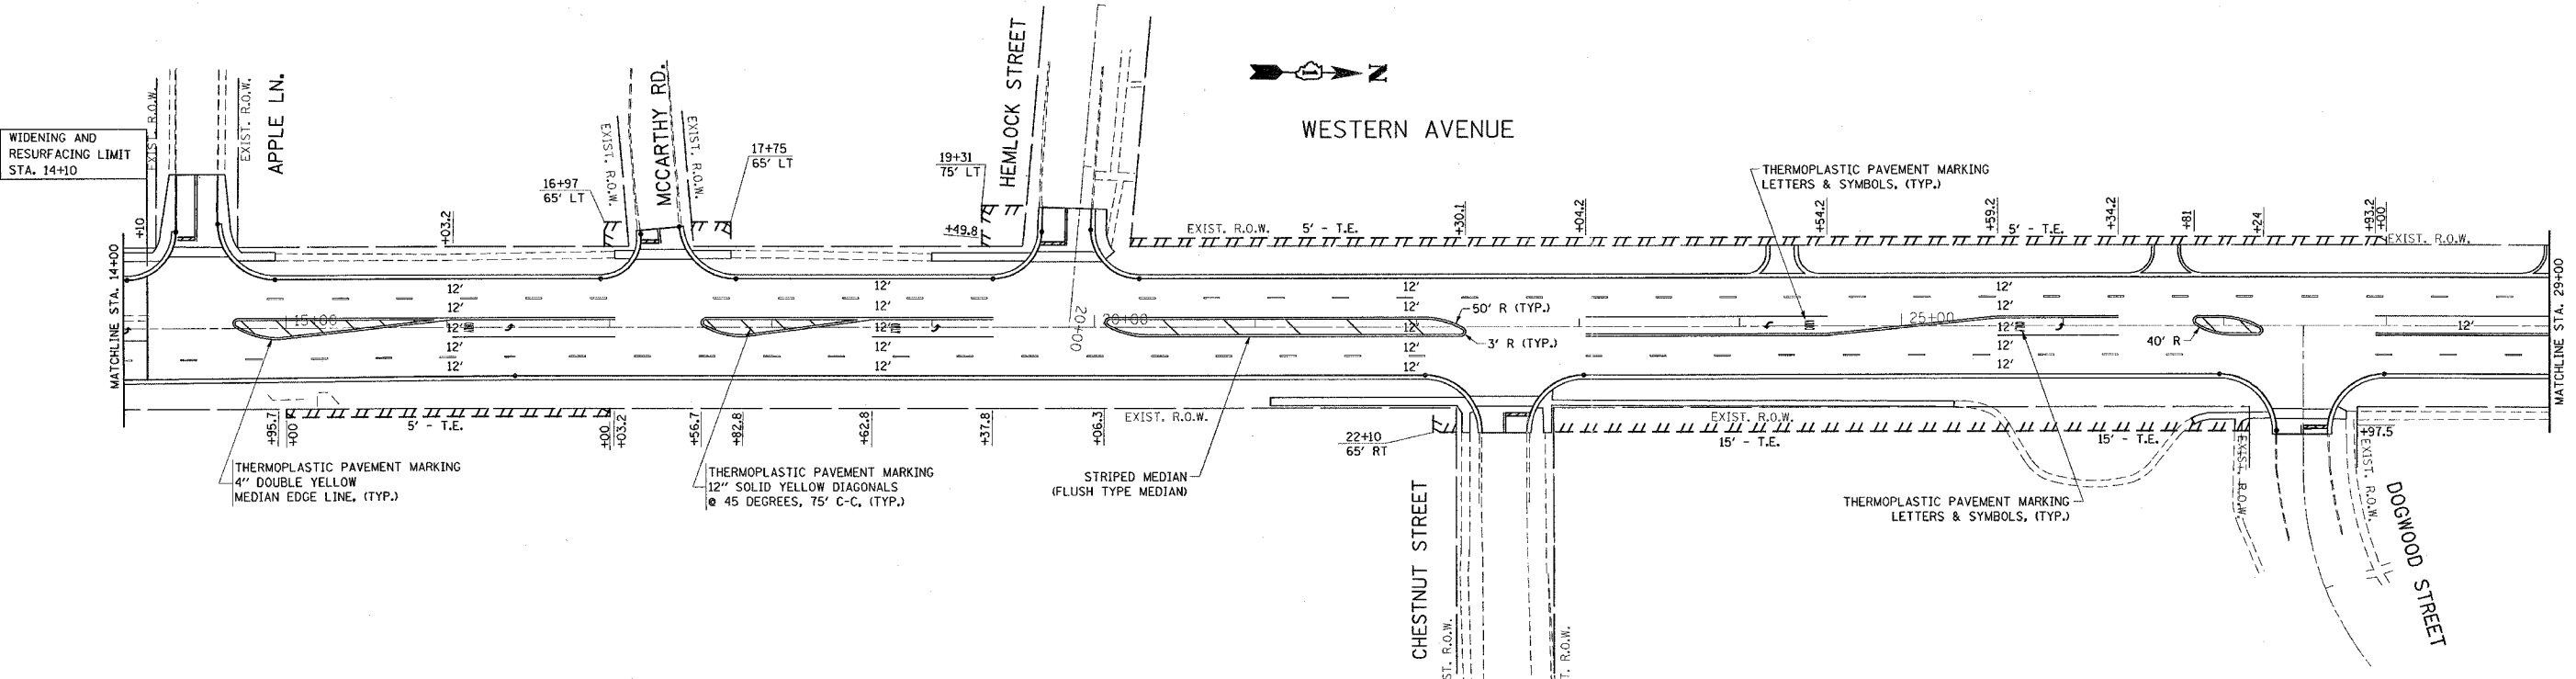


REF-pmk01
REF-pmk02

CONTRACT NO. 62742

F.A.U. RTE.	SECTION	COUNTY	TOTAL SHEETS	SHEET NO.
2845	3152 WRS	COOK	195	69
STA. 219+00		TO STA. 29+00		
FED. ROAD DIST. NO.		ILLINOIS FED. AID PROJECT		

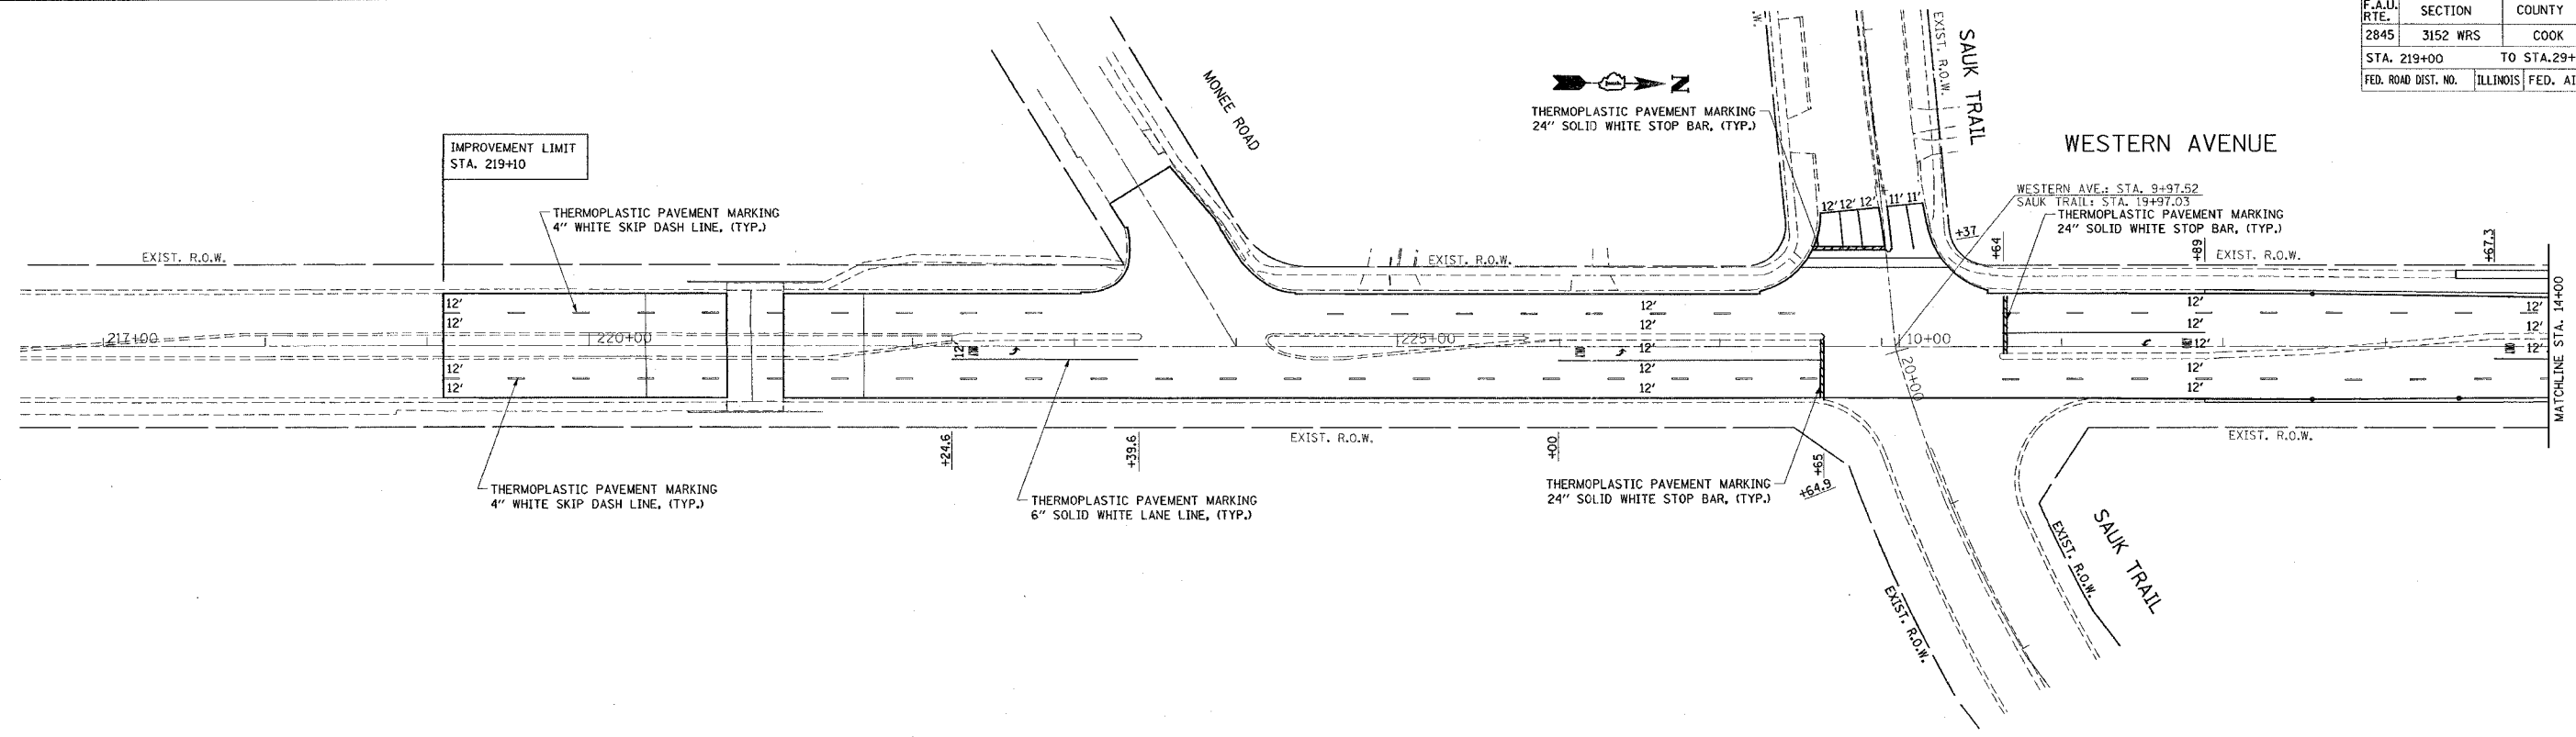

REVISIONS	
NAME	DATE

ILLINOIS DEPARTMENT OF TRANSPORTATION

**WESTERN AVENUE
PROPOSED PAVEMENT MARKING
PLAN**

SCALE: VERT. 1"=50'
HORIZ. 1"=50'

DATE 6/28/2007

DRAWN BY
CHECKED BY

PLOT DATE = 6/28/2007
FILE NAME = c:\p\projects\p144619\plan\pkm.dgn
PLOT SCALE = 1/8"=1'-0"
REFERENCE = SHEET