


*REF-pmk07

CONTRACT NO. 62742

F.A. RTE.	SECTION	COUNTY	TOTAL SHEETS	SHEET NO.
2845	3152 WRS	COOK	195	72
STA. 88+00		TO STA. 102+00		
FED. ROAD DIST. NO.		ILLINOIS FED. AID PROJECT		

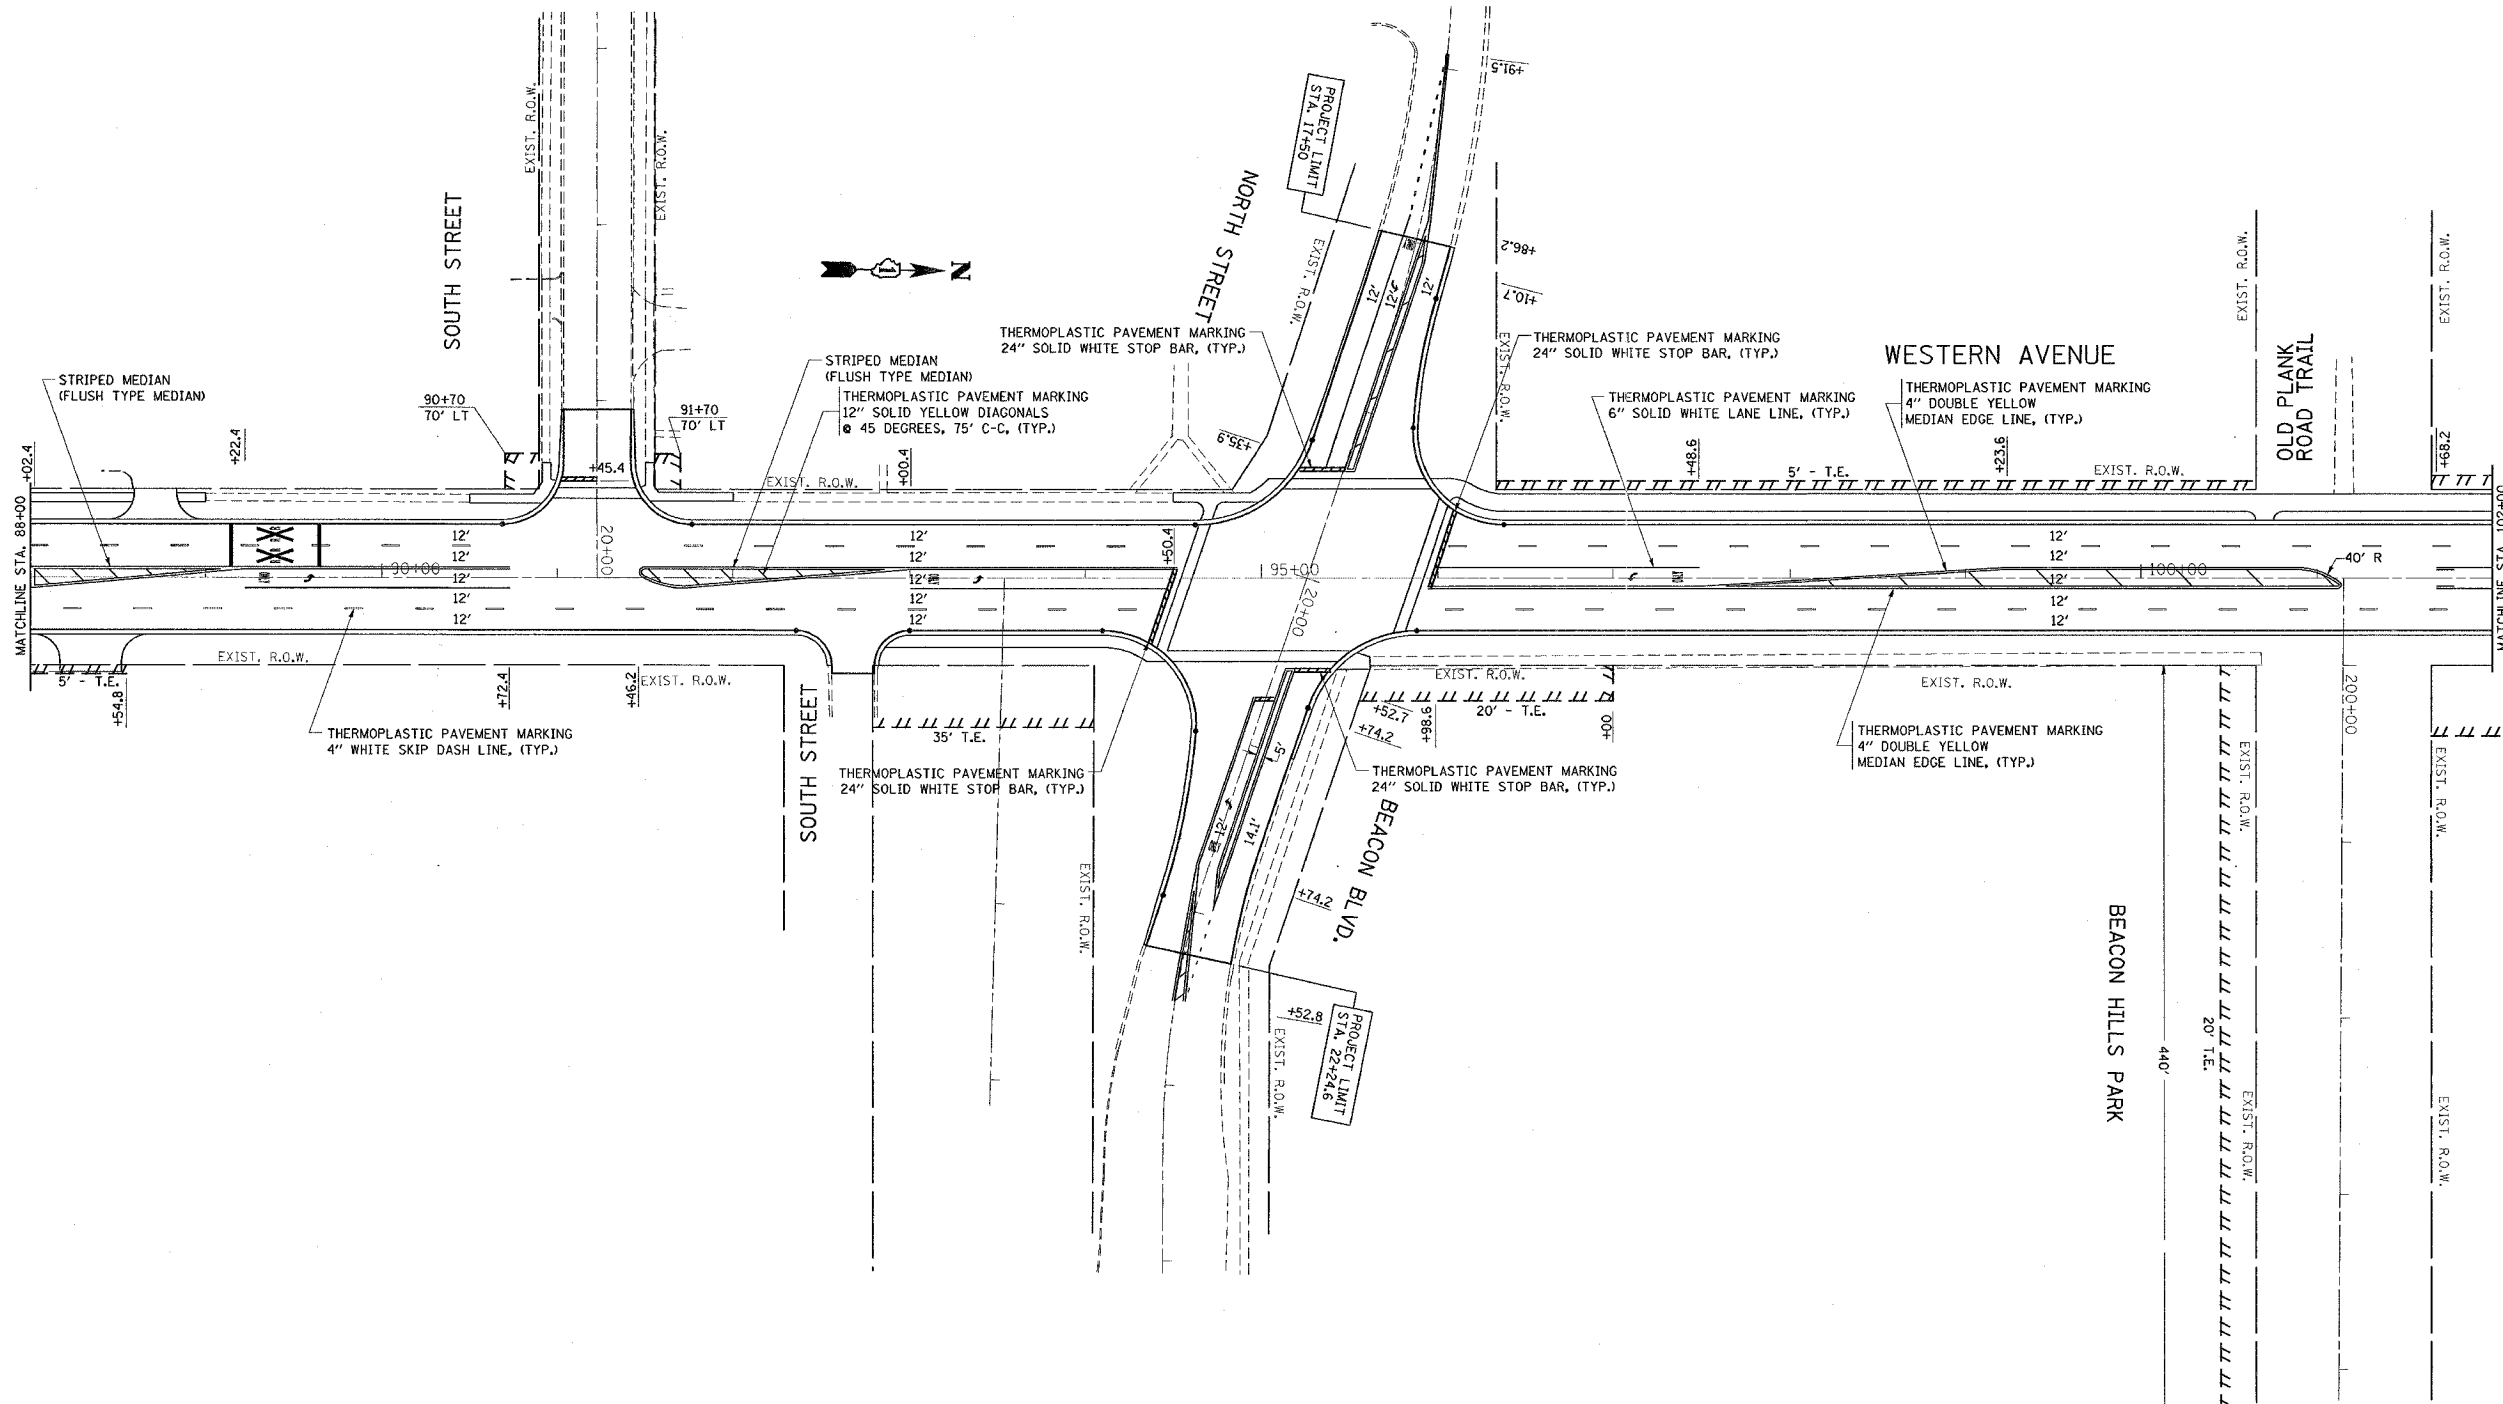

PLOT DATE = 6/28/2007
 FILE NAME = c:\p\proj\2845\3152\wrs\sh\pmk.dgn
 PLOT SCALE = 1/8\"/>

REVISIONS	
NAME	DATE

ILLINOIS DEPARTMENT OF TRANSPORTATION

**WESTERN AVENUE
 PROPOSED PAVEMENT MARKING
 PLAN**

SCALE: VERT. 1"=50'
 HORIZ. 1"=40'
 DATE 6/28/2007

DRAWN BY
 CHECKED BY