


*REF-pmK01
*REF-pmK02

CONTRACT NO. 62742

F.A.U. RTE.	SECTION	COUNTY	TOTAL SHEETS	SHEET NO.
2845	3152 WRS	COOK	195	74
STA. 219+00		TO STA. 29+00		
FED. ROAD DIST. NO.		ILLINOIS FED. AID PROJECT		

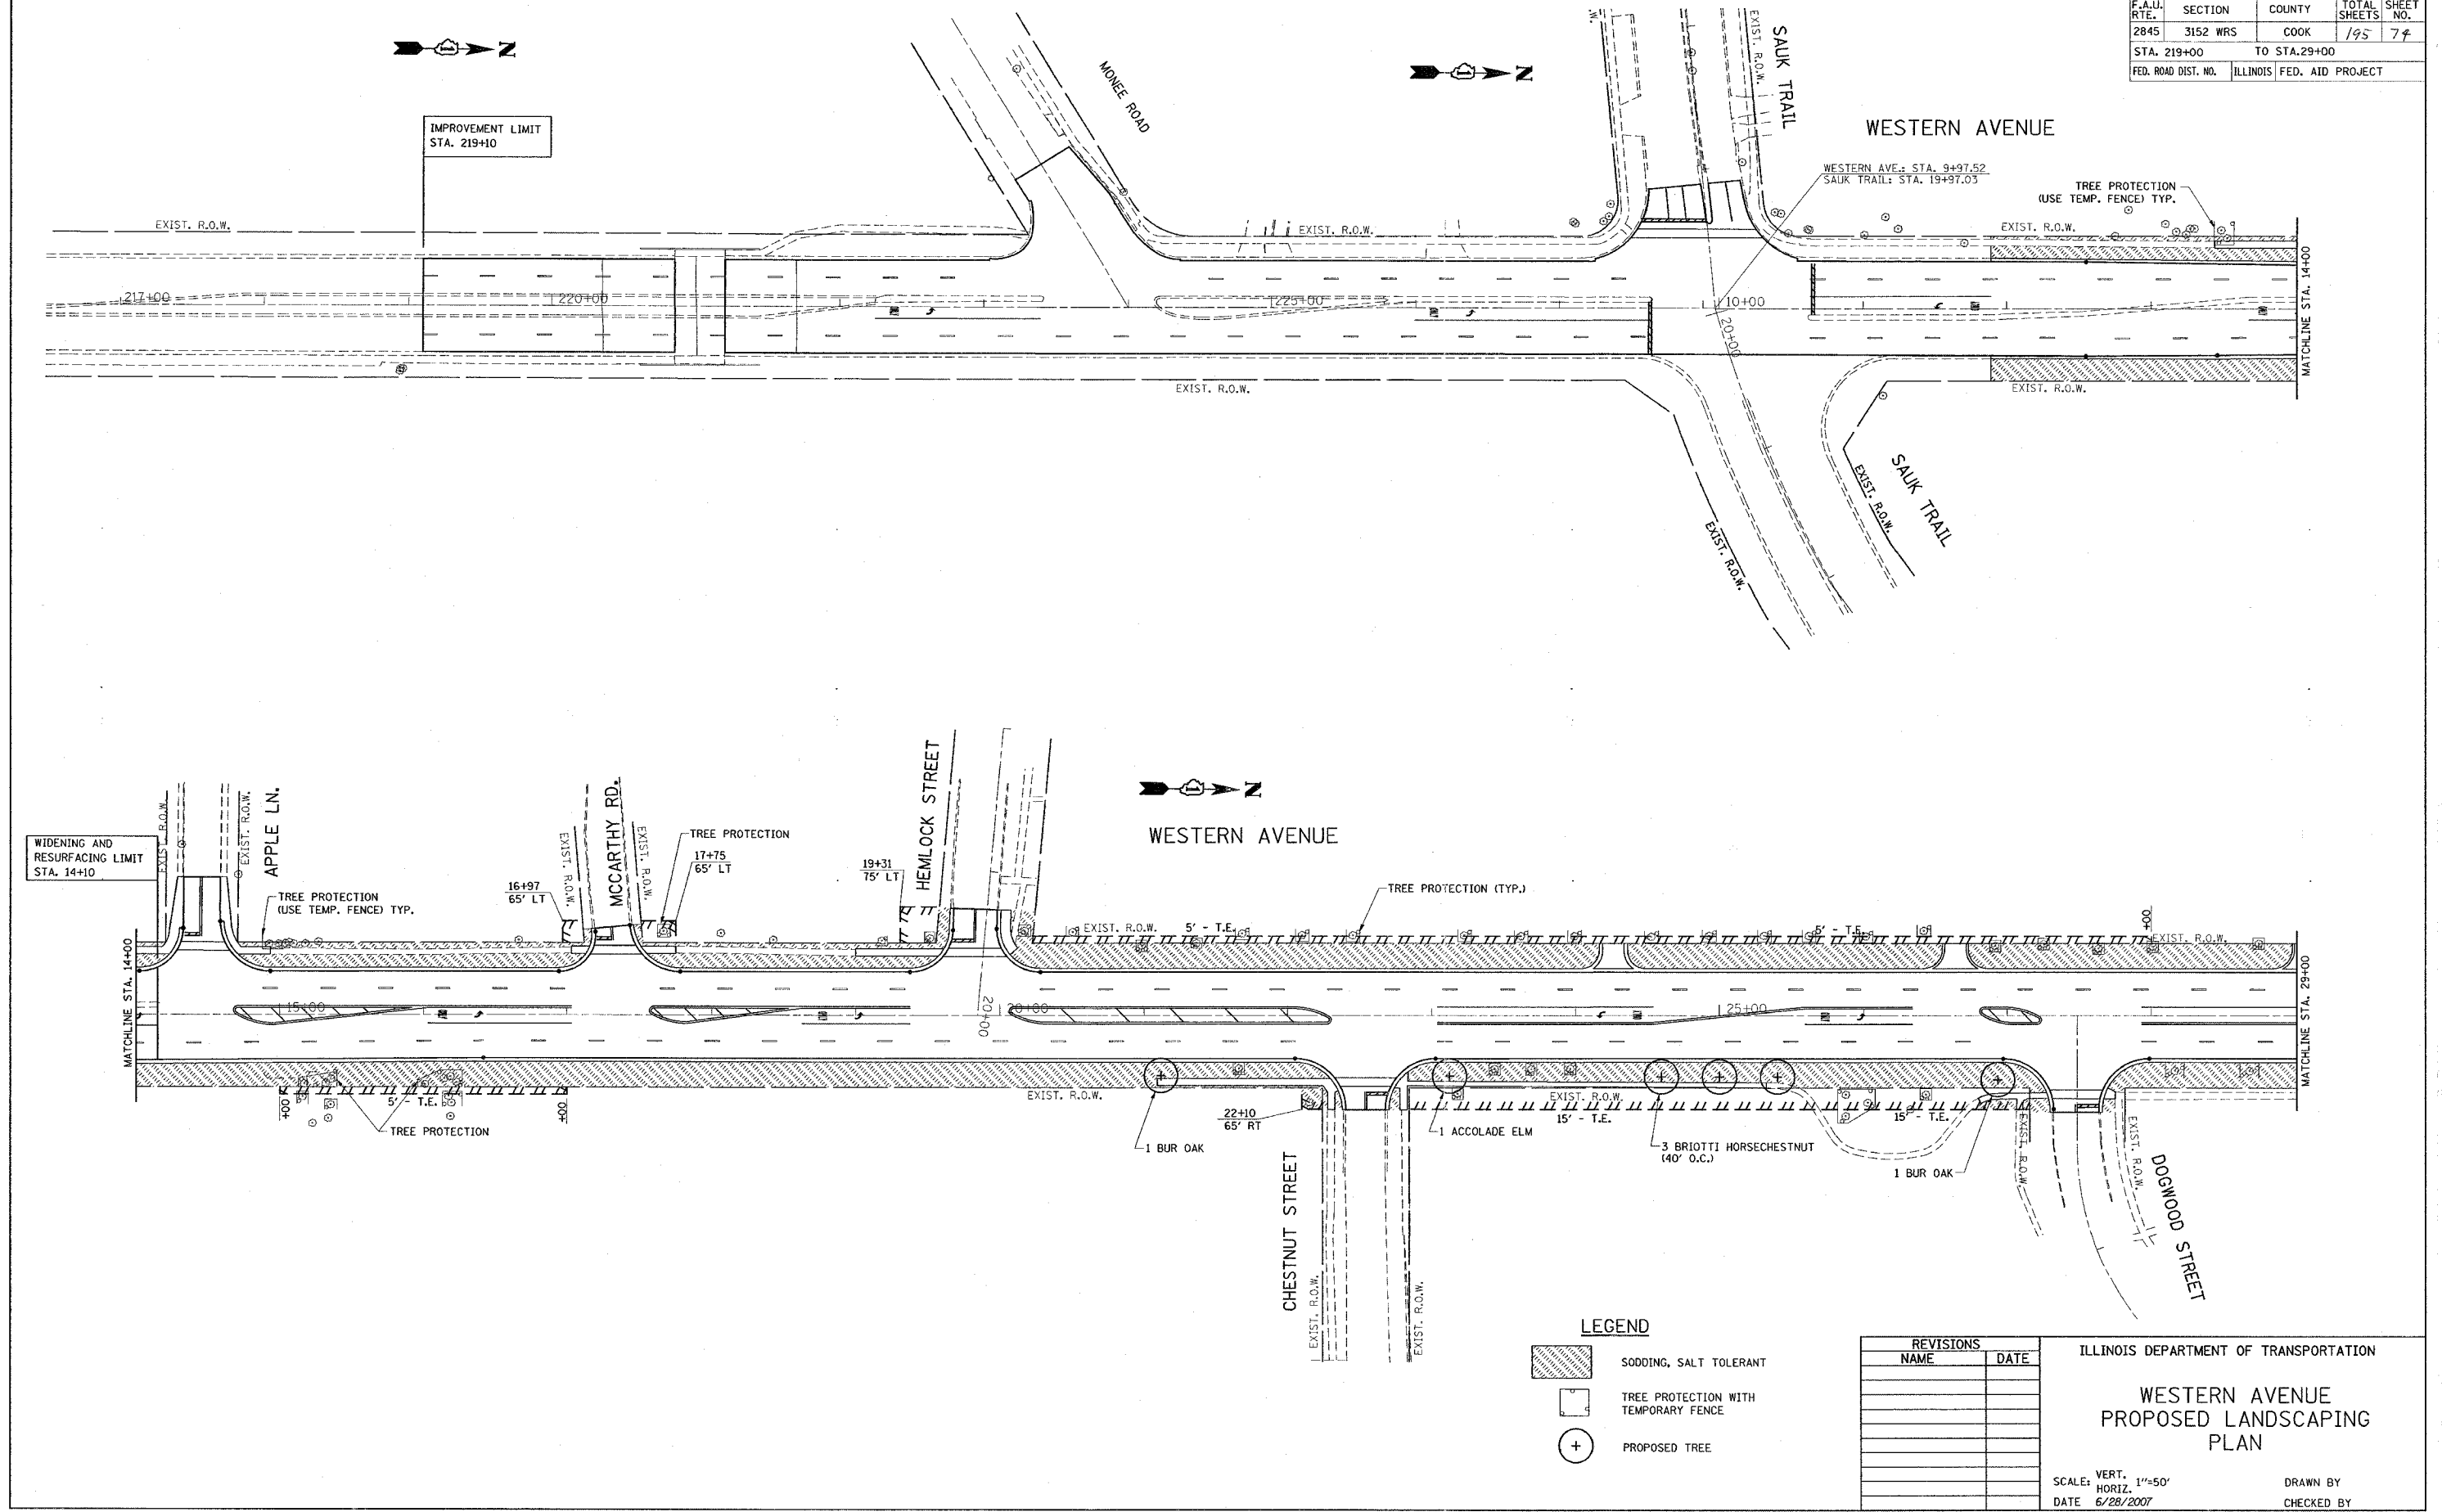

WIDENING AND RESURFACING LIMIT STA. 14+10

IMPROVEMENT LIMIT STA. 219+10

LEGEND

	SODDING, SALT TOLERANT
	TREE PROTECTION WITH TEMPORARY FENCE
	PROPOSED TREE

REVISIONS	
NAME	DATE

ILLINOIS DEPARTMENT OF TRANSPORTATION

**WESTERN AVENUE
PROPOSED LANDSCAPING
PLAN**

SCALE: VERT. 1"=50'
HORIZ. 1"=50'
DATE 6/28/2007

DRAWN BY
CHECKED BY

PLOT DATE = 6/28/2007
FILE NAME = c:\p\projects\144899\sh_landscap.dgn
PLOT NUMBER = 144899 / 14
REFERENCE = WRS