


*REF-pmk05
*REF-pmk06

CONTRACT NO. 62742

F.A. RTE.	SECTION	COUNTY	TOTAL SHEETS	SHEET NO.
2845	3152 WRS	COOK	125	74
STA. 58+00		TO STA. 88+00		
FED. ROAD DIST. NO.		ILLINOIS FED. AID PROJECT		

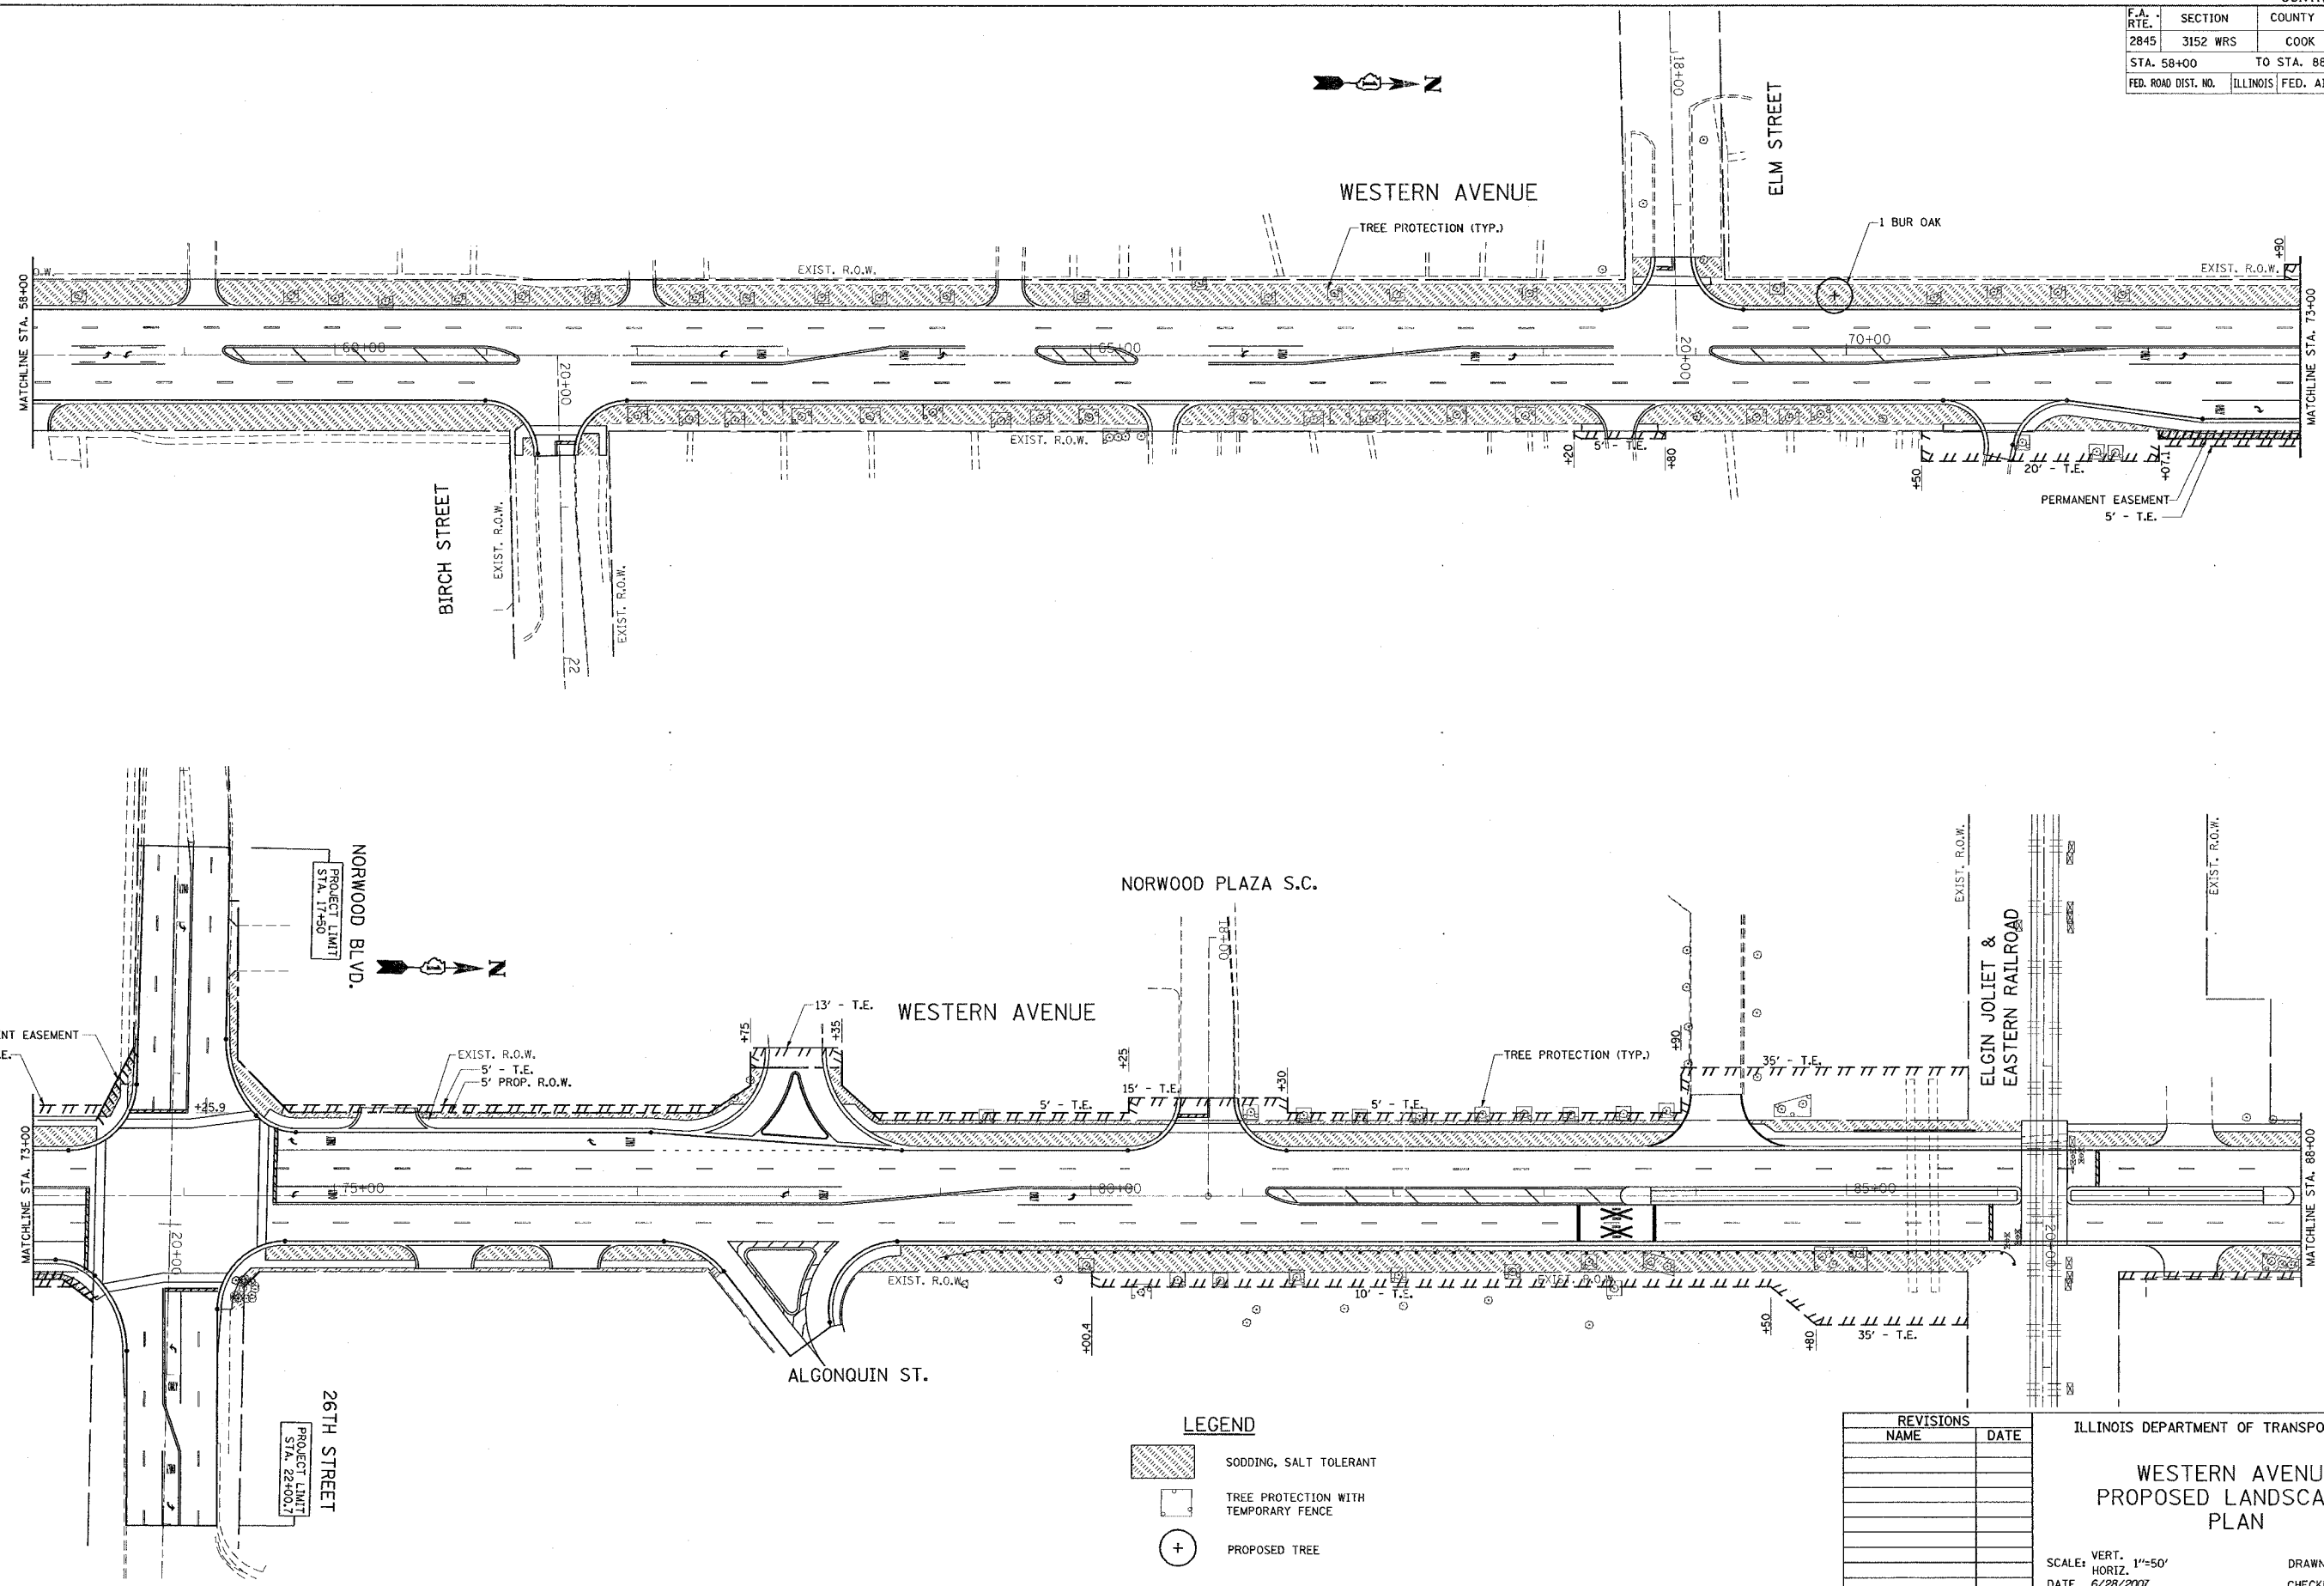

PLOT DATE = 6/28/2007
FILE NAME = c:\p\proj\m05\3152\wrs\landscapp.dgn
PLOT SCALE = 50.0000 / 1" = 50'-0"
REFERENCE = #REF#

LEGEND

	SODDING, SALT TOLERANT
	TREE PROTECTION WITH TEMPORARY FENCE
	PROPOSED TREE

REVISIONS	
NAME	DATE

ILLINOIS DEPARTMENT OF TRANSPORTATION

**WESTERN AVENUE
PROPOSED LANDSCAPING
PLAN**

SCALE: VERT. 1"=50'
HORIZ. 1"=50'
DATE 6/28/2007

DRAWN BY
CHECKED BY