
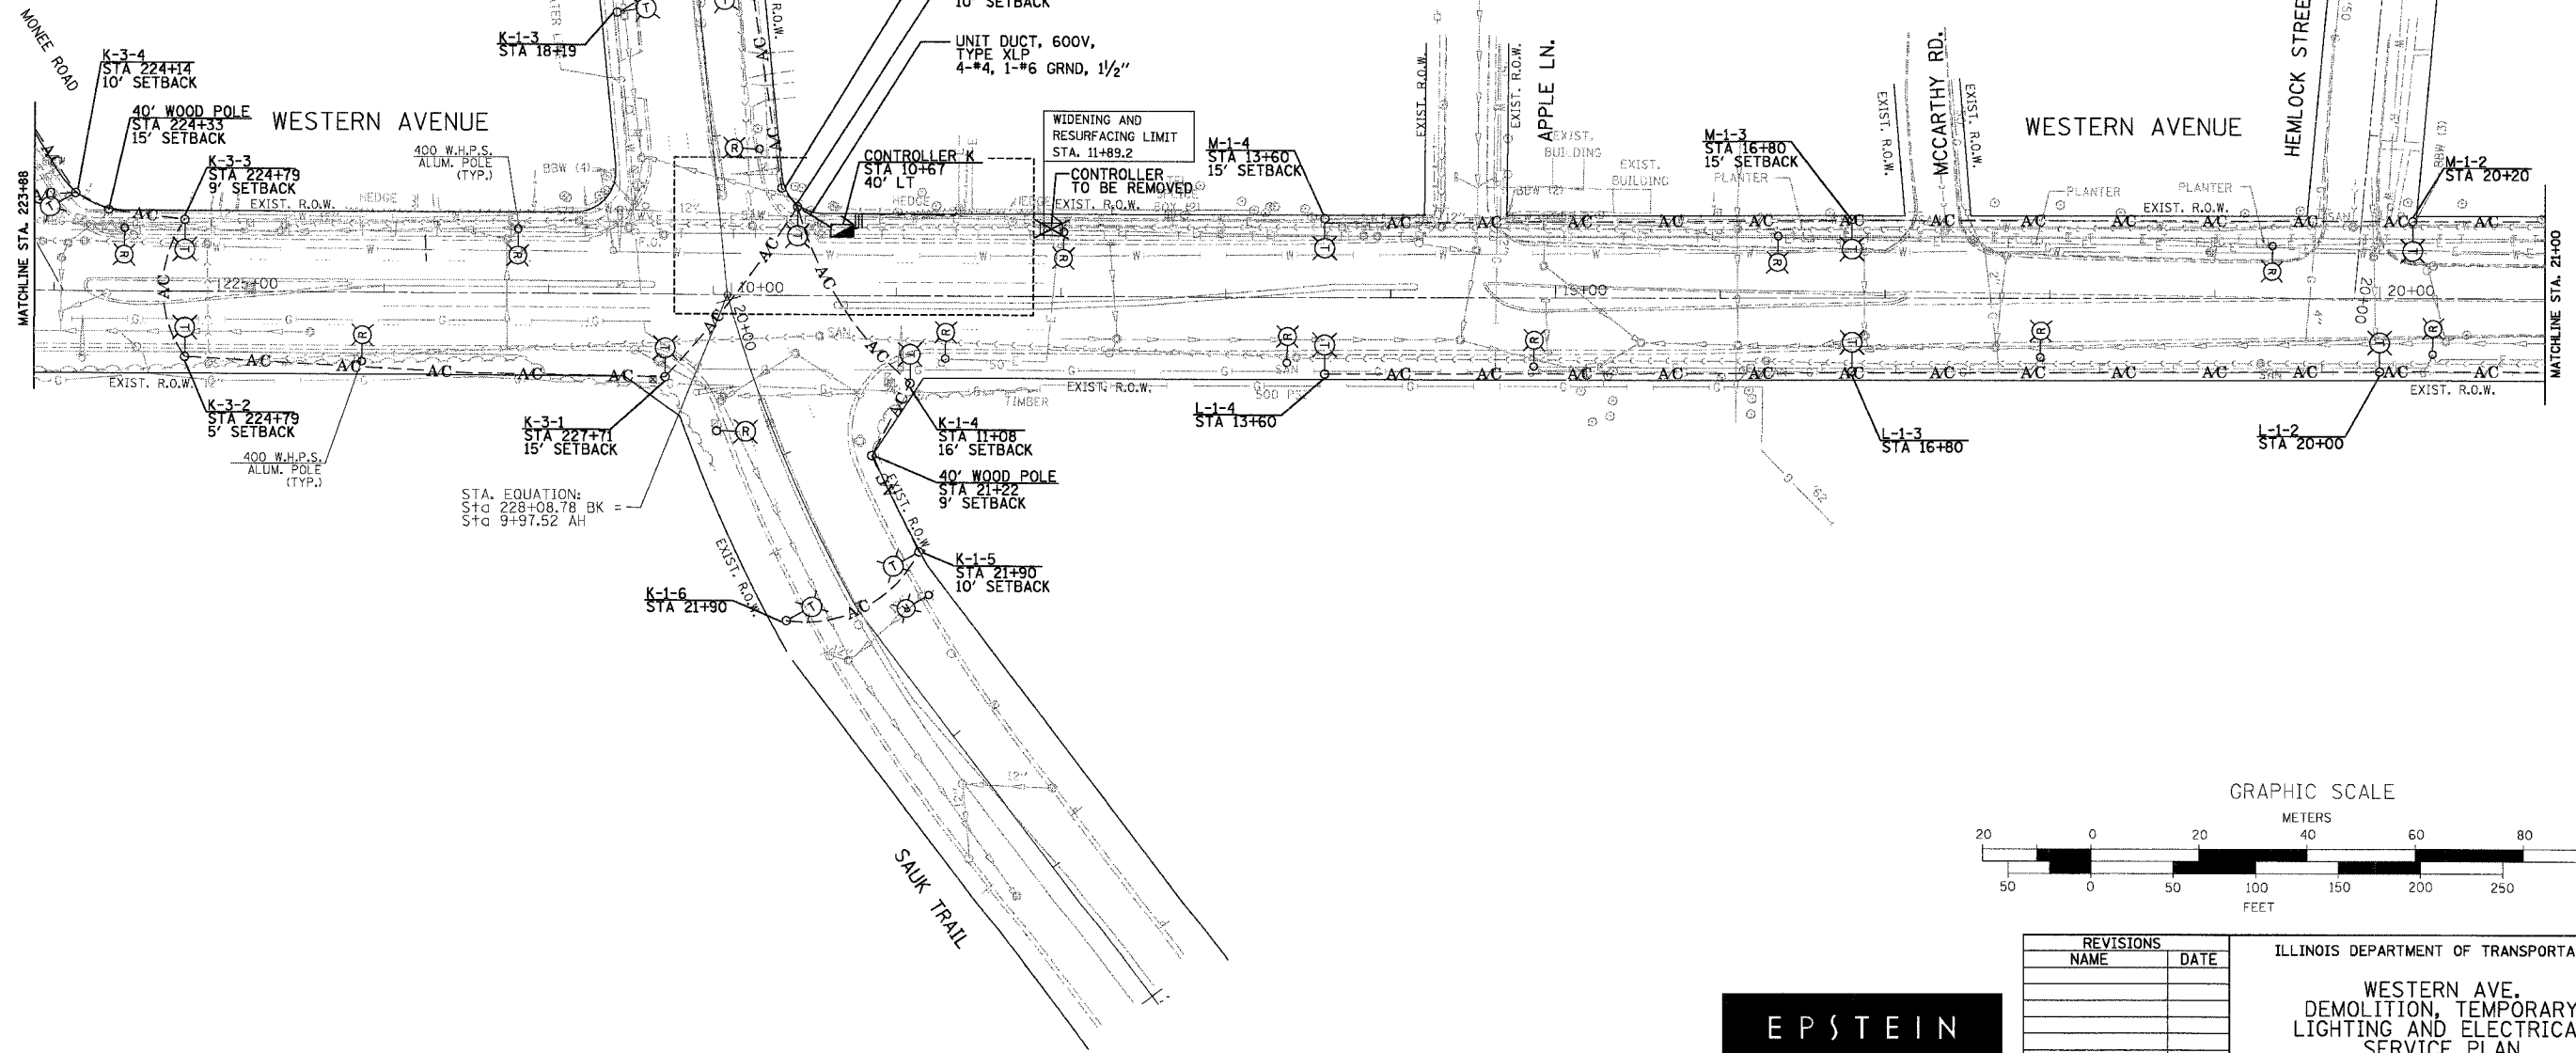



F.A. RTE.	SECTION	COUNTY	TOTAL SHEETS	SHEET NO.
2845	3152 WRS	COOK	145	126
STA. 223+88		TO STA. 21+00		
FED. ROAD DIST. NO. 1		ILLINOIS FED. AID PROJECT		

**LEGEND:**

- EXISTING LIGHTING CONTROLLER, SINGLE DOOR
- EXISTING LIGHTING CONTROLLER AND CONCRETE PAD, TO BE REMOVED
- EXISTING ELECTRIC UTILITY POLE
- EXISTING LIGHTING UNIT TO BE REMOVED
- TEMPORARY SINGLE ARM LIGHTING UNIT  
50' WOOD POLE, 15' MAST ARM, 400W LUMINAIRE, 12' BACK OF CURB SETBACK UNLESS OTHERWISE NOTED
- TEMPORARY AERIAL CABLE, 3-1/C NO. 4 WITH MESSENGER WIRE, UNLESS OTHERWISE NOTED
- UNDERGROUND ELECTRICAL TYPE AND SIZE AS NOTED
- PROPOSED LIGHTING CONTROLLER, SINGLE DOOR
- 40' WOOD POLE
- CONTROLLER DESIGNATION
- CIRCUIT DESIGNATION
- FIXTURE SEQUENCE DESIGNATION

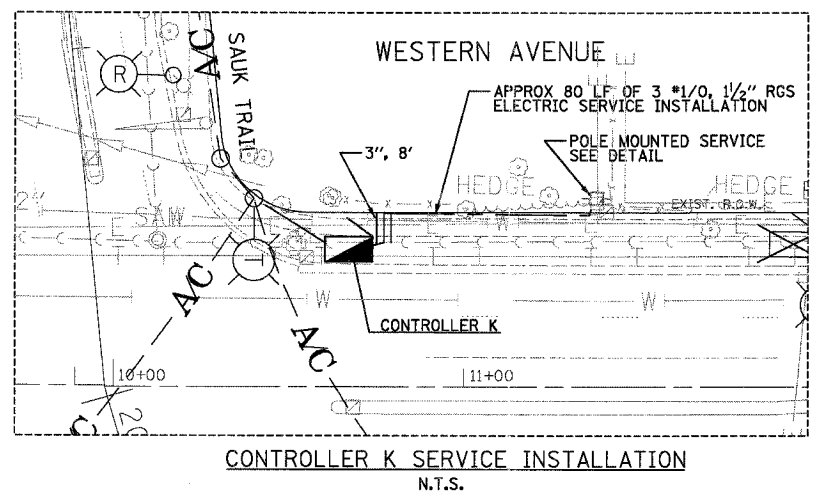

STA. EQUATION:  
Sta 228+08.78 BK =  
Sta 9+97.52 AH

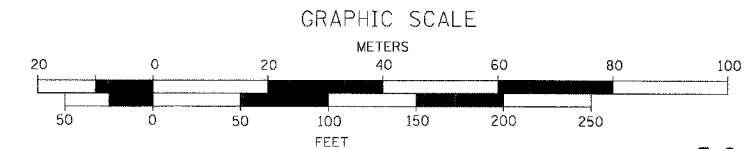

E-2

REVISIONS	
NAME	DATE

**EPSTEIN**  
A. EPSTEIN AND SONS INTERNATIONAL, INC.  
600 WEST FULLTON STREET CHICAGO, ILLINOIS 60661-1188  
T: 312-461-0100 F: 312-368-1217 www.epstein-esi.com  
CHICAGO LOS ANGELES TEL AVIV WARSAW BUCHAREST

ILLINOIS DEPARTMENT OF TRANSPORTATION  
**WESTERN AVE.  
DEMOLITION, TEMPORARY  
LIGHTING AND ELECTRICAL  
SERVICE PLAN**

SCALE: 1" = 50'  
DATE: 1/7/07  
DRAWN BY: A.P.  
CHECKED BY: G.A.O.

PLOT DATE = 5/14/2007  
FILE NAME = WFLLEL  
USER NAME = MUSEV