
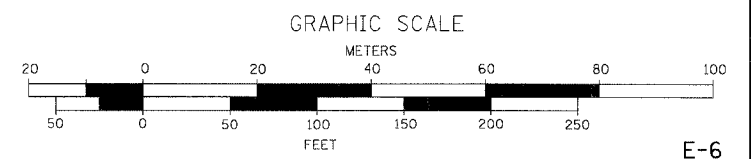
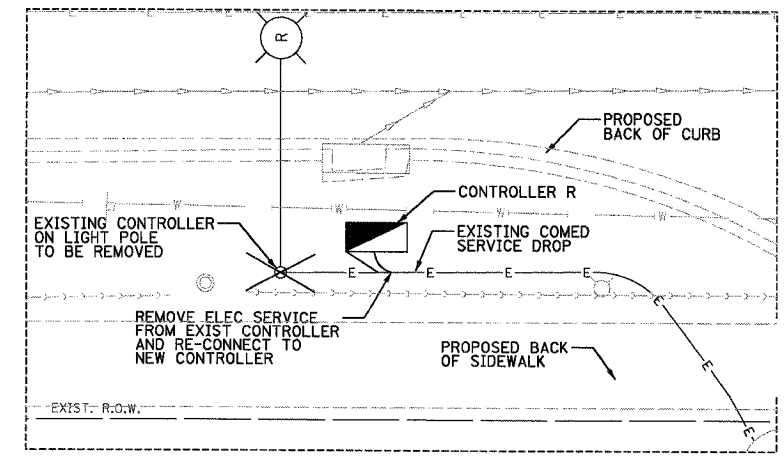


CONTRACT NO. 62742			
F.A. RTE.	SECTION	COUNTY	TOTAL SHEETS
2845	3152 WRS	COOK	195
STA. 66+00		TO STA. 80+00	
FED. ROAD DIST. NO. 1		ILLINOIS FED. AID PROJECT	

**LEGEND:**

- EXISTING LIGHTING CONTROLLER, SINGLE DOOR
- EXISTING LIGHTING CONTROLLER AND CONCRETE PAD, TO BE REMOVED
- EXISTING ELECTRIC UTILITY POLE
- EXISTING LIGHTING UNIT TO BE REMOVED
- TEMPORARY SINGLE ARM LIGHTING UNIT  
50' WOOD POLE, 15' MAST ARM, 400W LUMINAIRE, 12" BACK OF CURB SETBACK UNLESS OTHERWISE NOTED
- AC --- TEMPORARY AERIAL CABLE, 3-1/C NO. 4 WITH MESSENGER WIRE, UNLESS OTHERWISE NOTED
- UNDERGROUND ELECTRICAL TYPE AND SIZE AS NOTED
- PROPOSED LIGHTING CONTROLLER, SINGLE DOOR
- 40' WOOD POLE
- CONTROLLER DESIGNATION
- CIRCUIT DESIGNATION
- FIXTURE SEQUENCE DESIGNATION

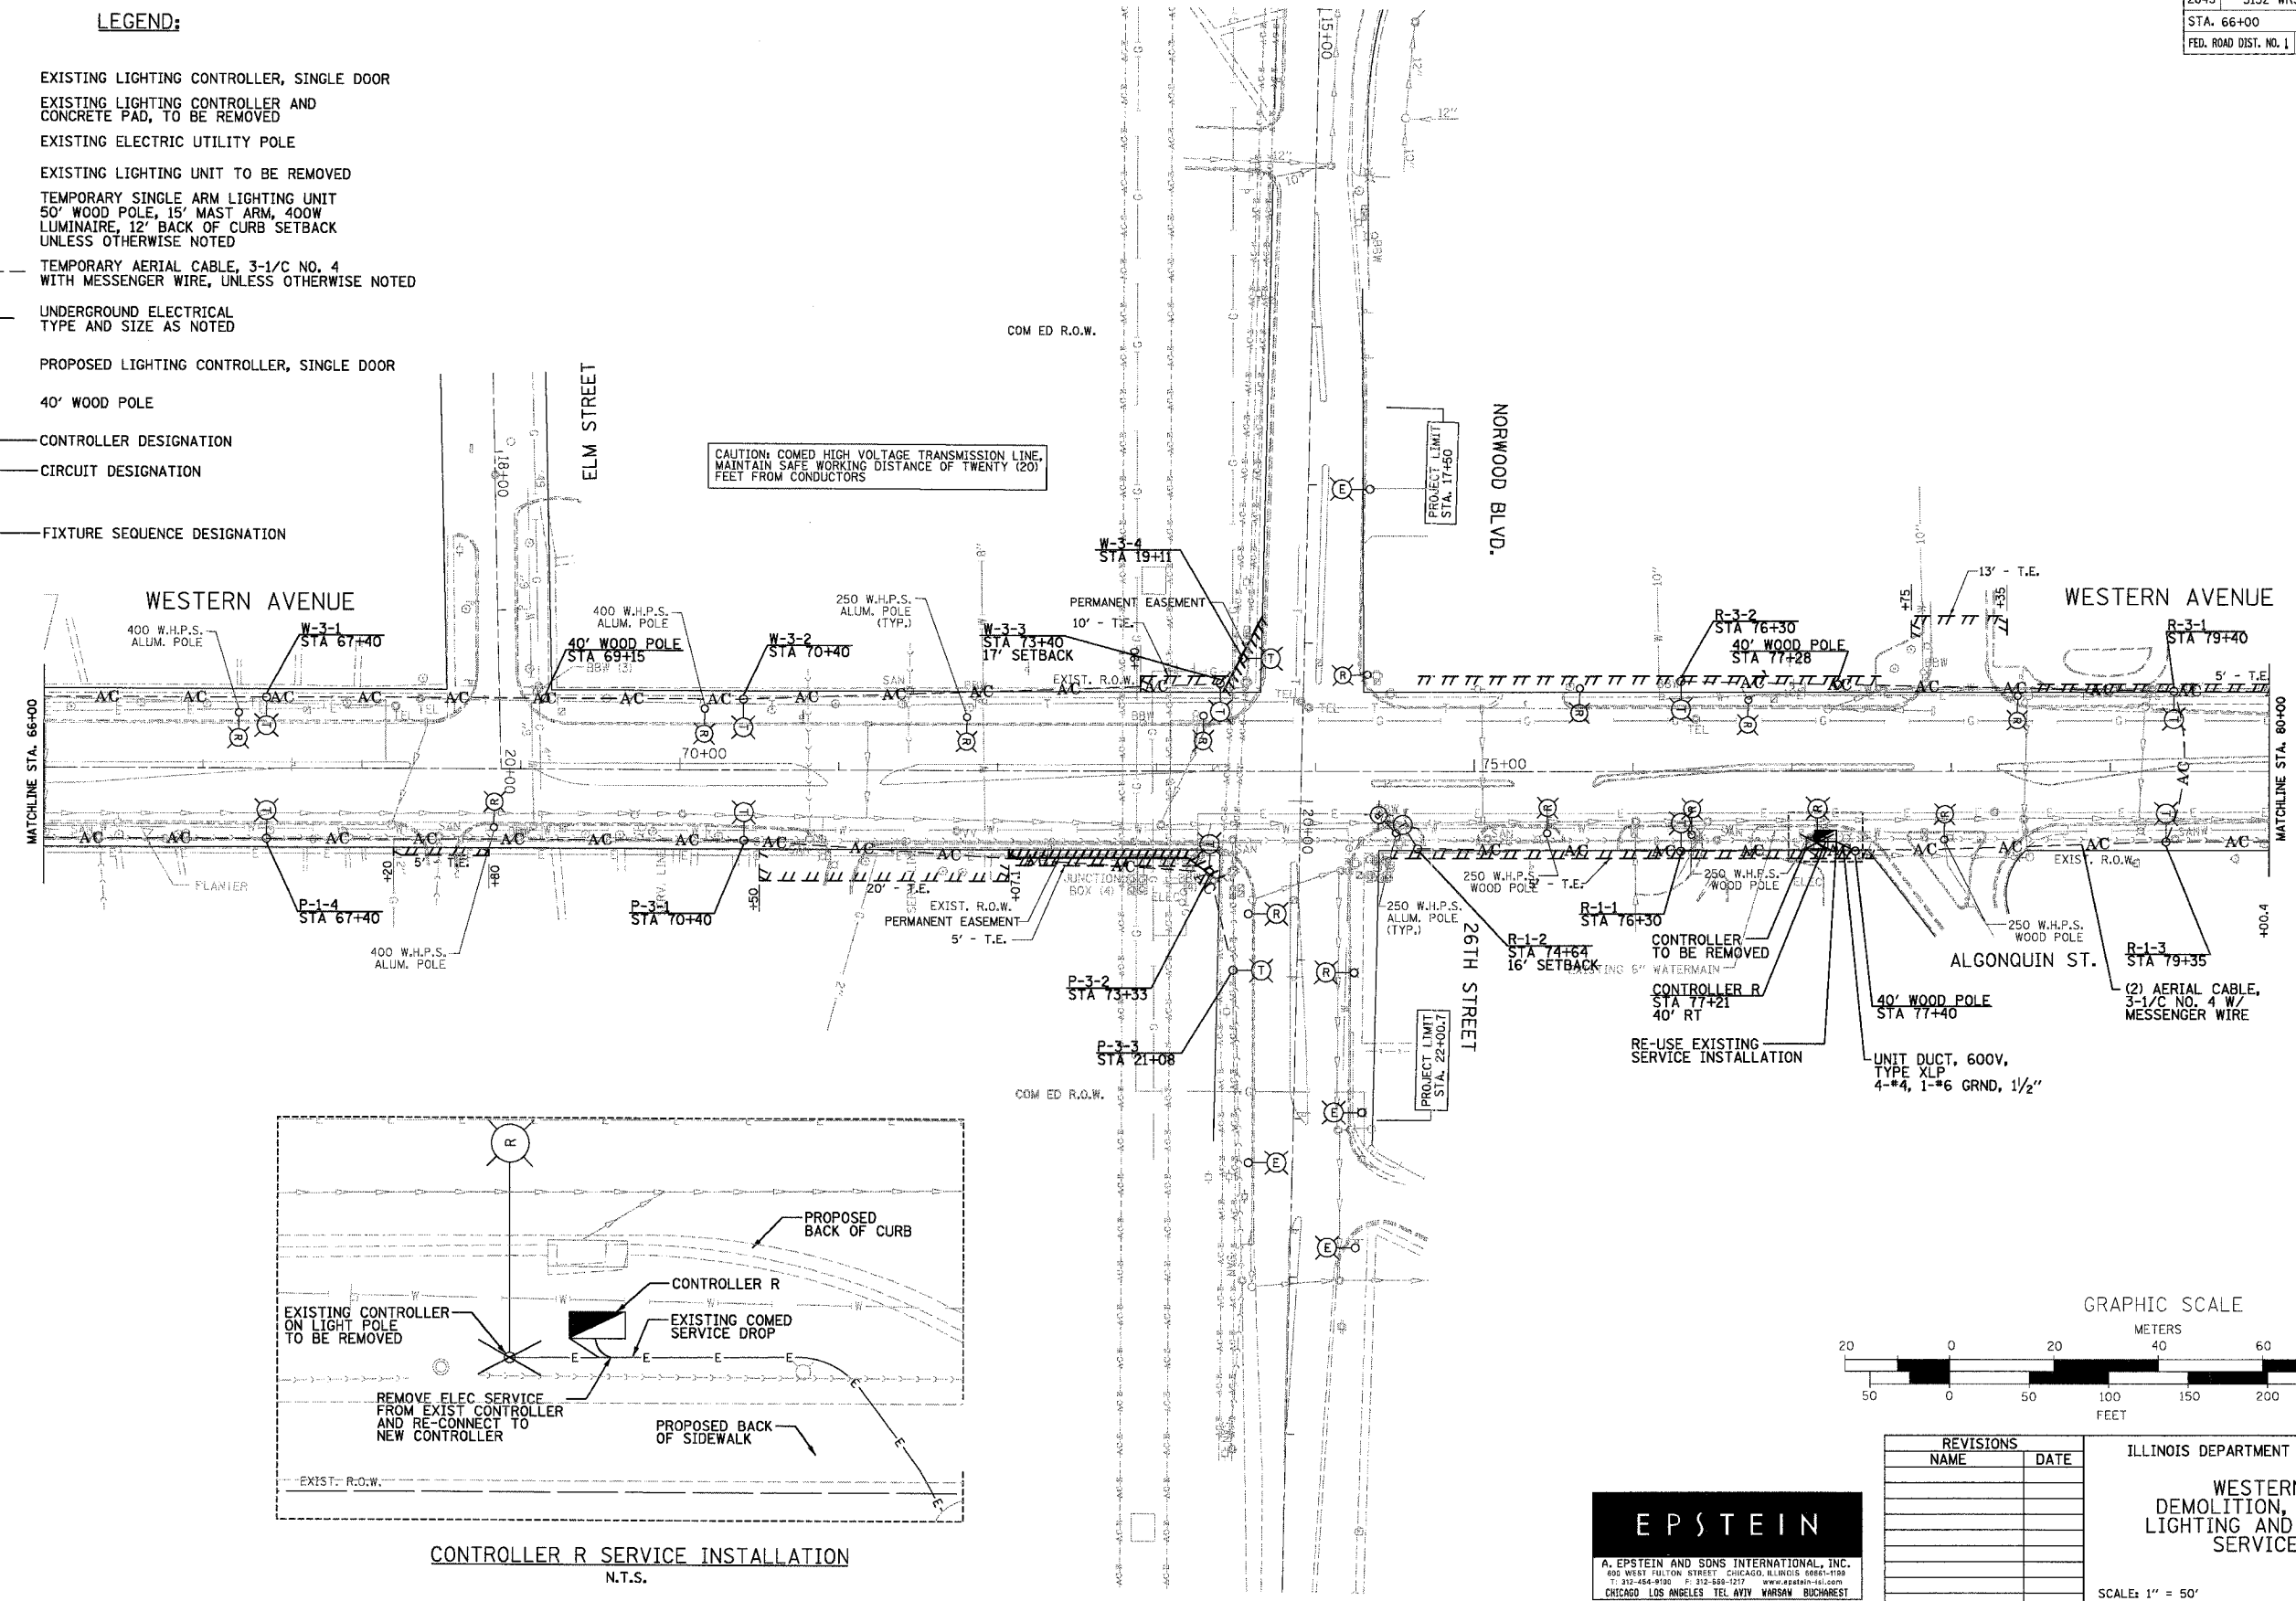

REVISIONS	
NAME	DATE

ILLINOIS DEPARTMENT OF TRANSPORTATION

**WESTERN AVE.  
DEMOLITION, TEMPORARY  
LIGHTING AND ELECTRICAL  
SERVICE PLAN**

SCALE: 1" = 50'

DATE: 1/7/07

DRAWN BY: A.P.

CHECKED BY: G.A.O.



PLOT DATE = 1/19/07  
FILE NAME = 01ELEC  
PLOT SCALE = AS SHOWN  
USER NAME = MURPHY