


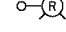
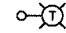
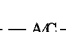










| | | | |
|-------------------------------------------------|----------|---------------|-----------------|
| CONTRACT NO. 62742 | | | |
| F.A. RY. | SECTION | COUNTY | TOTAL SHEET NO. |
| 2845 | 3152 WRS | COOK | 141 131 |
| STA. 80+00 | | TO STA. 94+00 | |
| FED. ROAD DIST. NO. 1 ILLINOIS FED. AID PROJECT | | | |

LEGEND:

-  EXISTING LIGHTING CONTROLLER, SINGLE DOOR
-  EXISTING LIGHTING CONTROLLER AND CONCRETE PAD, TO BE REMOVED
-  EXISTING ELECTRIC UTILITY POLE
-  EXISTING LIGHTING UNIT TO BE REMOVED
-  TEMPORARY SINGLE ARM LIGHTING UNIT 50' WOOD POLE, 15' MAST ARM, 400W LUMINAIRE, 12' BACK OF CURB SETBACK UNLESS OTHERWISE NOTED
-  TEMPORARY AERIAL CABLE, 3-1/2 NO. 4 WITH MESSENGER WIRE, UNLESS OTHERWISE NOTED
-  UNDERGROUND ELECTRICAL TYPE AND SIZE AS NOTED
-  PROPOSED LIGHTING CONTROLLER, SINGLE DOOR
-  40' WOOD POLE
-  CONTROLLER DESIGNATION
-  CIRCUIT DESIGNATION
-  FIXTURE SEQUENCE DESIGNATION

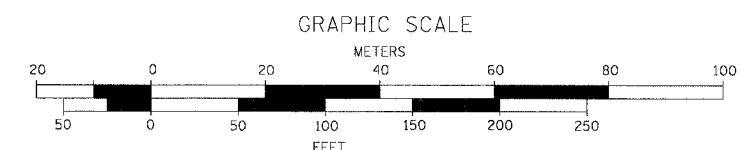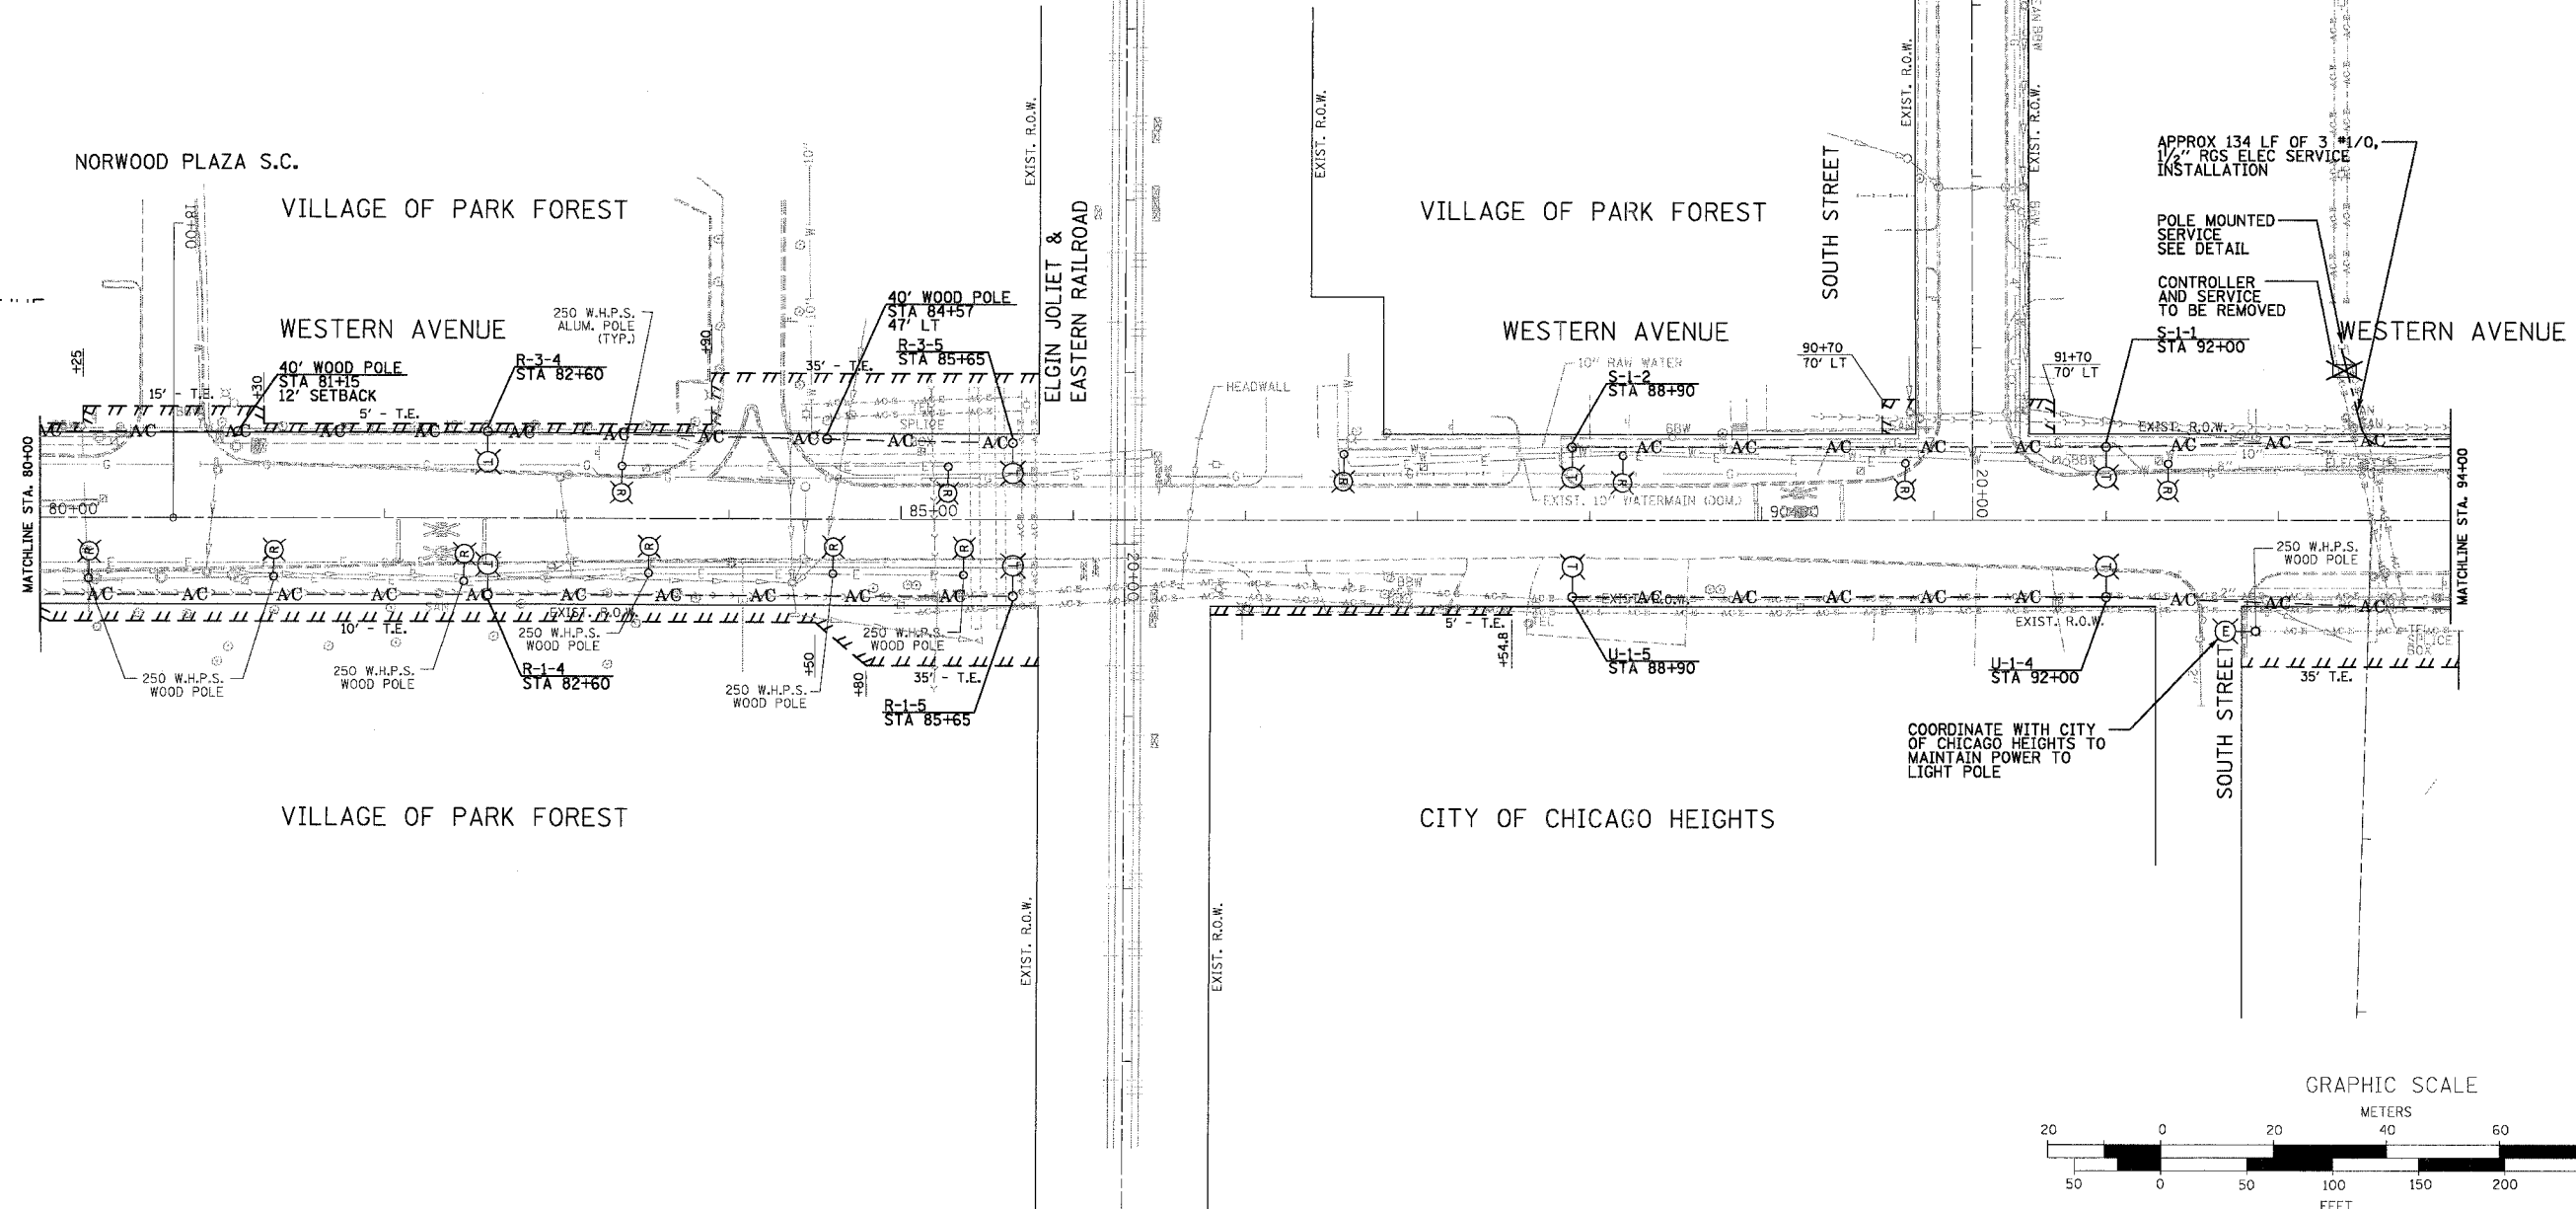

E-7

PLOT DATE = 5/15/2007
 FILE NAME = #FILE#
 USER NAME = #USER#

EPSTEIN
 A. EPSTEIN AND SONS INTERNATIONAL, INC.
 600 WEST FULTON STREET CHICAGO, ILLINOIS 60610-1188
 T: 312-464-9100 F: 312-559-1217 www.epstein-isi.com
 CHICAGO LOS ANGELES TEL AVIV WARSAW BUCHAREST

| REVISIONS | |
|-----------|------|
| NAME | DATE |
| | |
| | |
| | |
| | |
| | |
| | |
| | |
| | |
| | |
| | |

ILLINOIS DEPARTMENT OF TRANSPORTATION
**WESTERN AVE.
 DEMOLITION, TEMPORARY
 LIGHTING AND ELECTRICAL
 SERVICE PLAN**
 SCALE: 1" = 50'
 DATE: 1/7/07
 DRAWN BY: A.P.
 CHECKED BY: G.A.O.