
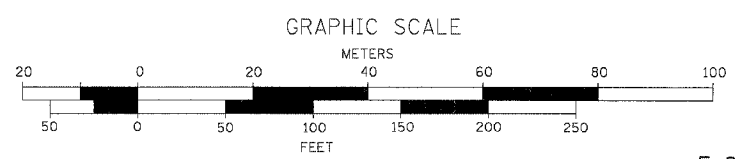


CONTRACT NO. 62742				
F.A. RTE.	SECTION	COUNTY	TOTAL SHEETS	SHEET NO.
2845	3152 WRS	COOK	145	132
STA. 94+00 TO STA. 109+00				
FED. ROAD DIST. NO. 1 ILLINOIS FED. AID PROJECT				

LEGEND:

- EXISTING LIGHTING CONTROLLER, SINGLE DOOR
- EXISTING LIGHTING CONTROLLER AND CONCRETE PAD, TO BE REMOVED
- EXISTING ELECTRIC UTILITY POLE
- EXISTING LIGHTING UNIT TO BE REMOVED
- TEMPORARY SINGLE ARM LIGHTING UNIT
50' WOOD POLE, 15' MAST ARM, 400W LUMINAIRE, 12" BACK OF CURB SETBACK UNLESS OTHERWISE NOTED
- AC --- TEMPORARY AERIAL CABLE, 3-1/C NO. 4 WITH MESSENGER WIRE, UNLESS OTHERWISE NOTED
- UNDERGROUND ELECTRICAL TYPE AND SIZE AS NOTED
- PROPOSED LIGHTING CONTROLLER, SINGLE DOOR
- 40' WOOD POLE
- CONTROLLER DESIGNATION
- CIRCUIT DESIGNATION
- FIXTURE SEQUENCE DESIGNATION

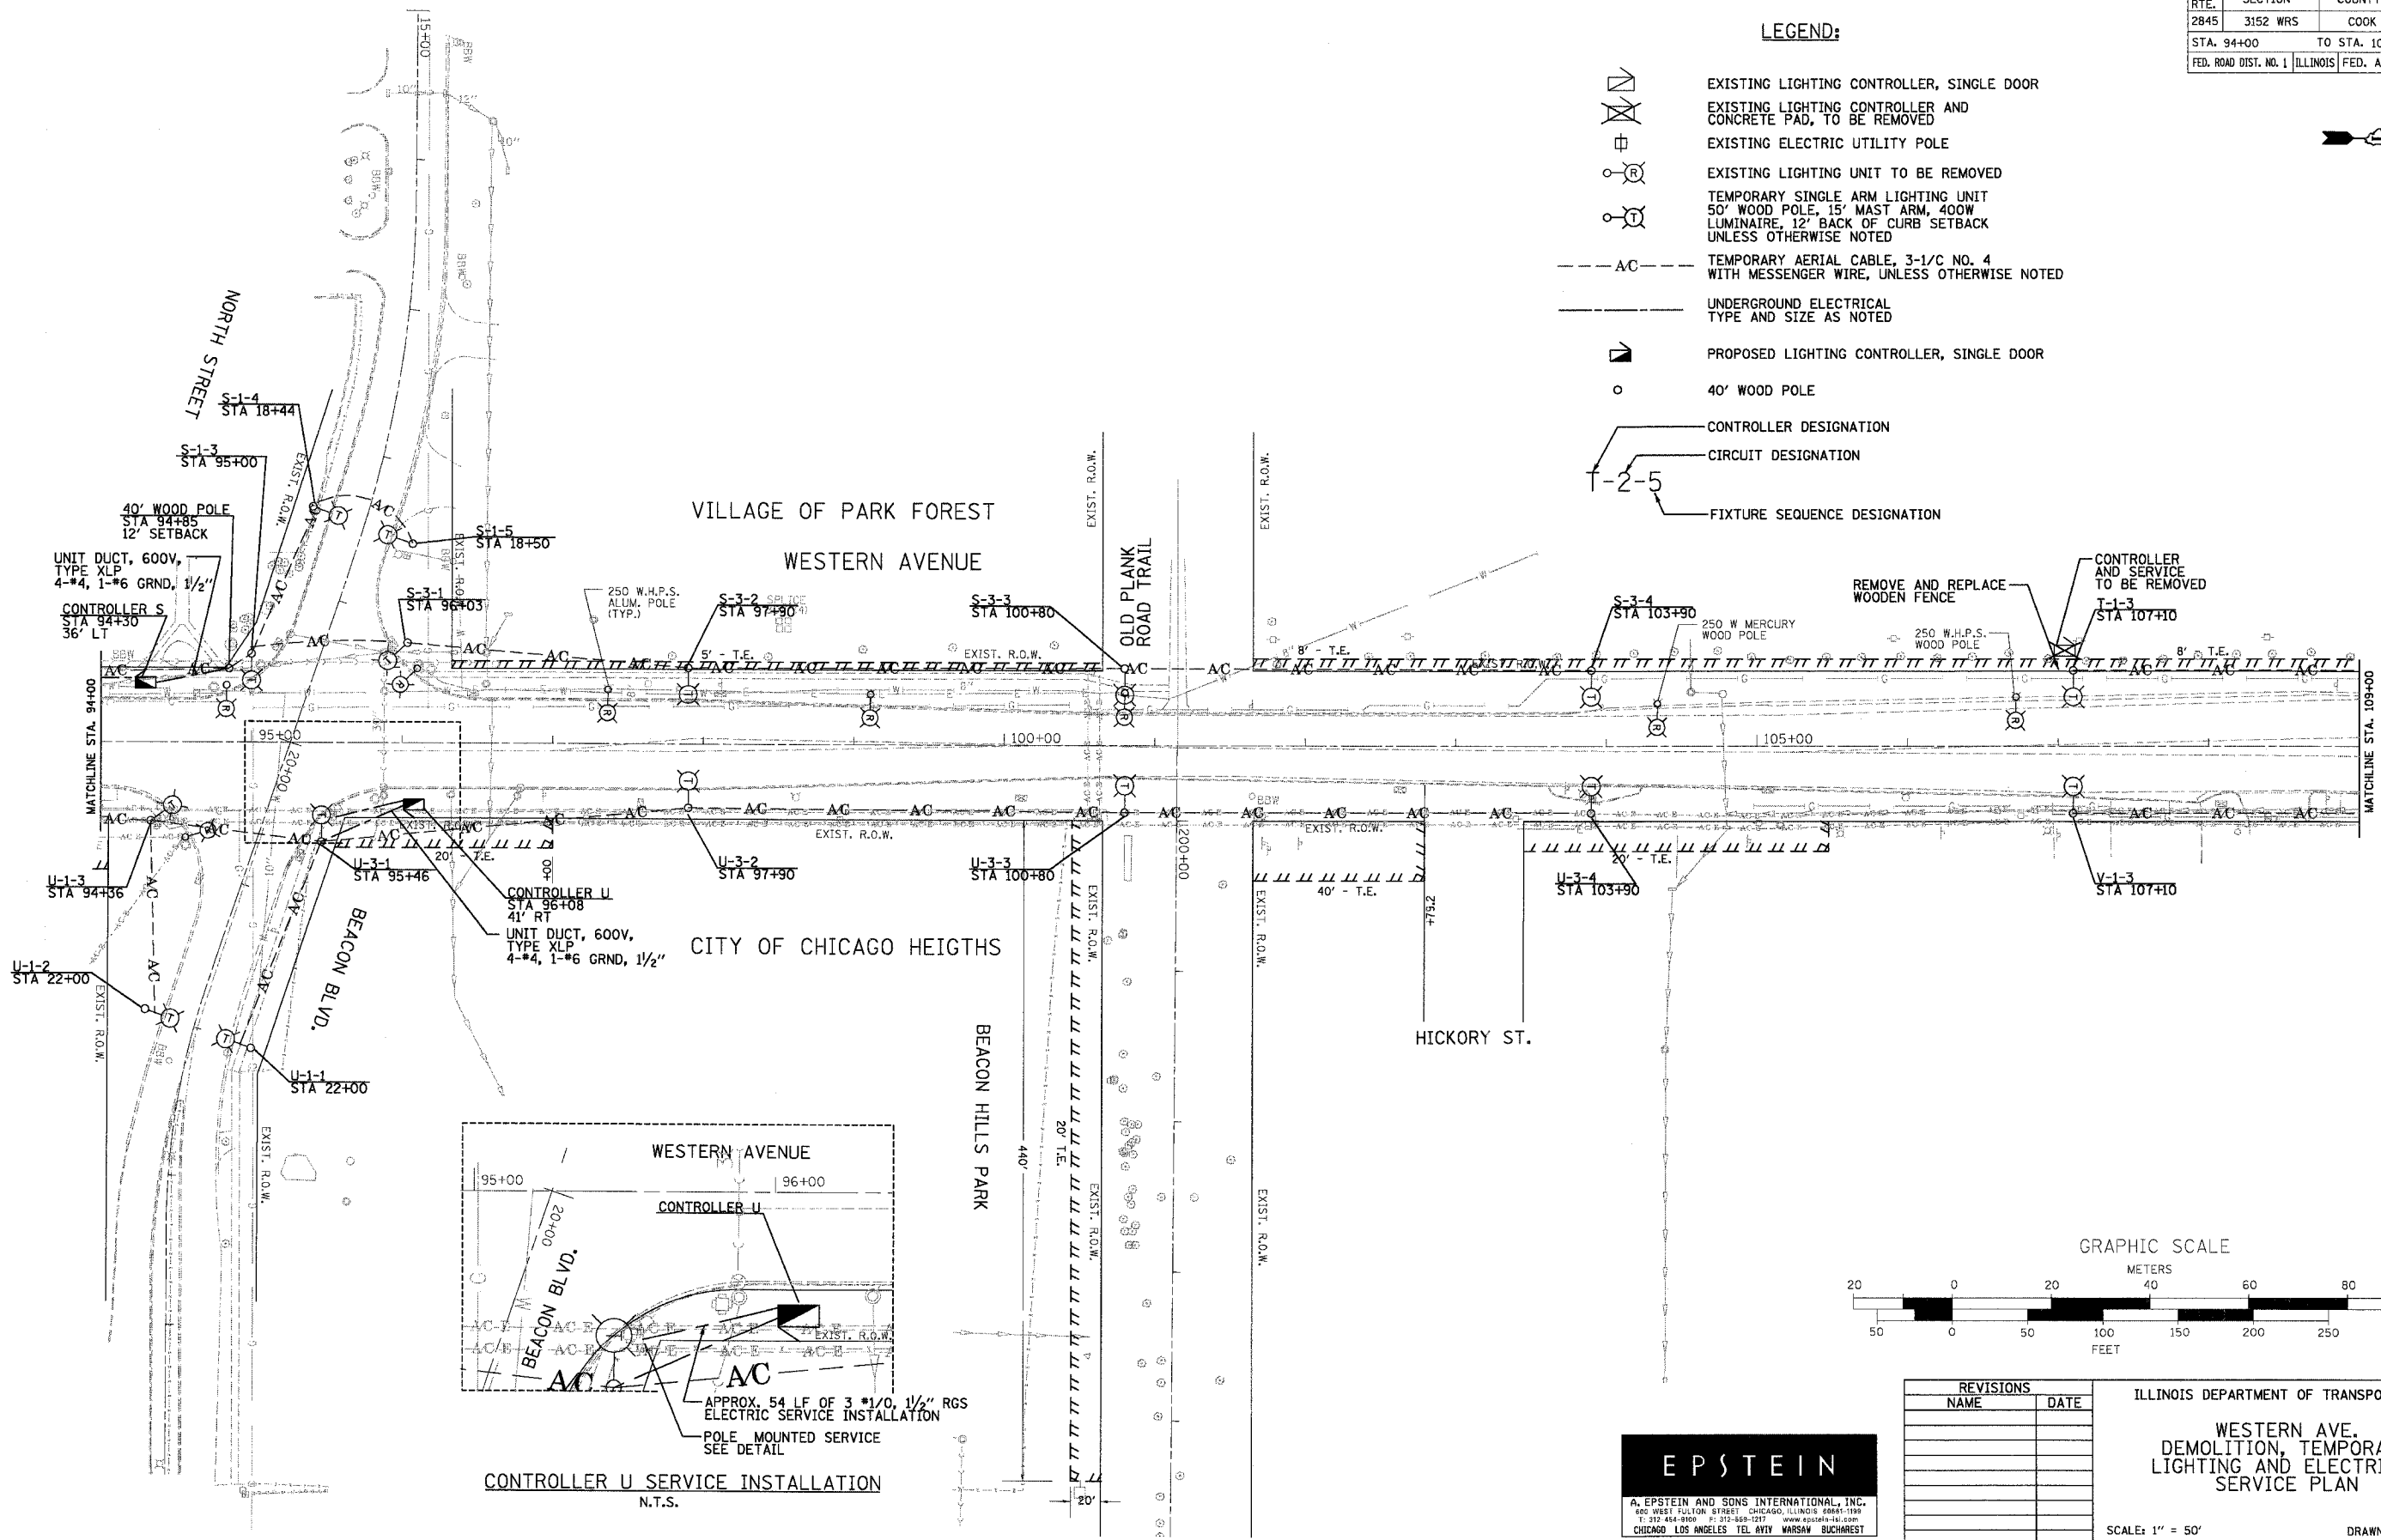

E-8

REVISIONS	
NAME	DATE

ILLINOIS DEPARTMENT OF TRANSPORTATION

**WESTERN AVE.
DEMOLITION, TEMPORARY
LIGHTING AND ELECTRICAL
SERVICE PLAN**

SCALE: 1" = 50'
DATE: 1/7/07

DRAWN BY: A.P.
CHECKED BY: G.A.O.



PLOT DATE = 5/10/2007
FILE NAME = #FILE#
PLOT SCALE = #SCALE#
USER NAME = #USER#