



F.A. RTE.	SECTION	COUNTY	TOTAL SHEET NO.
2845	3152 WRS	COOK	192 133
STA. 109+00		TO STA. 119+41	
FED. ROAD DIST. NO. 1 ILLINOIS FED. AID PROJECT			

**LEGEND:**


- EXISTING LIGHTING CONTROLLER, SINGLE DOOR
- EXISTING LIGHTING CONTROLLER AND CONCRETE PAD, TO BE REMOVED
- EXISTING ELECTRIC UTILITY POLE
- EXISTING LIGHTING UNIT TO BE REMOVED
- TEMPORARY SINGLE ARM LIGHTING UNIT  
50' WOOD POLE, 15' MAST ARM, 400W LUMINAIRE, 12' BACK OF CURB SETBACK UNLESS OTHERWISE NOTED
- TEMPORARY AERIAL CABLE, 3-1/C NO. 4 WITH MESSENGER WIRE, UNLESS OTHERWISE NOTED
- UNDERGROUND ELECTRICAL TYPE AND SIZE AS NOTED
- PROPOSED LIGHTING CONTROLLER, SINGLE DOOR
- 40' WOOD POLE
- CONTROLLER DESIGNATION
- CIRCUIT DESIGNATION
- FIXTURE SEQUENCE DESIGNATION

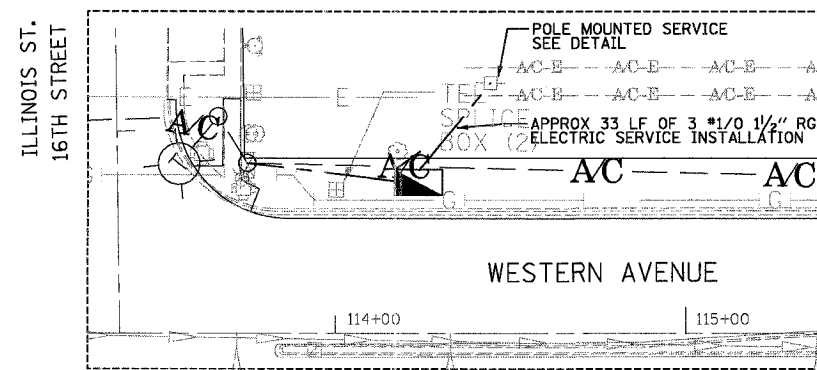

CONTROLLER T SERVICE INSTALLATION  
N.T.S.

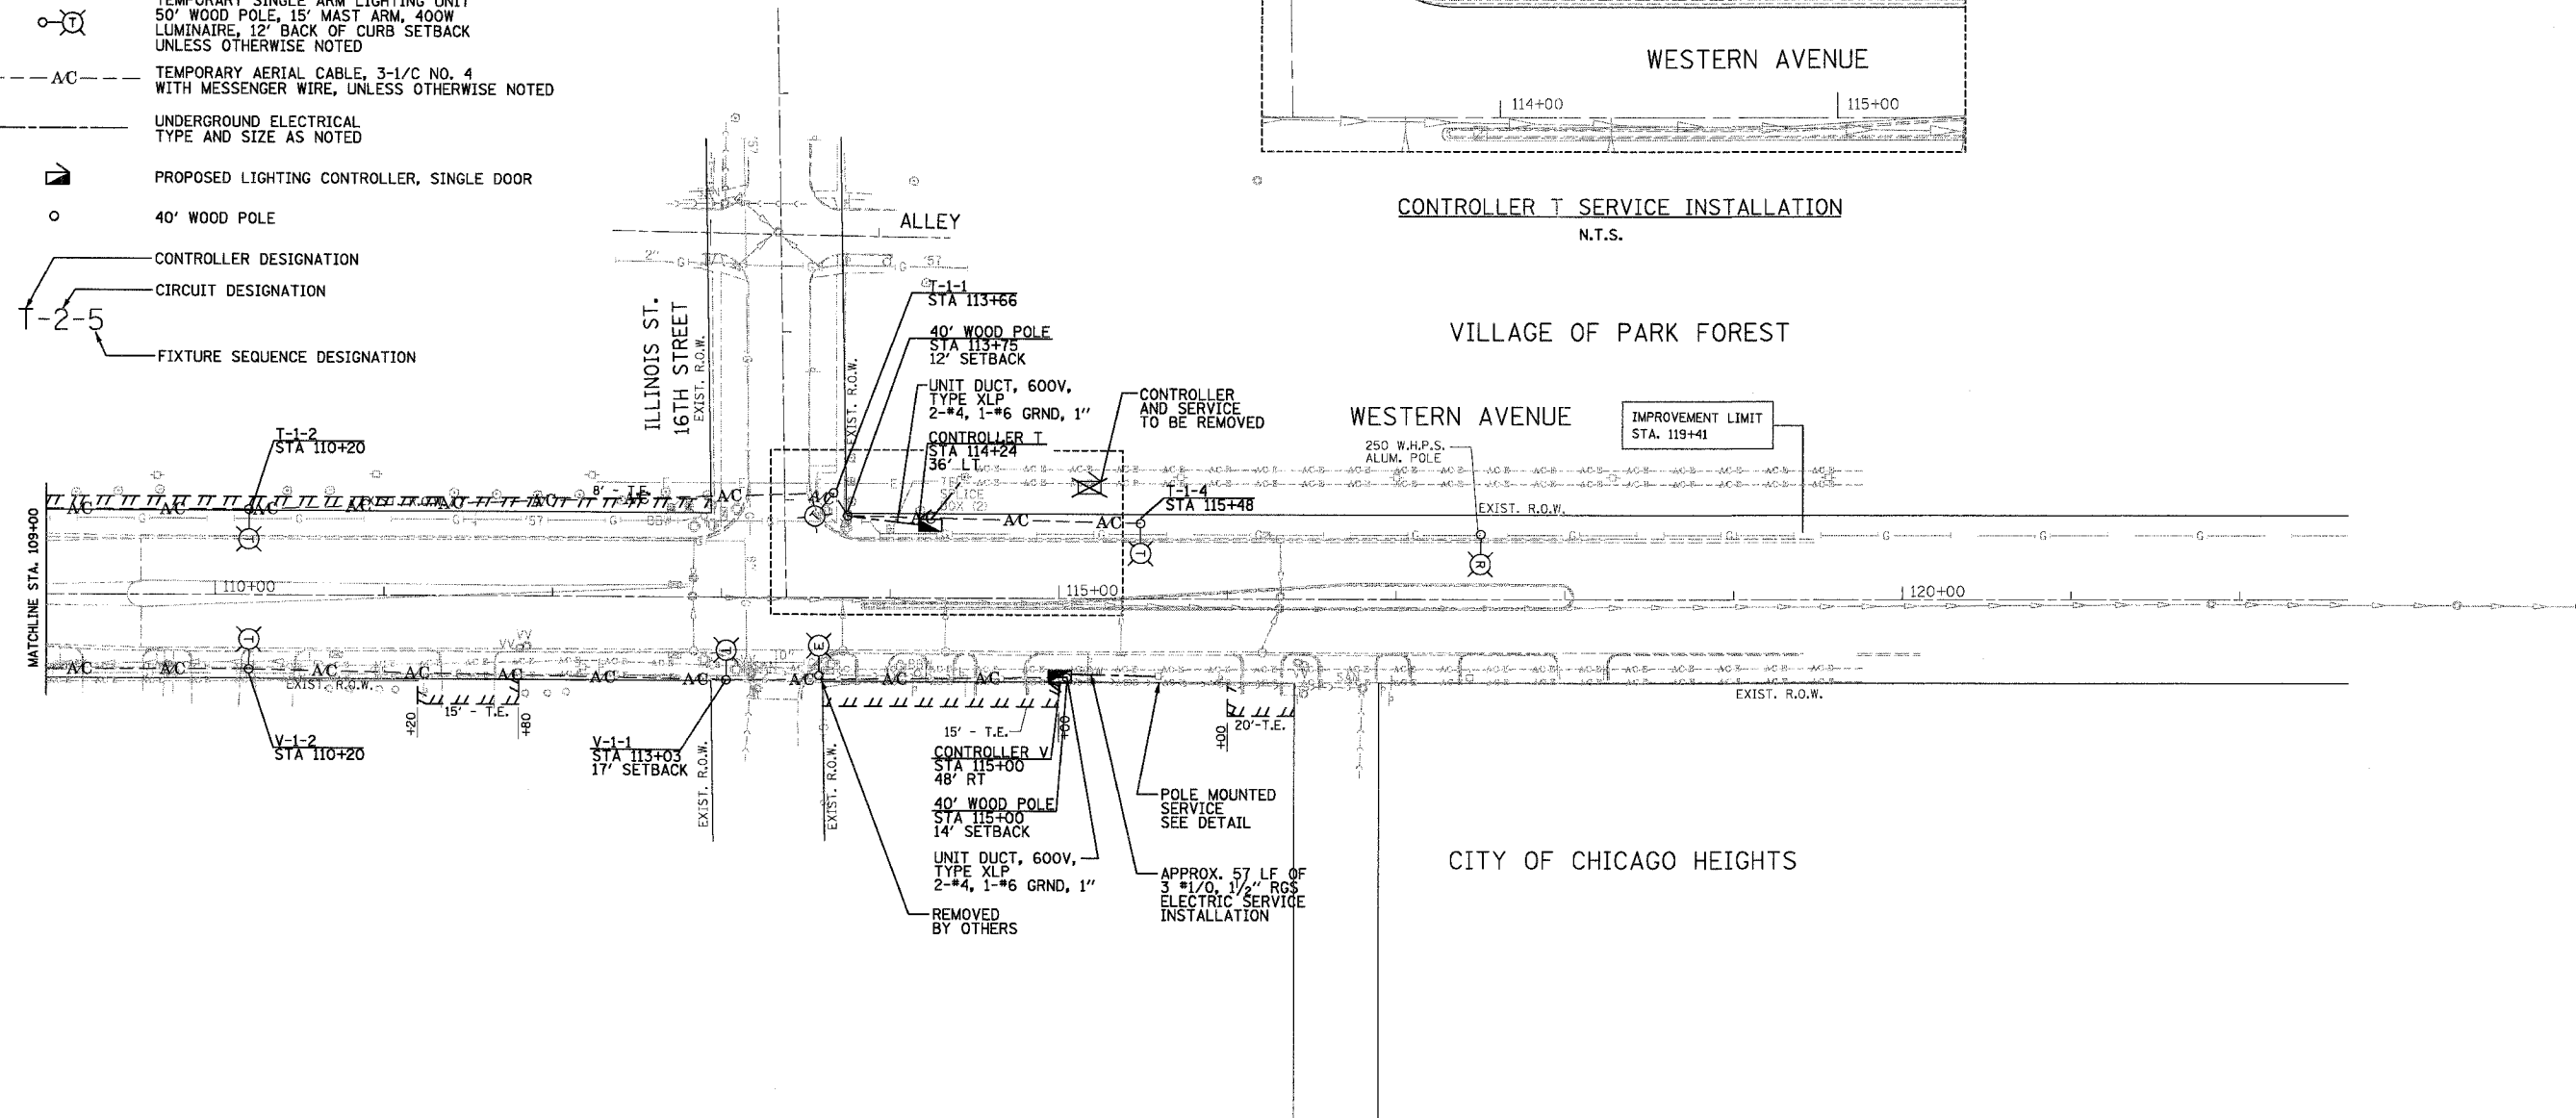

CITY OF CHICAGO HEIGHTS

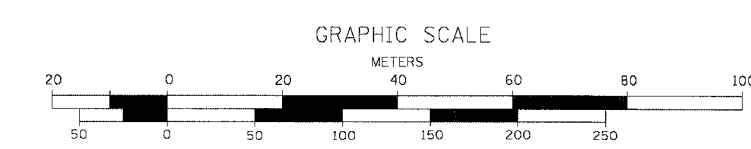

E-9

PLT DATE = 5/18/2007  
 PLOT SCALE = 1" = 50'  
 USER NAME = KUSBRN

**EPSTEIN**

A. EPSTEIN AND SONS INTERNATIONAL, INC.  
 600 WEST FULTON STREET CHICAGO, ILLINOIS 60611-1899  
 T: 312-454-9100 F: 312-454-1217 www.epstein-ai.com  
 CHICAGO LOS ANGELES TEL AVIV WARSAW BUCHAREST

REVISIONS	
NAME	DATE

ILLINOIS DEPARTMENT OF TRANSPORTATION

**WESTERN AVE.  
 DEMOLITION, TEMPORARY  
 LIGHTING AND ELECTRICAL  
 SERVICE PLAN**

SCALE: 1" = 50'  
 DATE: 1/7/07

DRAWN BY: A.P.  
 CHECKED BY: G.A.O.