


PLOT DATE = 7/2/2007  
 FILE NAME = c:\p2\144699\as\_wstom2\shd\p1001  
 PLOT SCALE = 1/8"=100'  
 USER NAME = guillamefp

ORIGINAL SURVEYED SURVEY PLOTTED  
 NO. DATE

FINAL SURVEYED SURVEY PLOTTED  
 NO. DATE

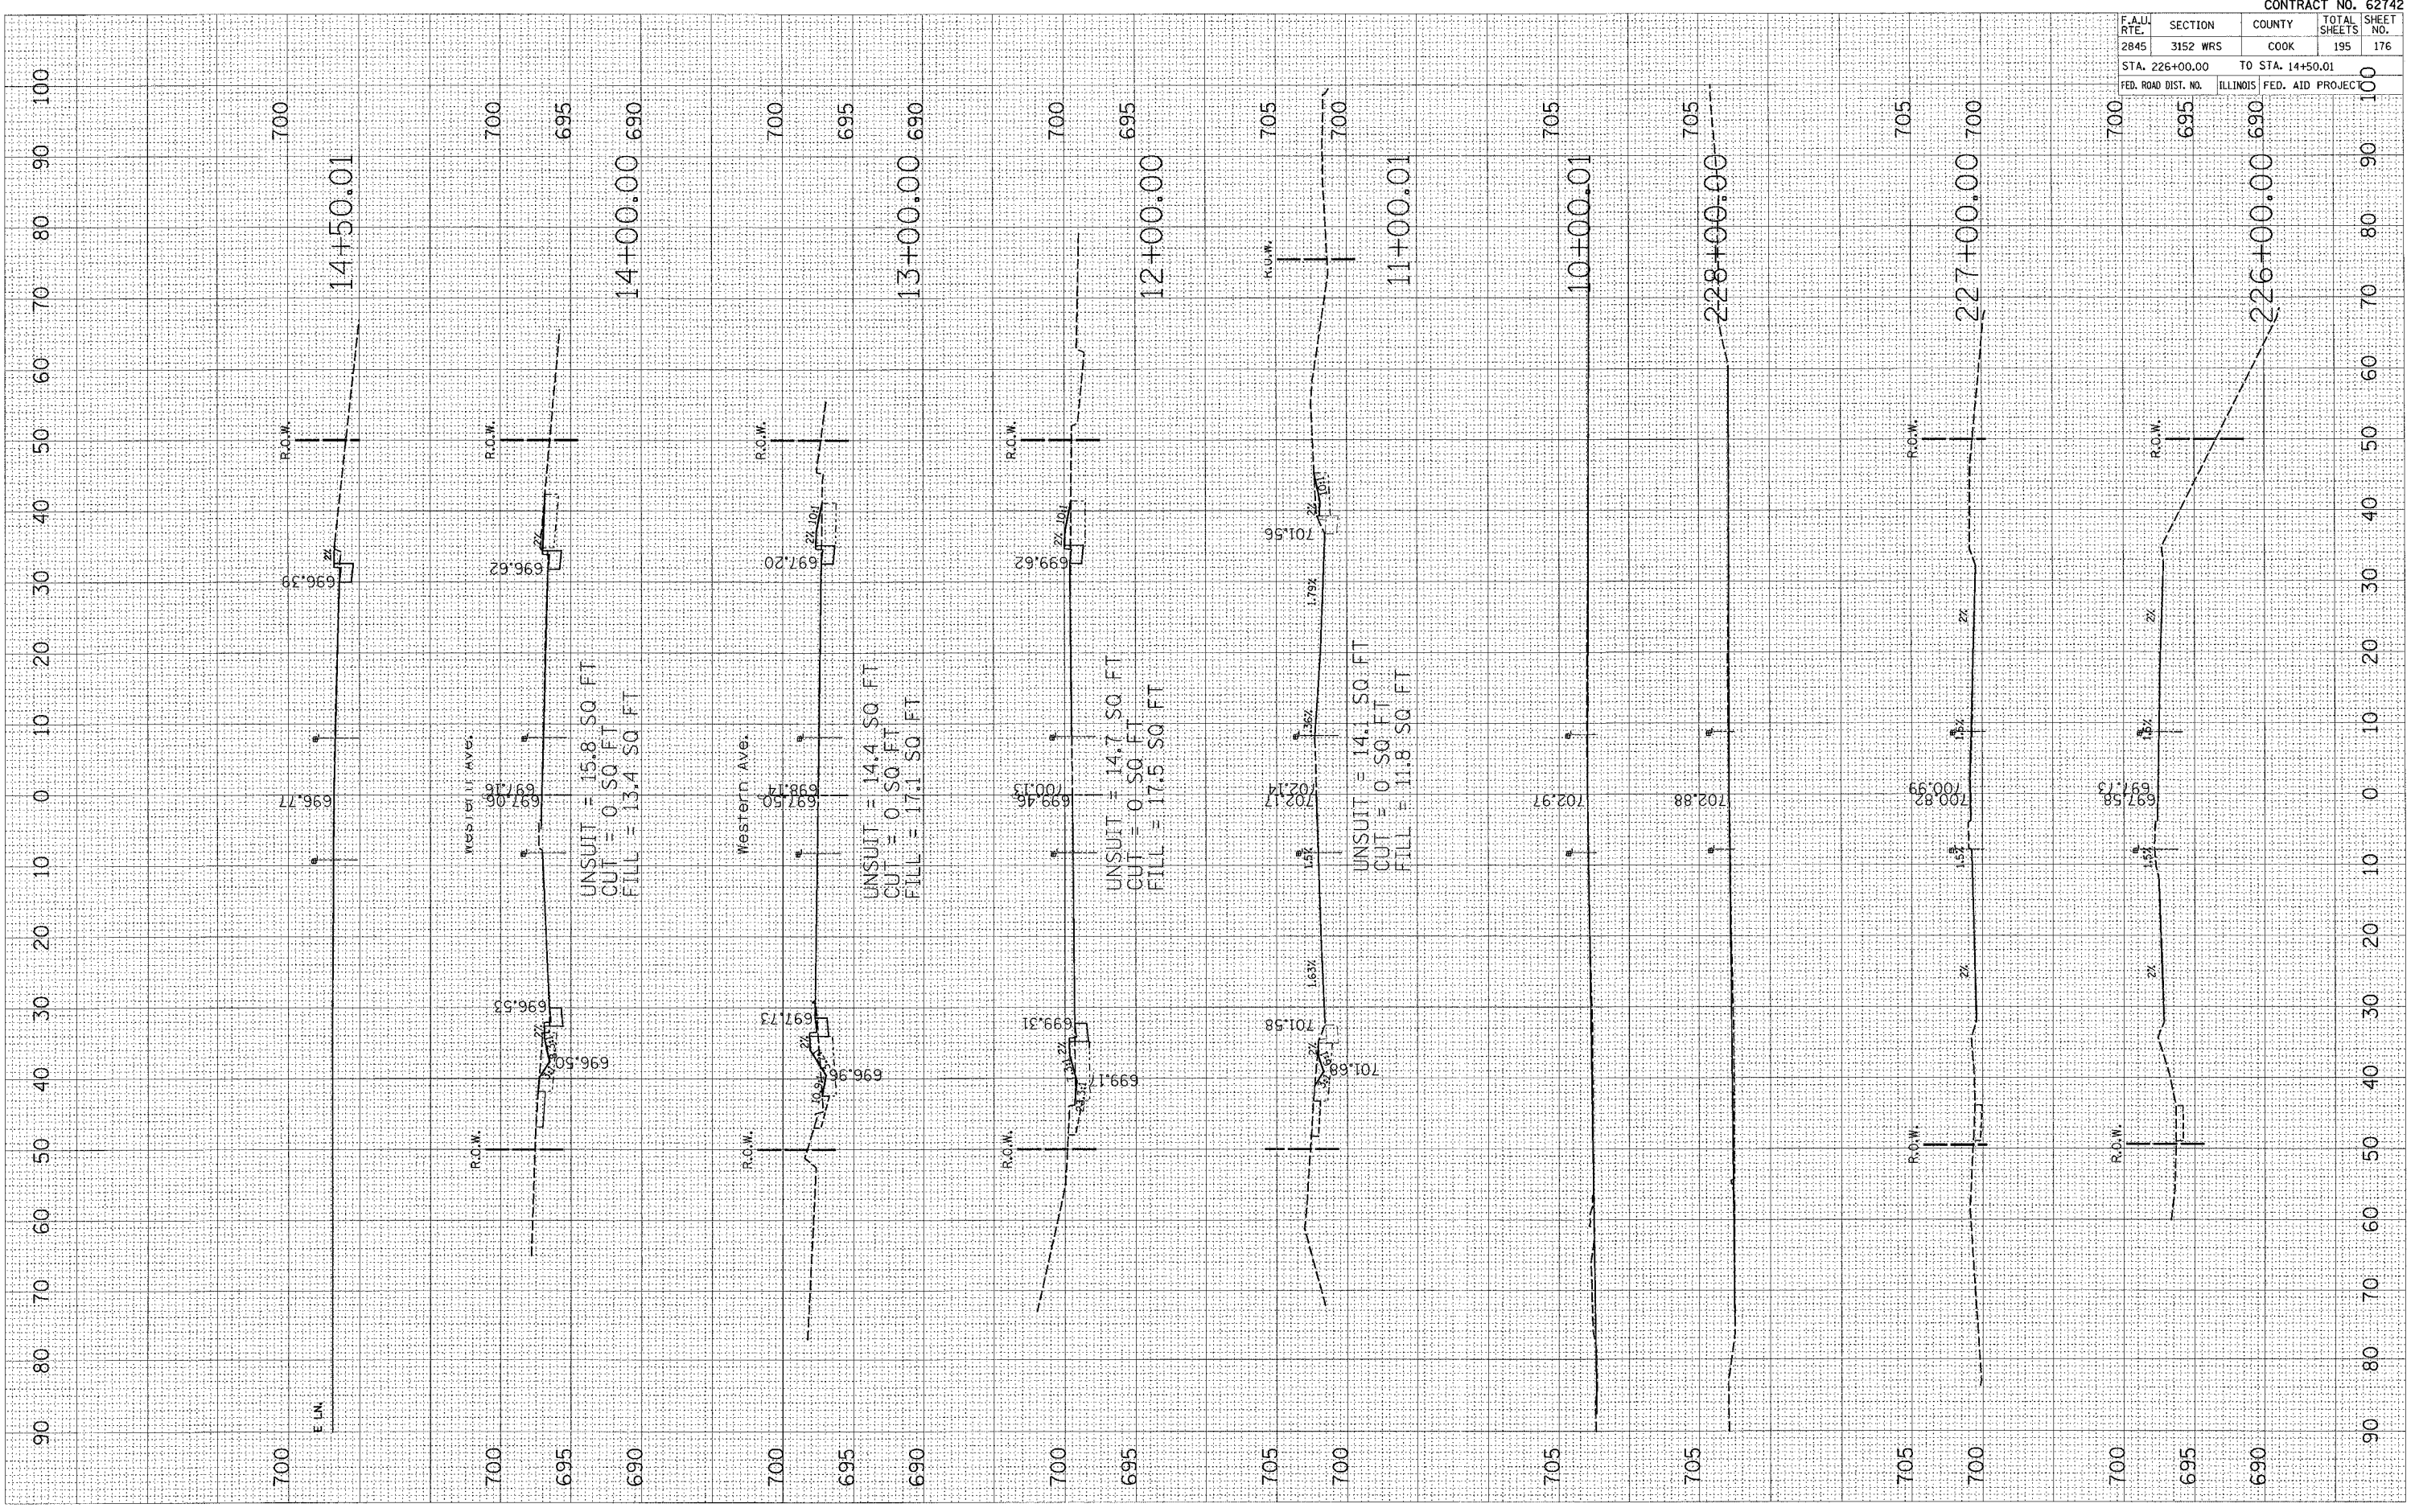

CONTRACT NO. 62742				
F.A.U. RTE.	SECTION	COUNTY	TOTAL SHEETS	SHEET NO.
2845	3152 WRS	COOK	195	176
STA. 226+00.00 TO STA. 14+50.01				
FED. ROAD DIST. NO.		ILLINOIS FED. AID PROJECT		