


PLOT DATE = 7/2/2007
 FILE NAME = c:\p\proj\cva\14145\14145\western2.dwg
 PLOT SCALE = 1/8" = 1' IN.
 USER NAME = gullonefep

ORIGINAL SURVEY BY DATE
 SURVEYED BY DATE
 NOTE BOOK NO.
 TEMPLATE AREAS CHECKED

FINAL SURVEY BY DATE
 SURVEYED BY DATE
 NOTE BOOK NO.
 TEMPLATE AREAS CHECKED

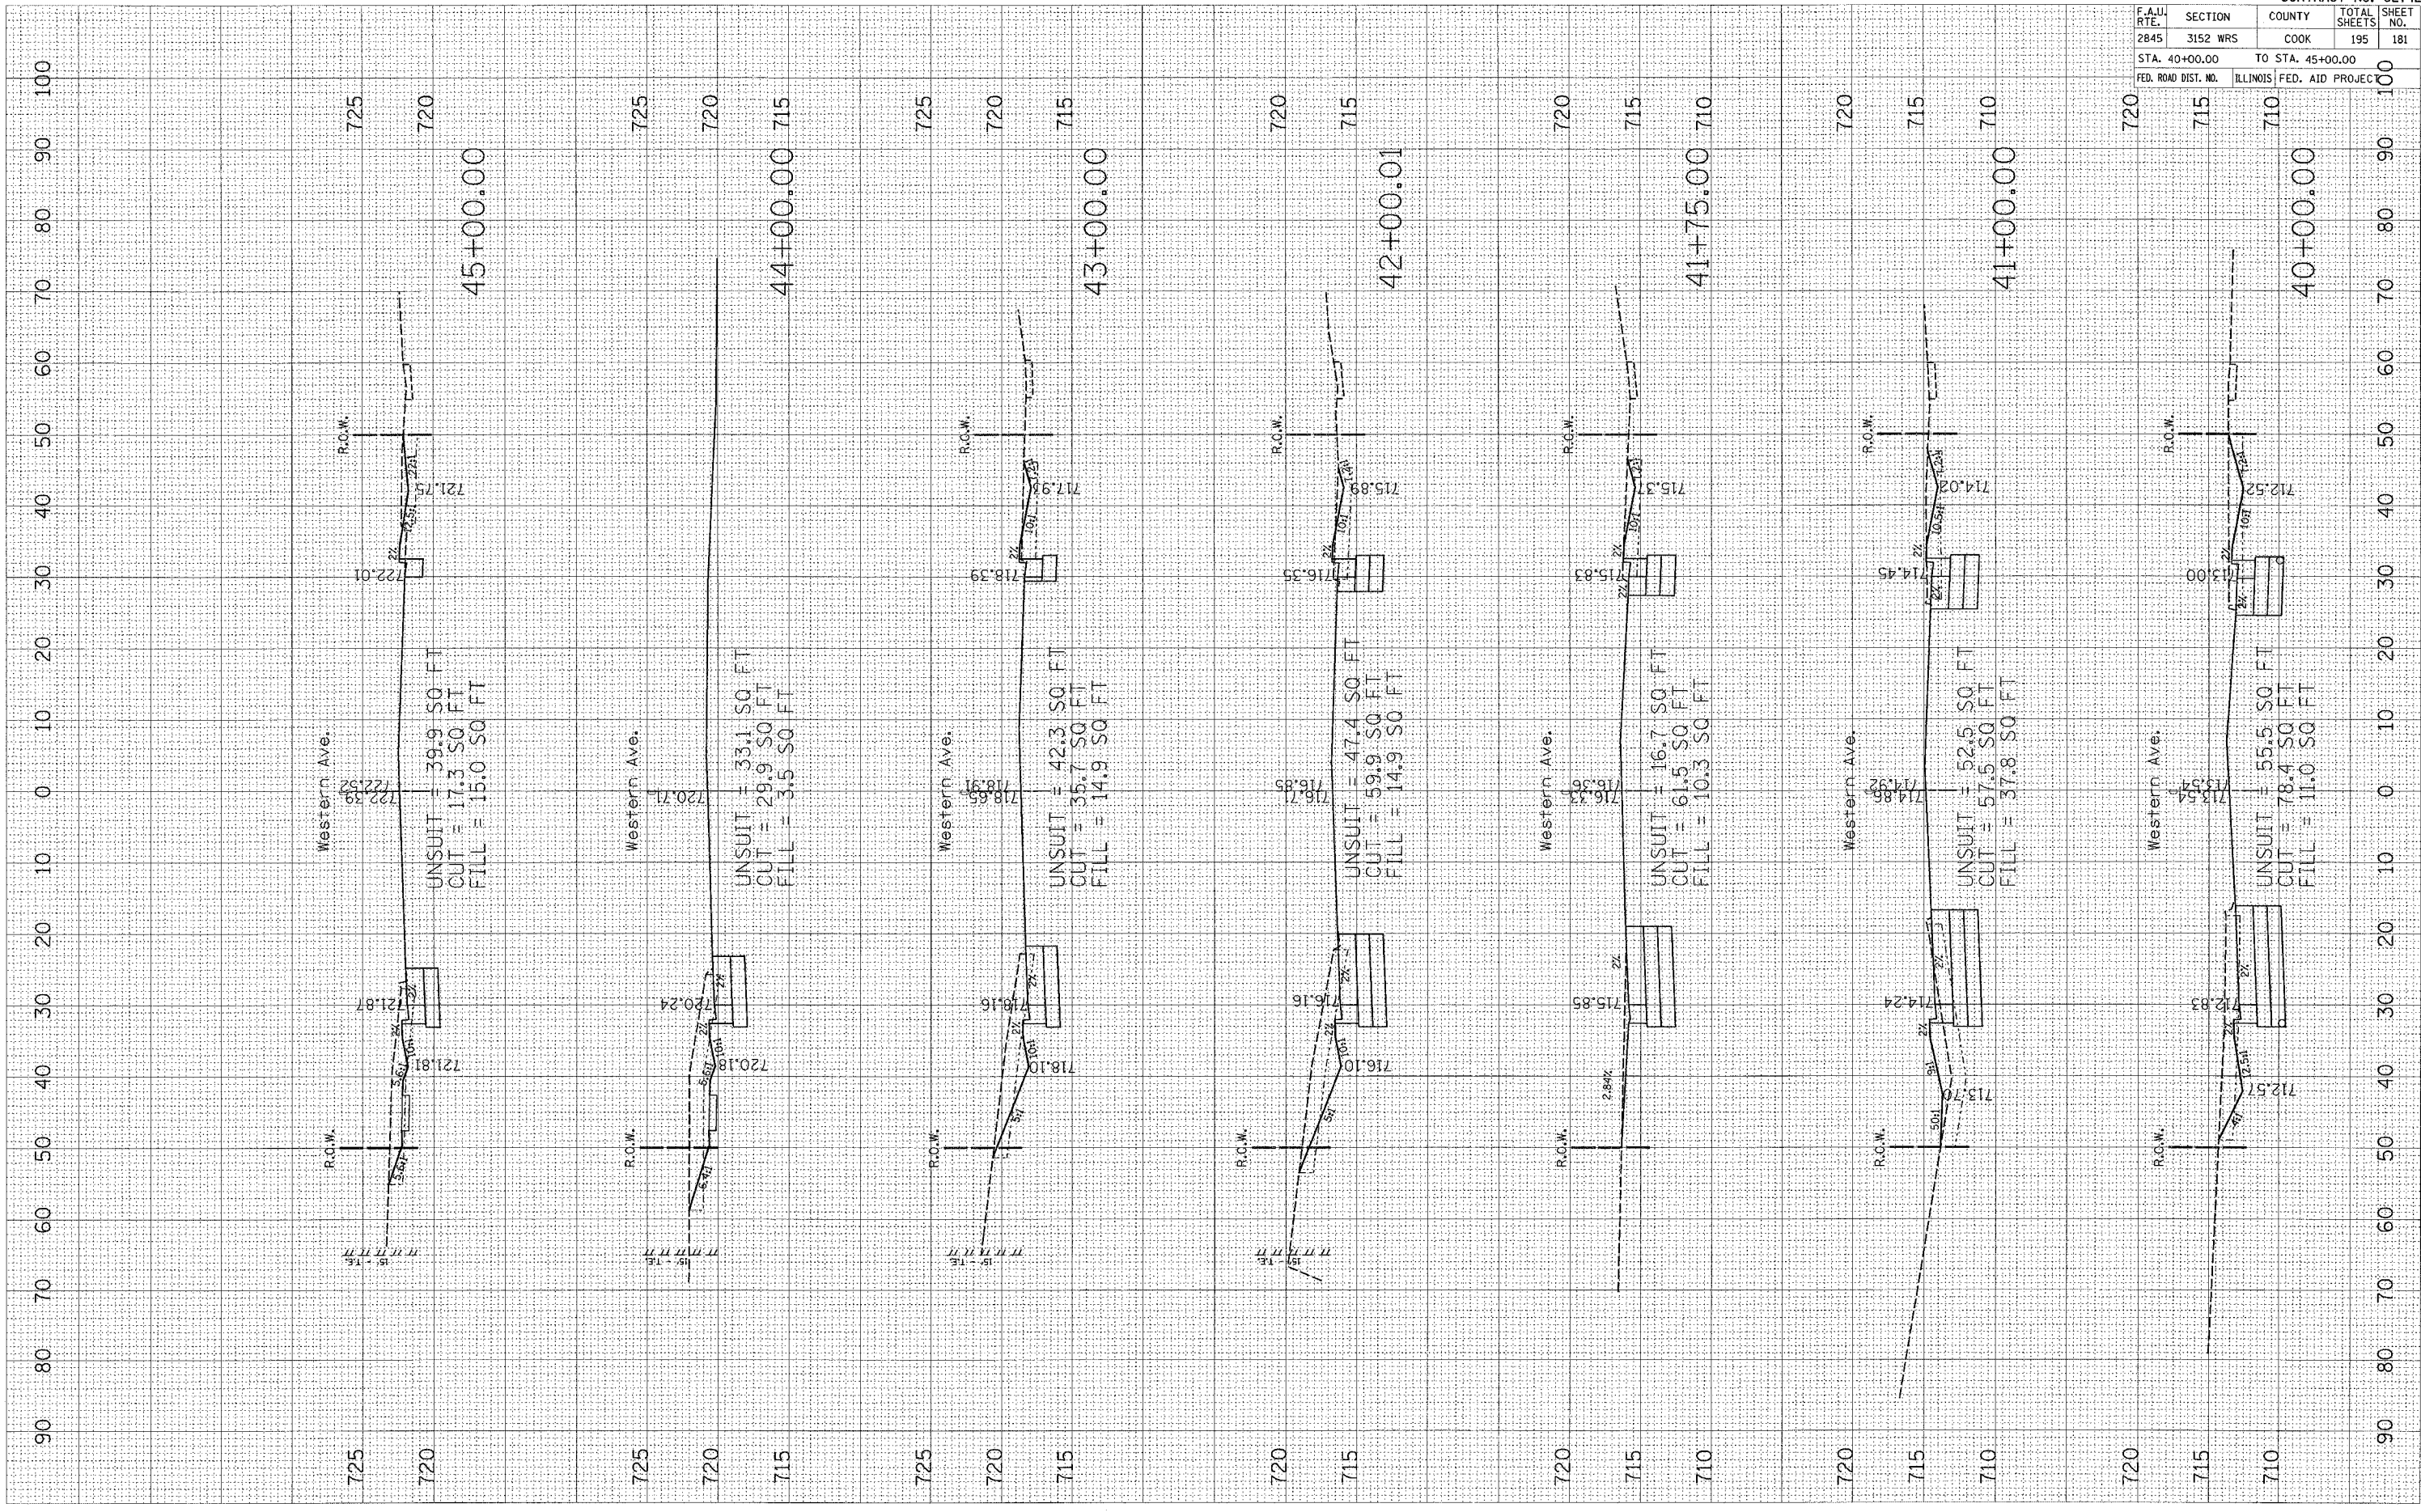

F.A.U. RTE.	SECTION	COUNTY	TOTAL SHEETS	SHEET NO.
2845	3152 WRS	COOK	195	181

STA. 40+00.00 TO STA. 45+00.00
 FED. ROAD DIST. NO. ILLINOIS FED. AID PROJECT

CONTRACT NO. 62742