


PLOT DATE = 7/2/2007
 PLOT NAME = \\s114699\western2\mwp\pbook
 PLOT SCALE = 10.0000 / IN.
 USER NAME = guillamefp

ORIGINAL SURVEYED _____
 SURVEY PLOTTED _____
 NOTE BOOK _____
 AREAS CHECKED _____
 NO. _____

FINAL SURVEYED _____
 SURVEY PLOTTED _____
 NOTE BOOK _____
 AREAS CHECKED _____
 NO. _____

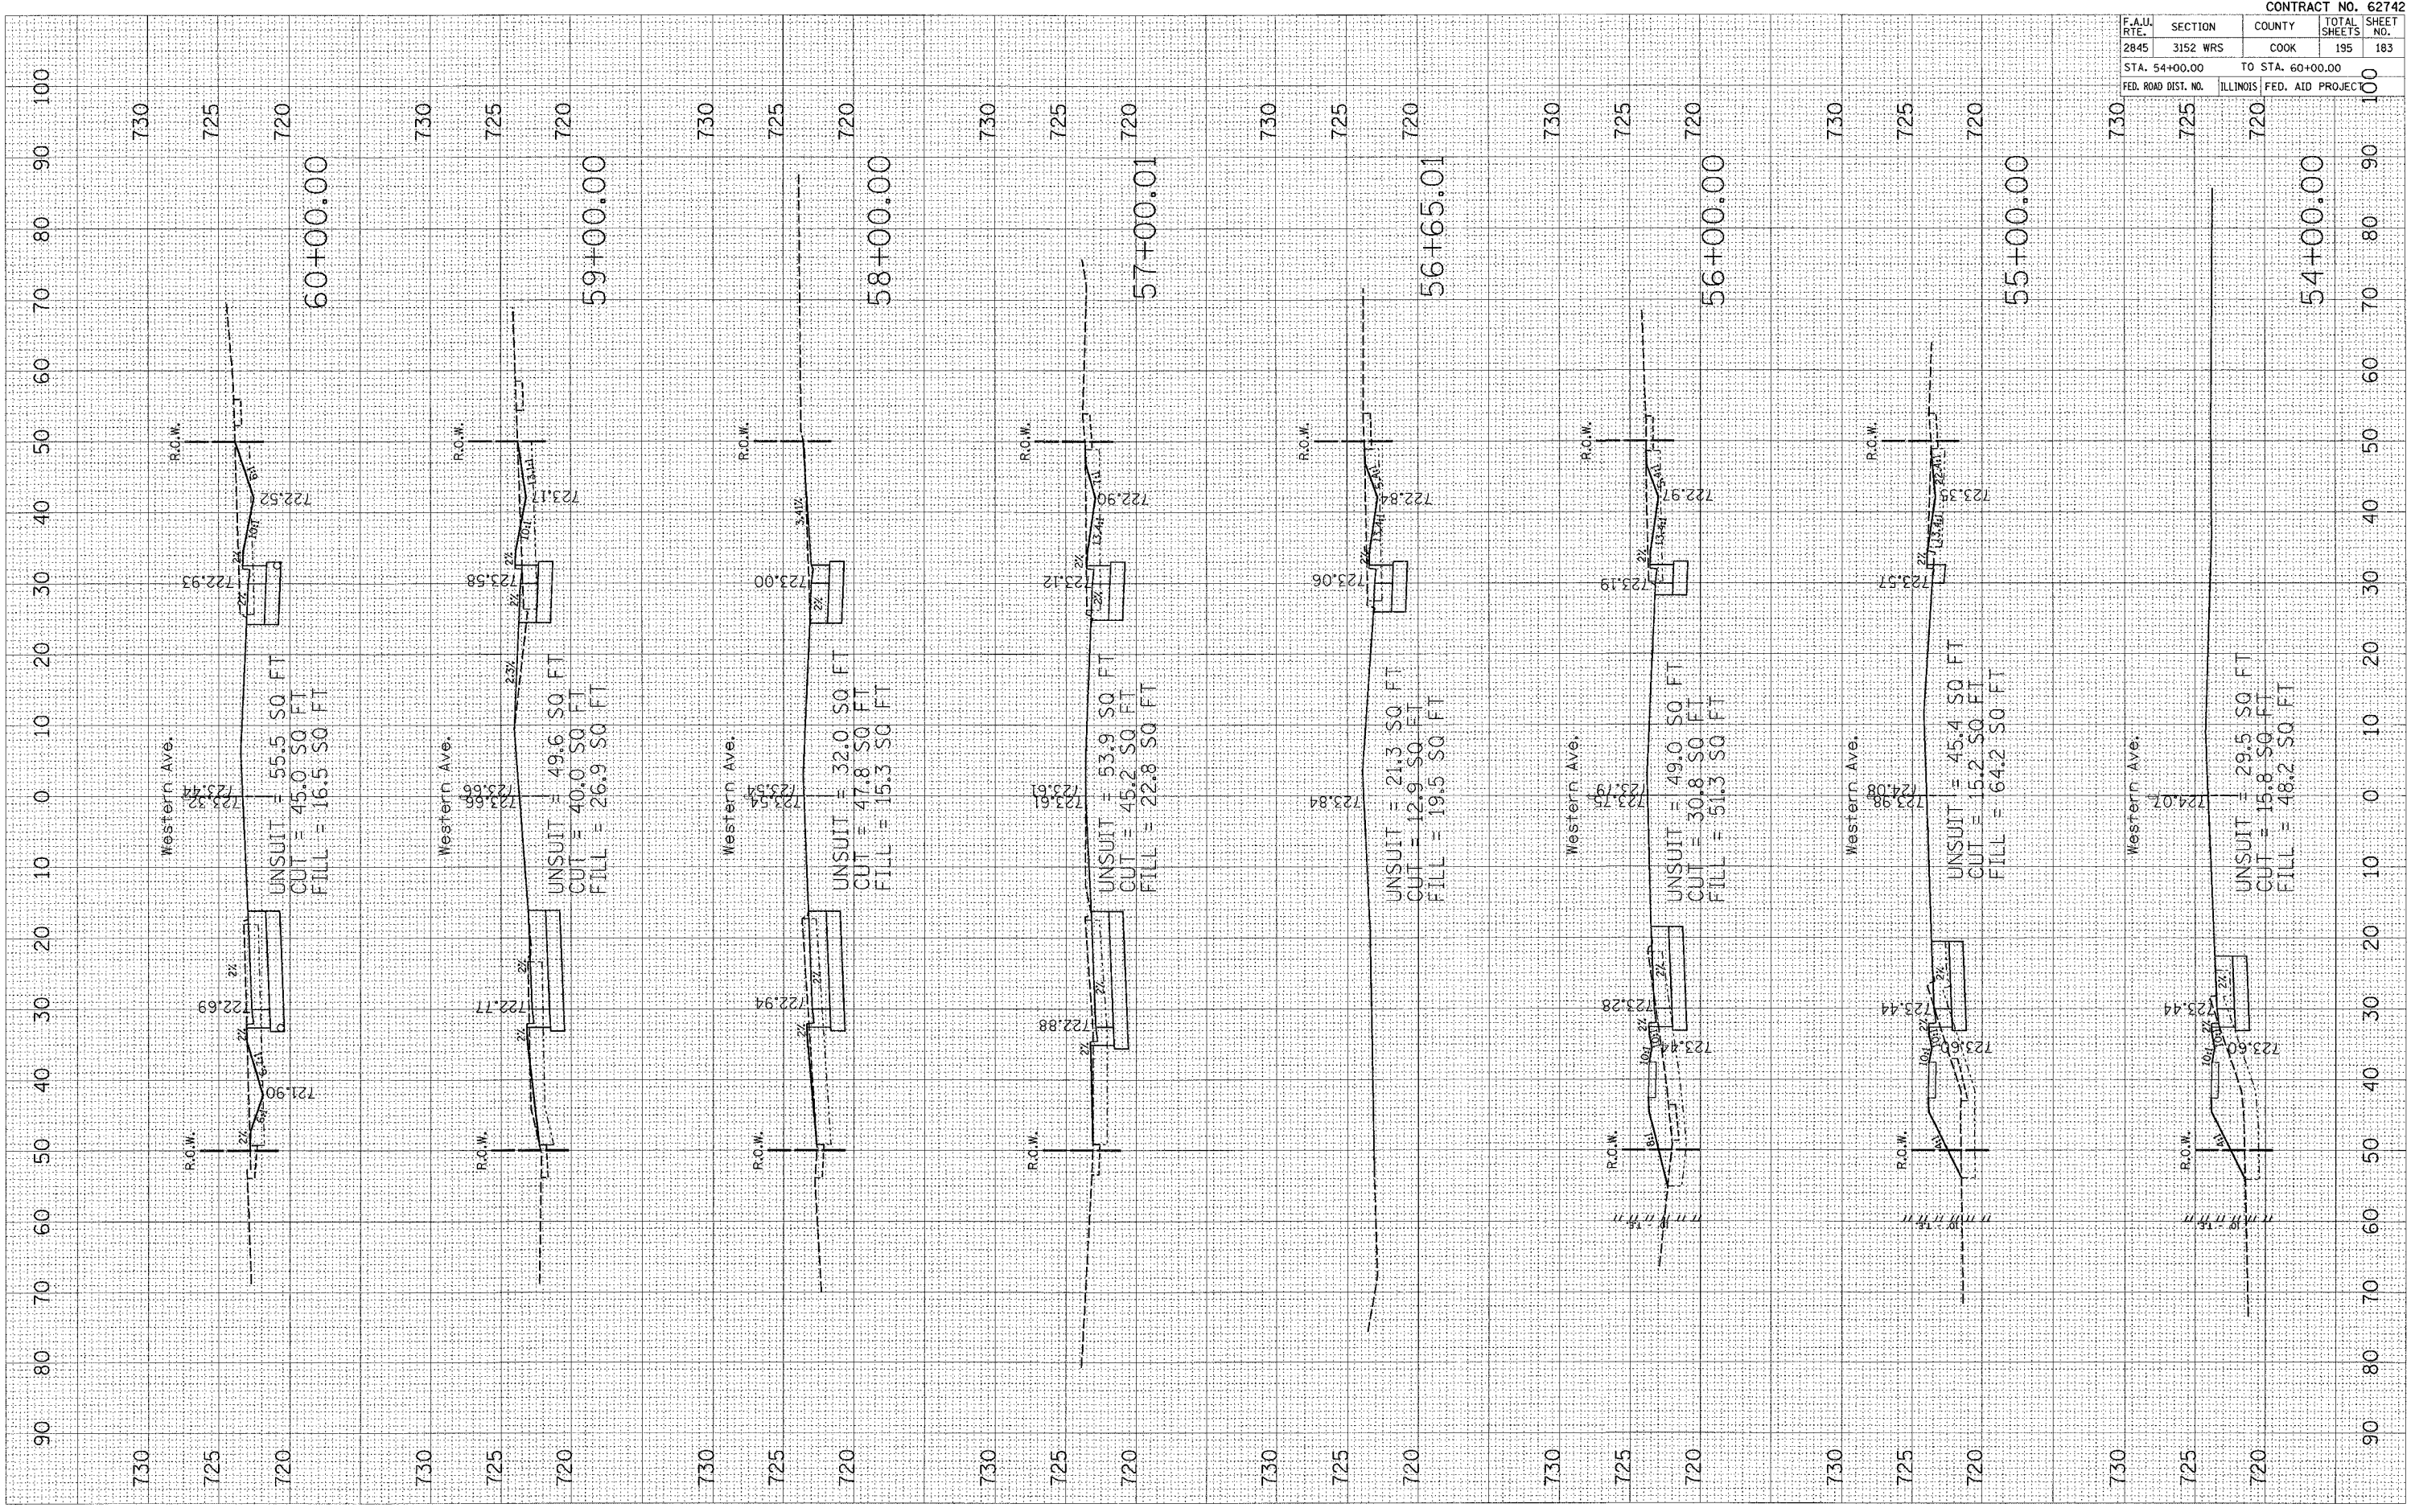

F.A.I. RTE.	SECTION	COUNTY	TOTAL SHEETS	SHEET NO.
2845	3152 WRS	COOK	195	183
STA. 54+00.00		TO STA. 60+00.00		100
FED. ROAD DIST. NO.		ILLINOIS FED. AID PROJECT		

CONTRACT NO. 62742