


PLOT DATE = 7/2/2007
 FILE NAME = c:\pva\pva\144659\vs_western2\pva\pva2.p
 USER NAME = gullmanefp

ORIGINAL SURVEY
 SURVEYED PLOTTED
 NOTE BOOK TEMPLATE
 AREAS CHECKED

FINAL SURVEY
 SURVEYED PLOTTED
 NOTE BOOK TEMPLATE
 AREAS CHECKED

BY: _____ DATE: _____

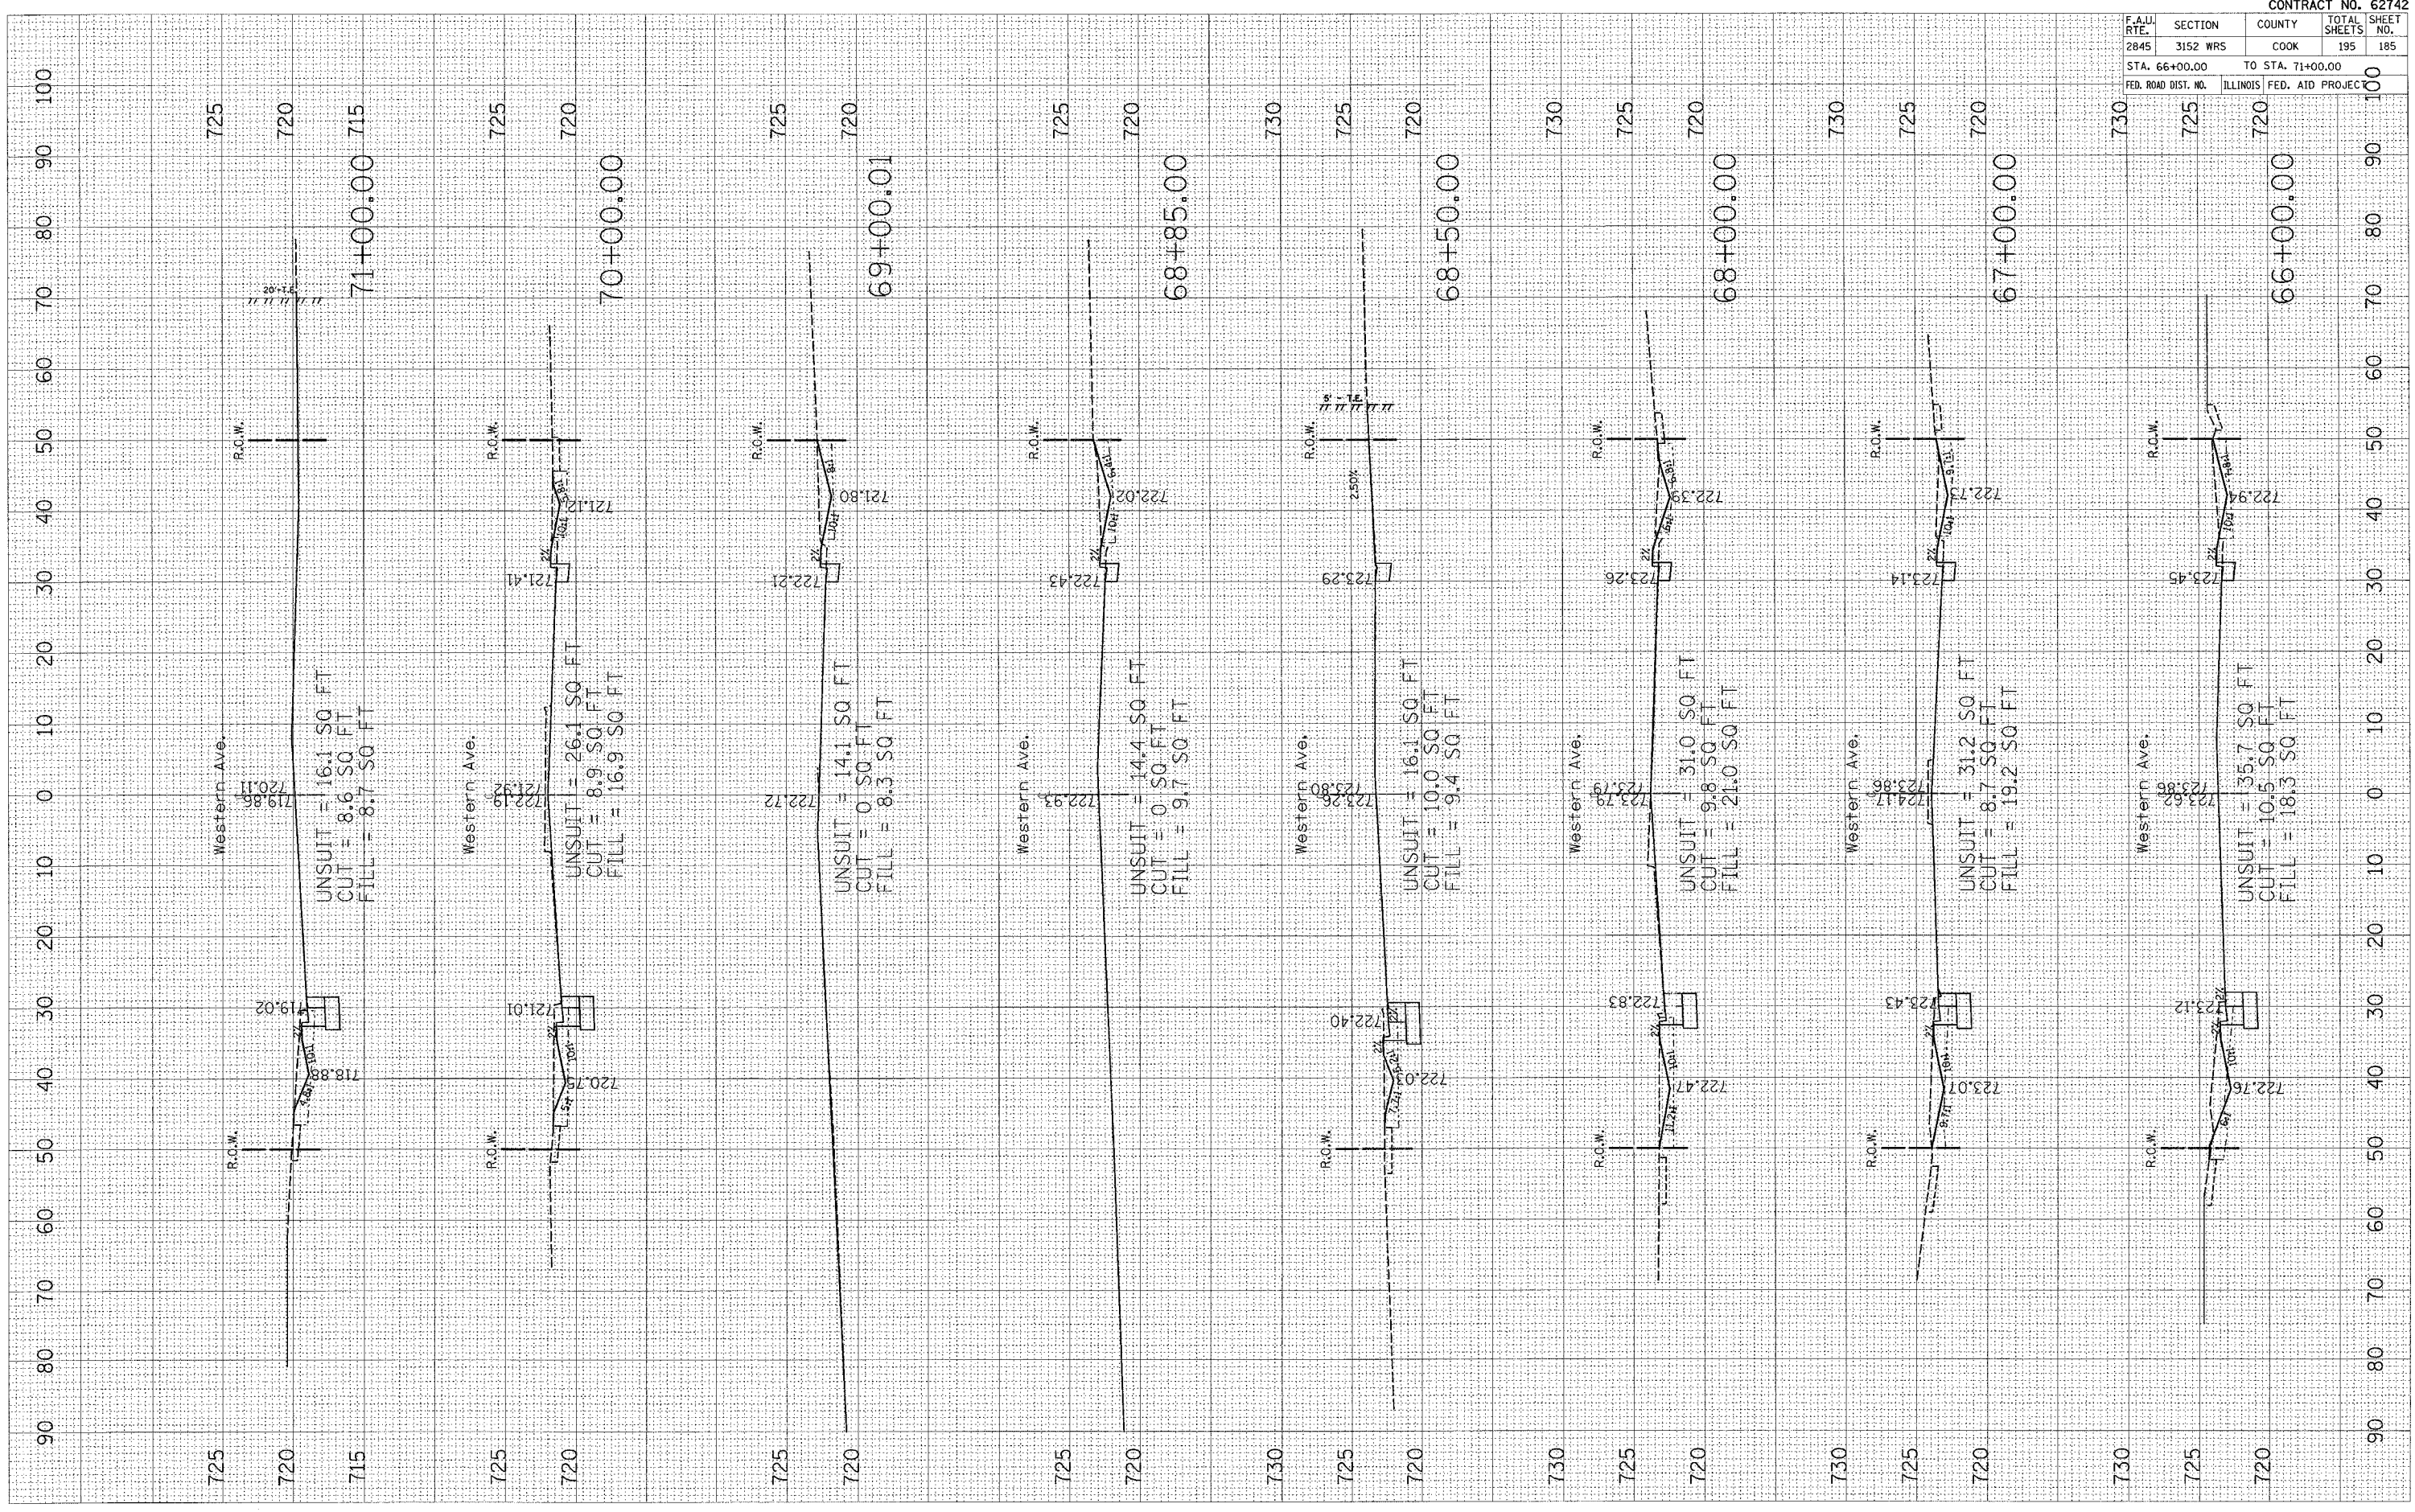

F.A.U. RTE.	SECTION	COUNTY	TOTAL SHEETS	SHEET NO.
2845	3152 WRS	COOK	195	185
STA. 66+00.00		TO STA. 71+00.00		100
FED. ROAD DIST. NO.		ILLINOIS FED. AID PROJECT		100

CONTRACT NO. 62742