


PLOT DATE = 7/2/2007
 FILE NAME = C:\Users\gwilliams\Documents\21446591 vs. western2\highp\book
 PLOT SCALE = 10.0000' / IN.
 USER NAME = gwilliamsfp

ORIGINAL SURVEY SURVEYED
 PLOTTED
 DATE
 AREAS CHECKED

FINAL SURVEY SURVEYED
 PLOTTED
 DATE
 AREAS CHECKED

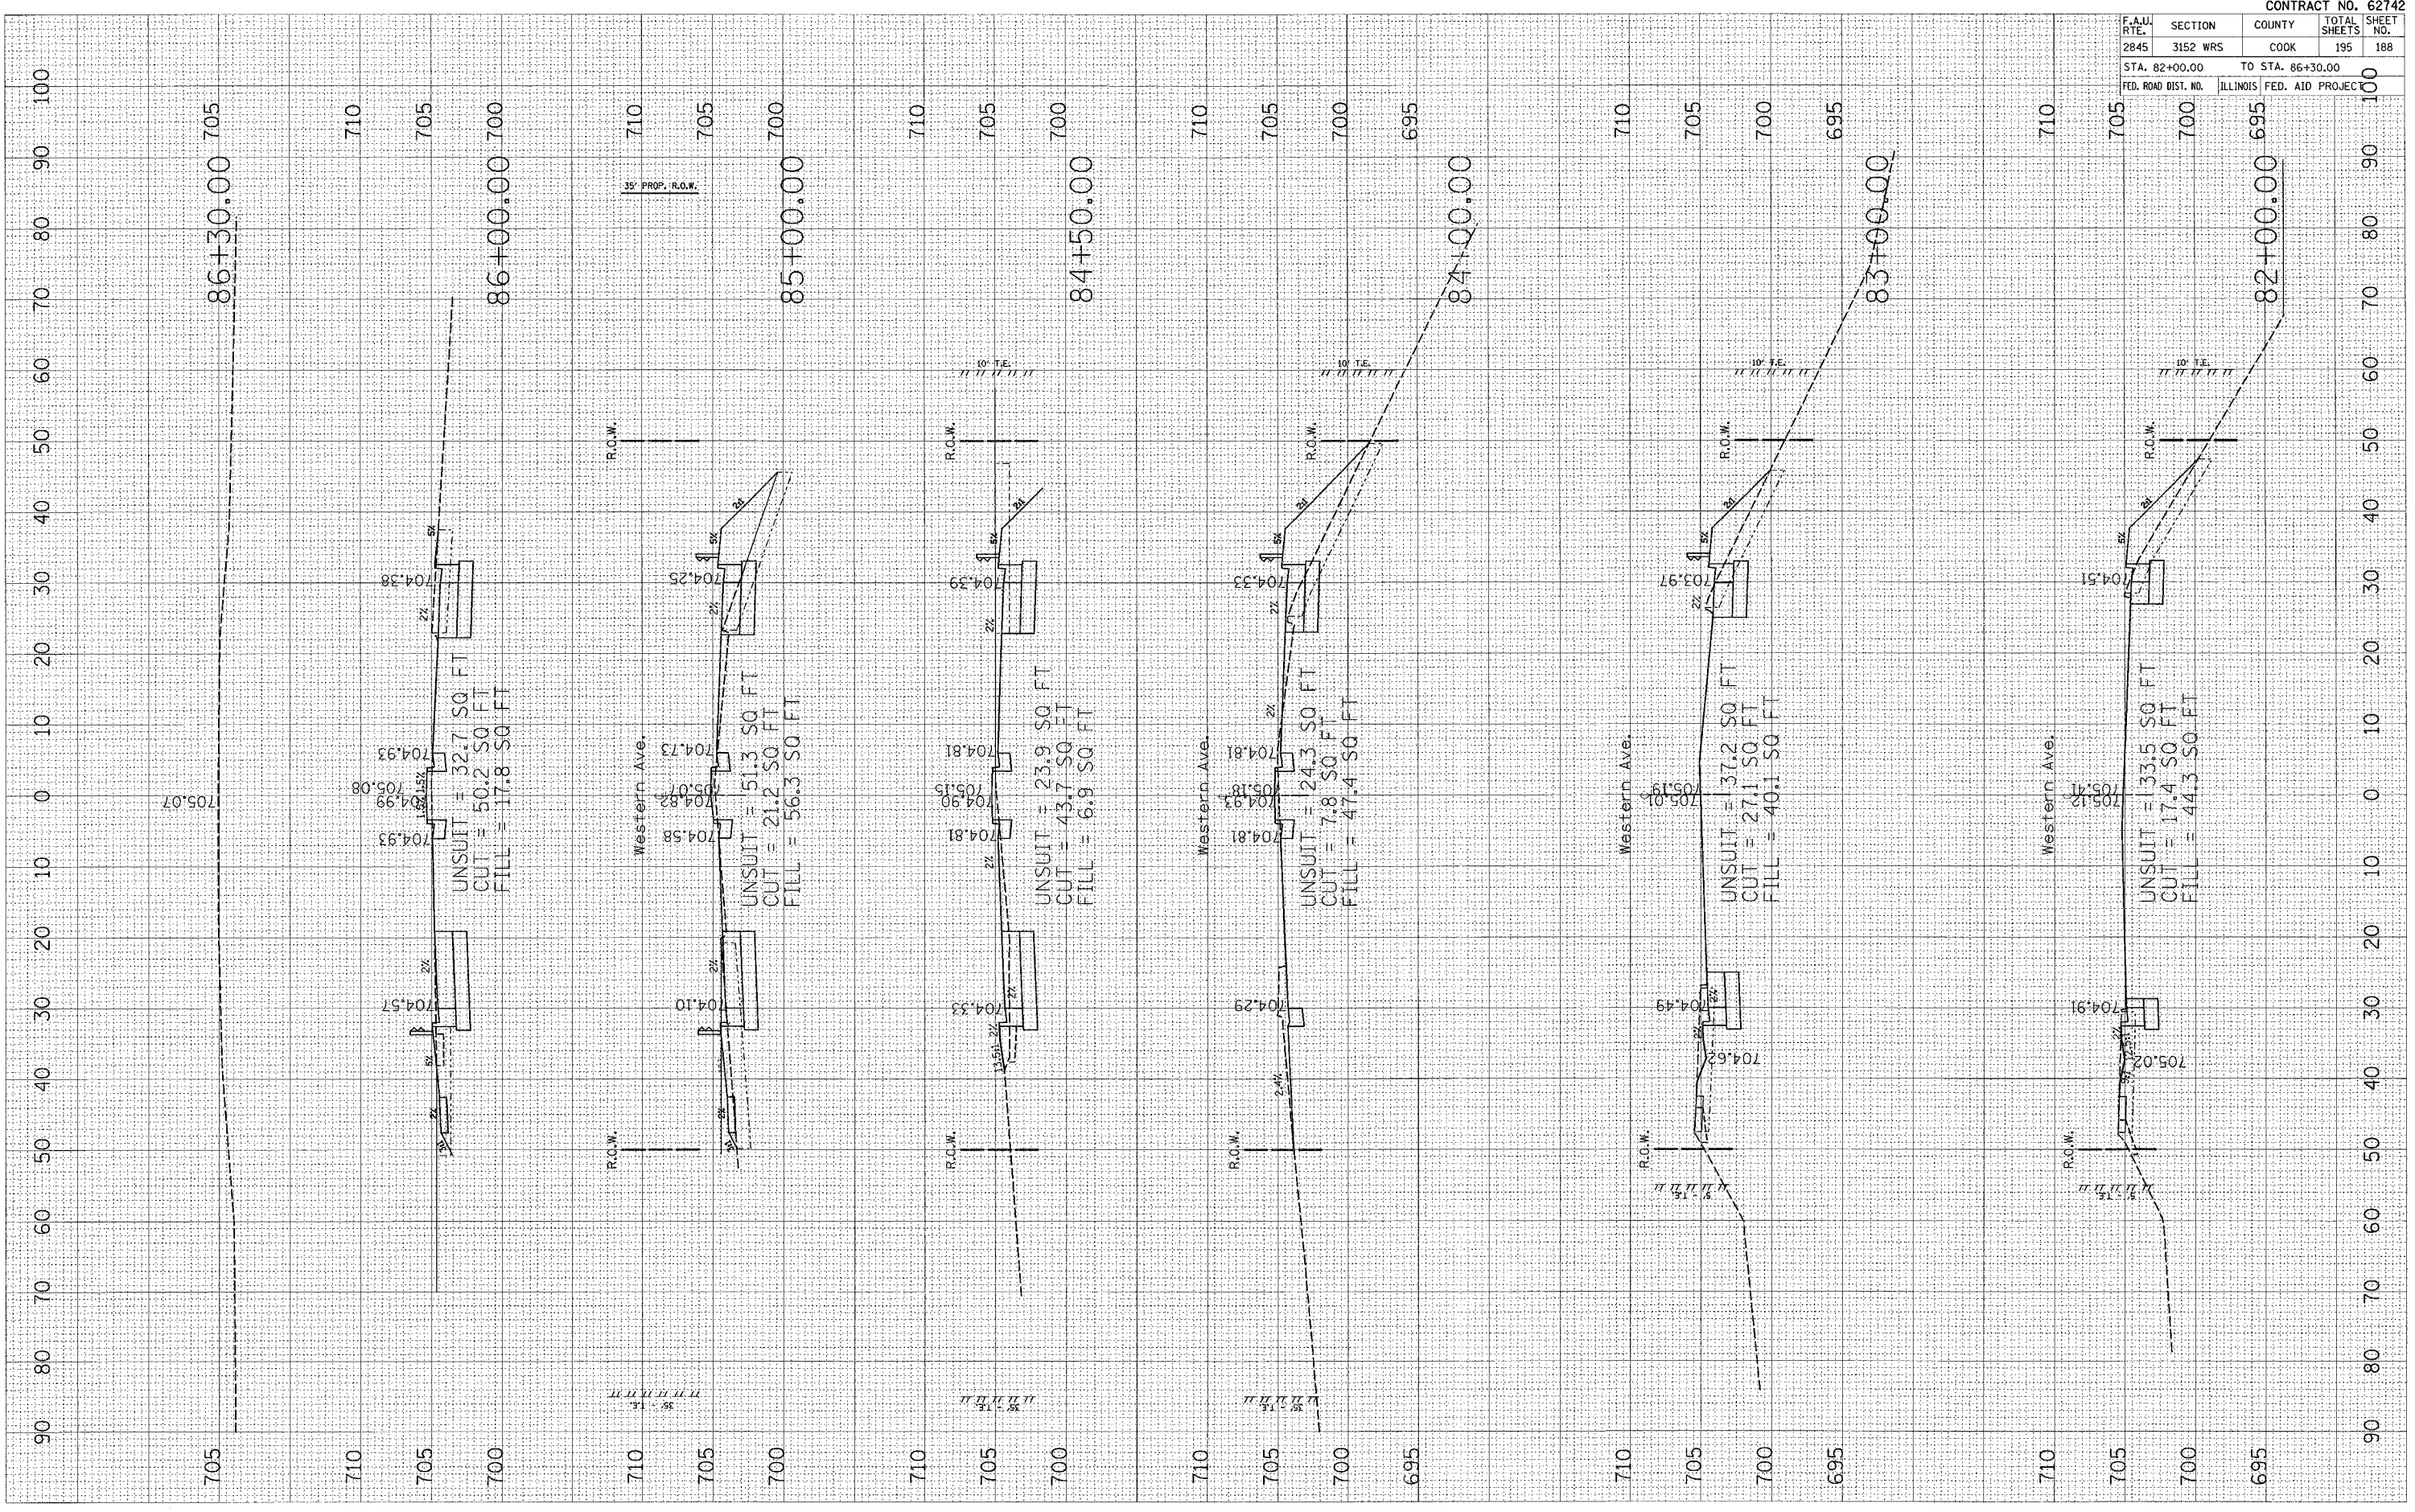

F.A.U. RTE.	SECTION	COUNTY	TOTAL SHEETS	SHEET NO.
2845	3152 WRS	COOK	195	188
STA. 82+00.00		TO STA. 86+30.00		
FED. ROAD DIST. NO.		ILLINOIS FED. AID PROJECT		

CONTRACT NO. 62742