


PLOT DATE = 7/2/2007  
 PLOT SCALE = 1/4" = 100'  
 USER NAME = gulltaunefp

ORIGINAL SURVEY PLOTTED TEMPLATE NO.  
 SURVEYED PLOTTED TEMPLATE AREAS CHECKED

FINAL SURVEY PLOTTED TEMPLATE NO.  
 SURVEYED PLOTTED TEMPLATE AREAS CHECKED

BY: \_\_\_\_\_ DATE: \_\_\_\_\_

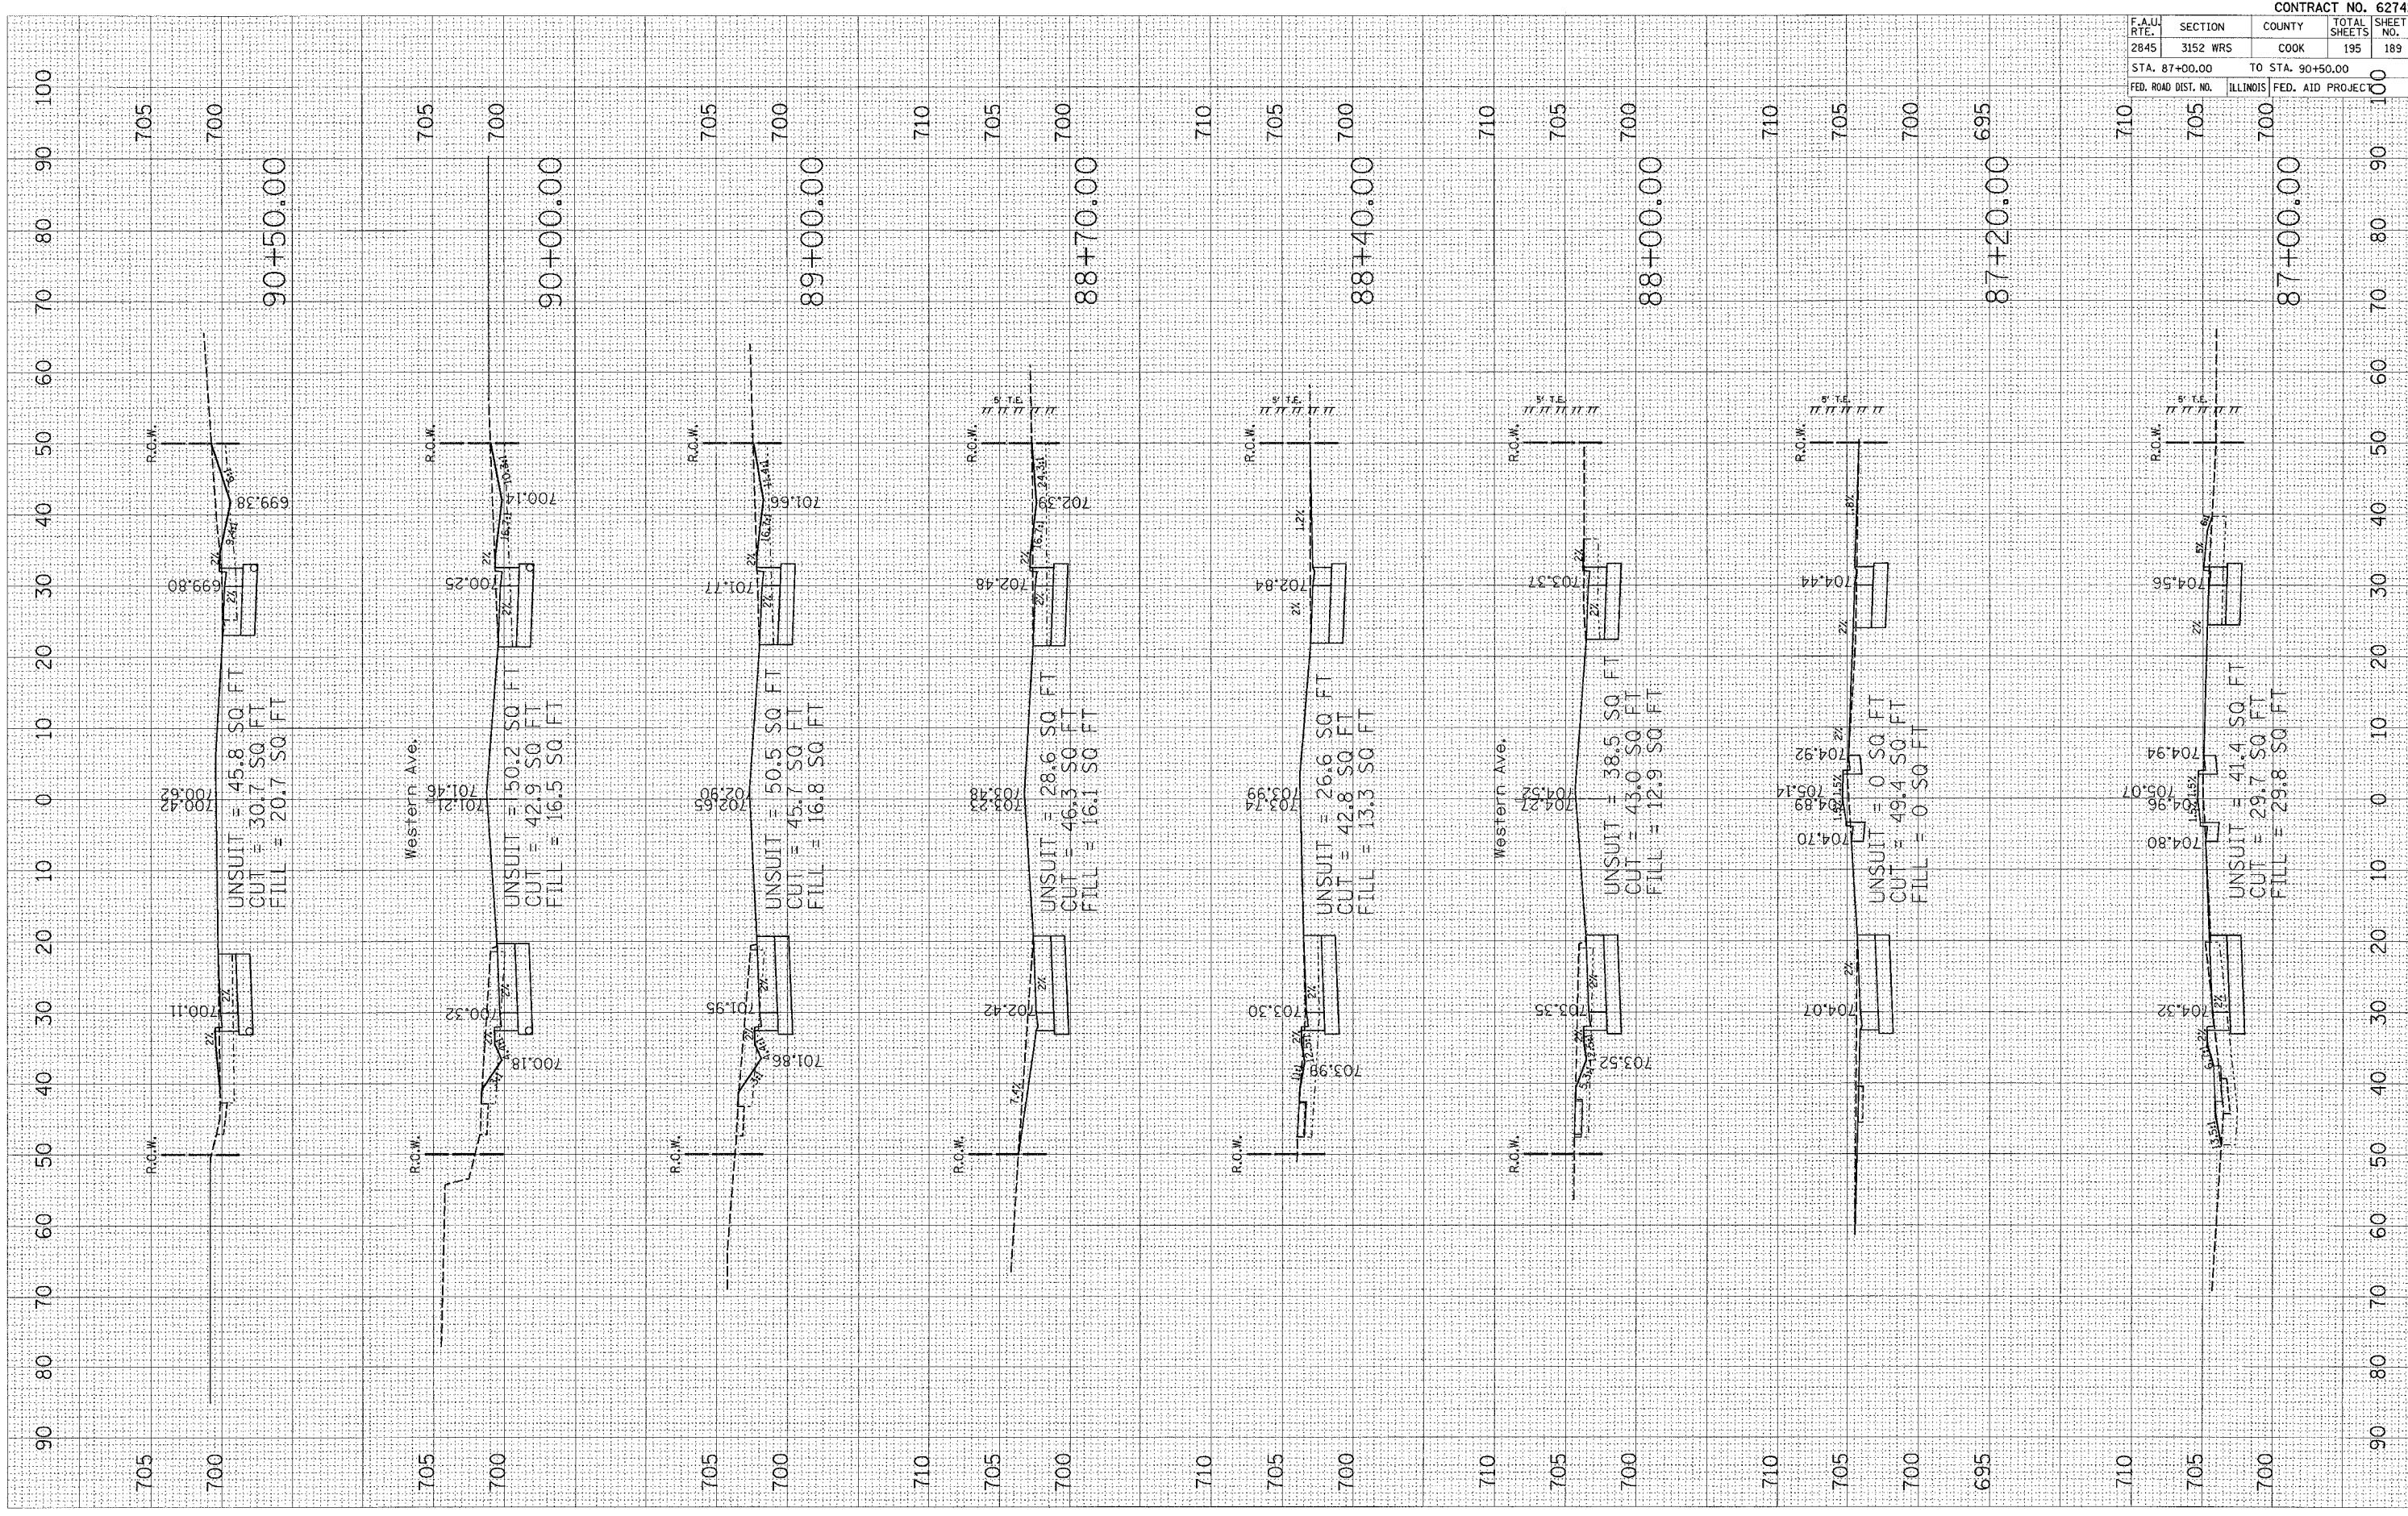

F.A.L. RTE.	SECTION	COUNTY	TOTAL SHEETS	SHEET NO.
2845	3152 WRS	COOK	195	189
STA. 87+00.00		TO STA. 90+50.00		100
FED. ROAD DIST. NO.		ILLINOIS FED. AID PROJECT		100

CONTRACT NO. 62742