


PLOT DATE = 7/2/2007
 PLOT SCALE = 1/8" = 20.000' / 1" / IN.
 USER NAME = gullt@uic.edu

ORIGINAL SURVEYED
 SURVEY PLOTTED
 PLOTTED TEMPLATE
 PLOTTED BOOK AREAS CHECKED
 NO.

FINAL SURVEYED
 SURVEY PLOTTED
 PLOTTED TEMPLATE
 PLOTTED BOOK AREAS CHECKED
 NO.

BY: _____ DATE: _____

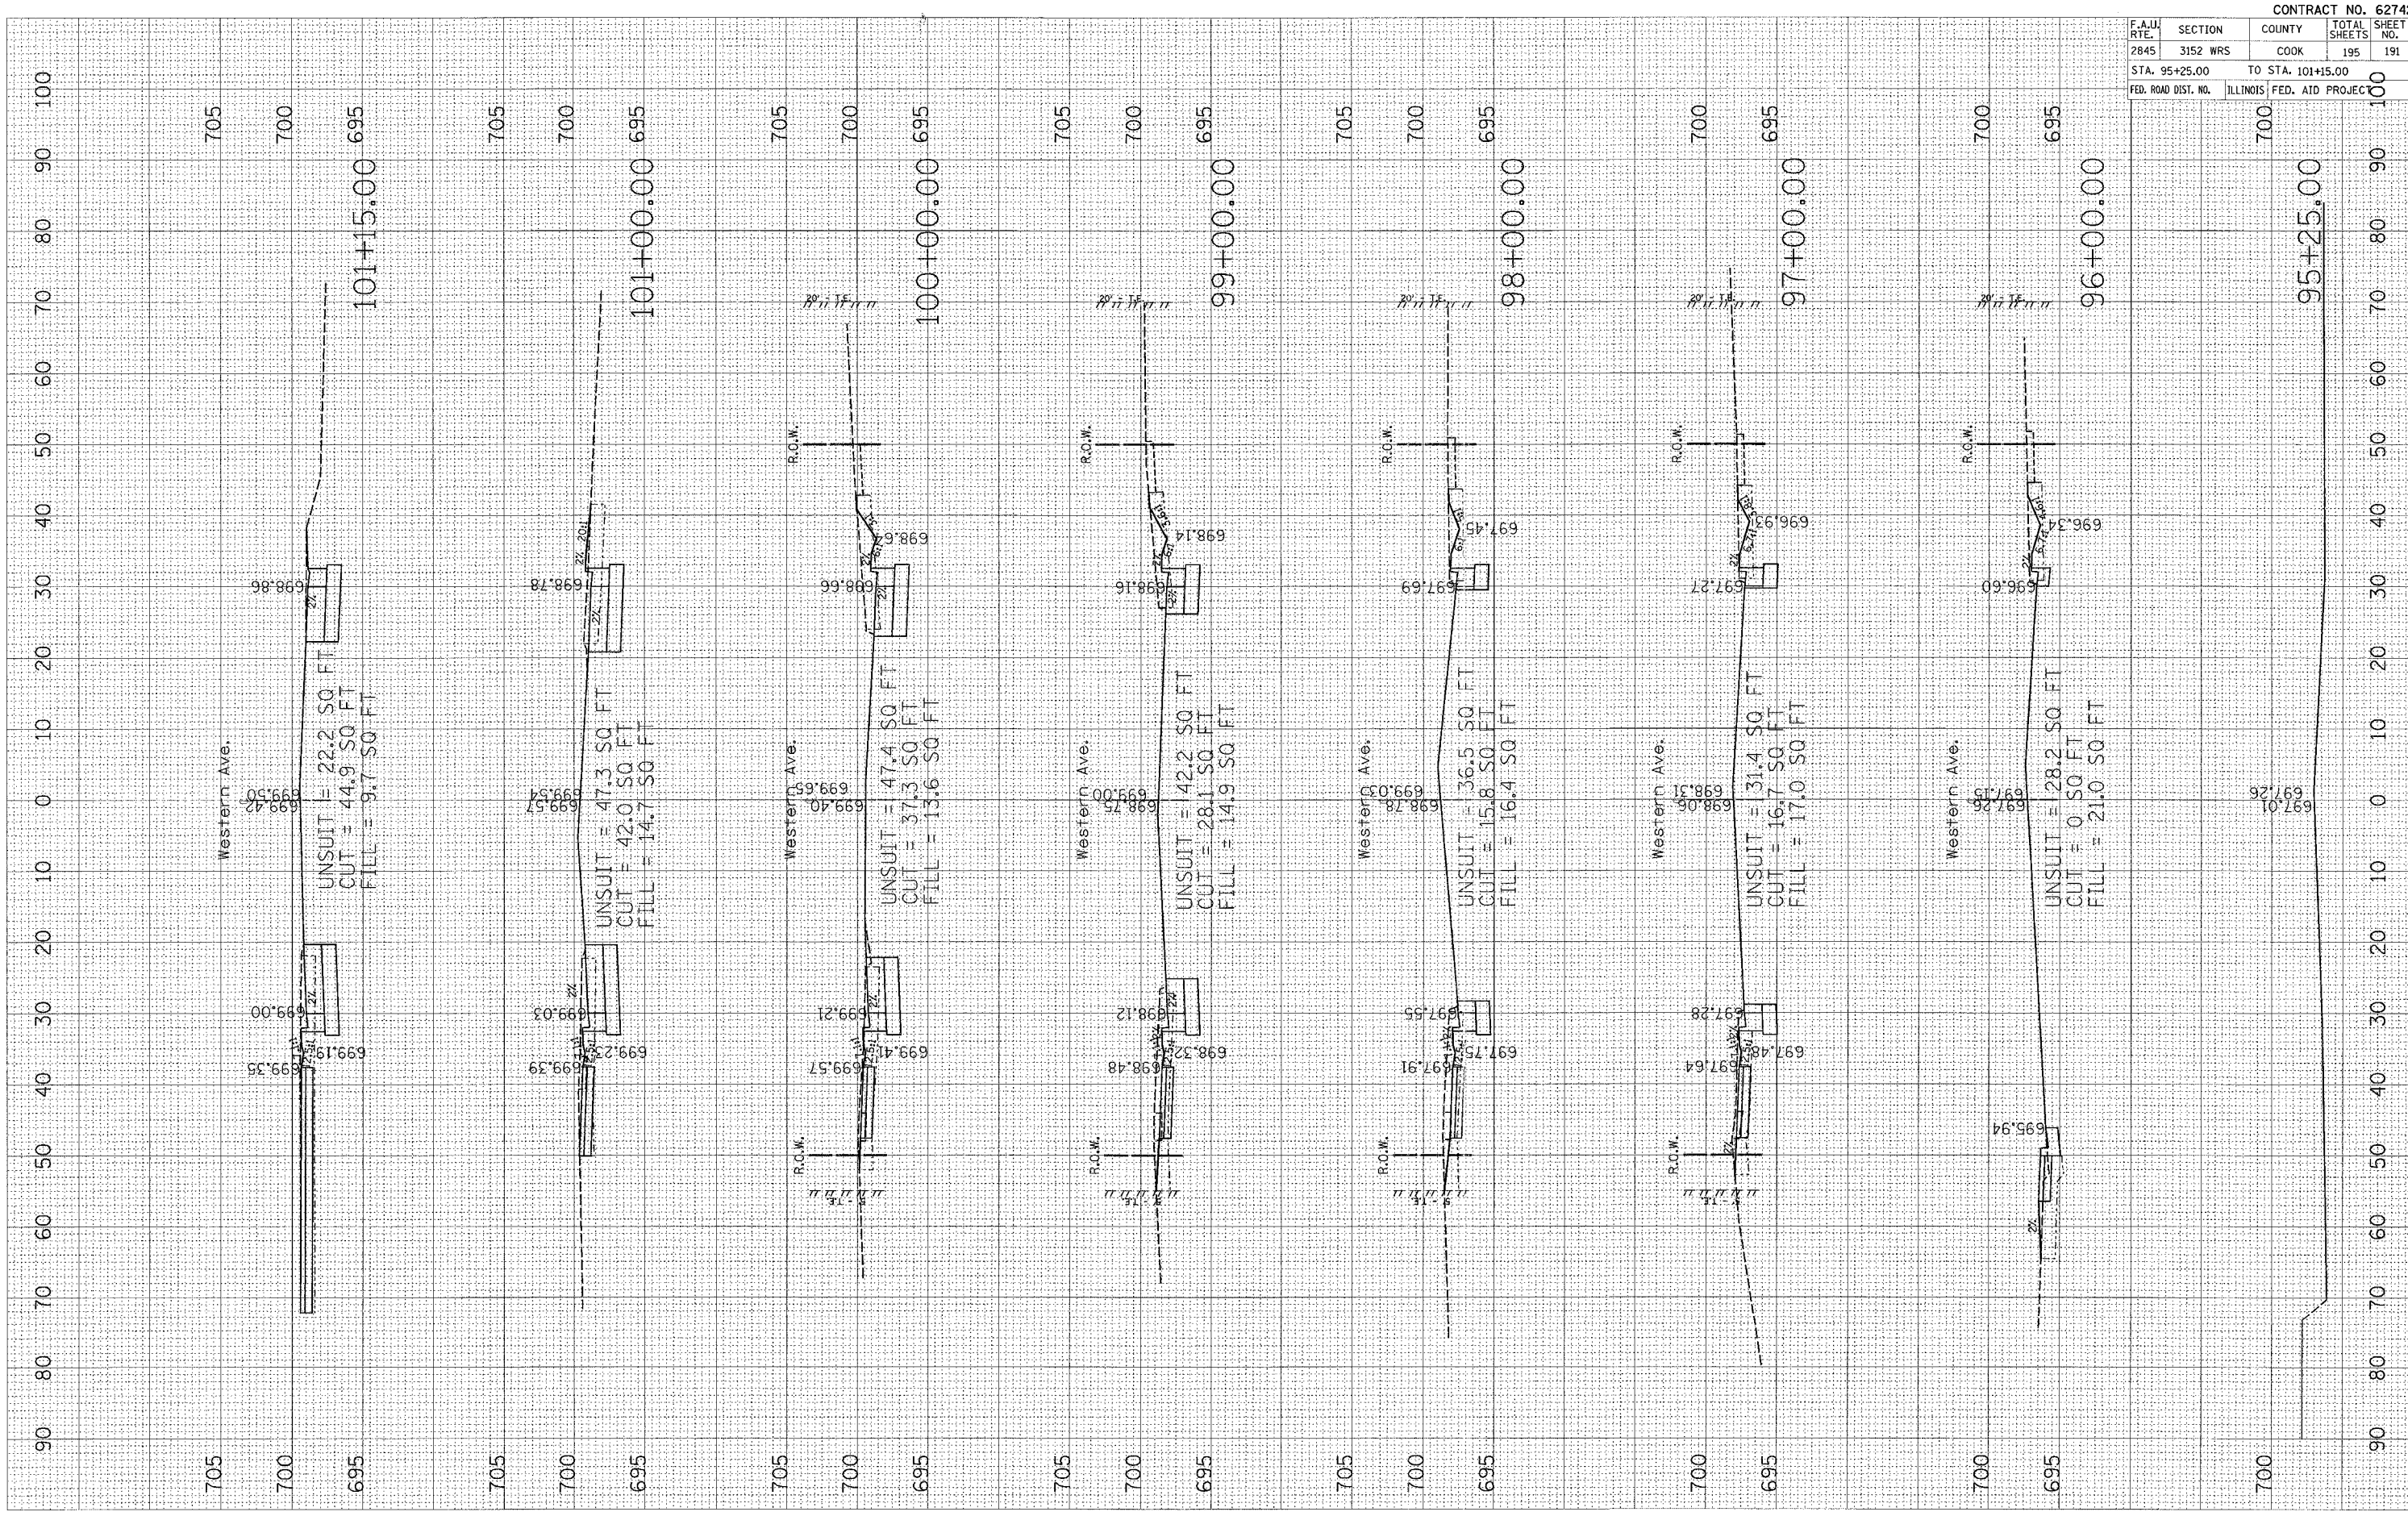

F.A.U. RTE.		SECTION	COUNTY	TOTAL SHEETS	SHEET NO.
2845		3152 WRS	COOK	195	191
STA. 95+25.00		TO STA. 101+15.00			
FED. ROAD DIST. NO.		ILLINOIS FED. AID PROJECT			

CONTRACT NO. 62742