


PLOT DATE = 7/2/2007
 FILE NAME = c:\prowork\146591\western2.dwg
 USER NAME = gullisnarp

ORIGINAL SURVEY PLOTTED
 SURVEY TEMPLATE AREAS CHECKED

FINAL SURVEY PLOTTED
 SURVEY TEMPLATE AREAS CHECKED

BY: _____ DATE: _____

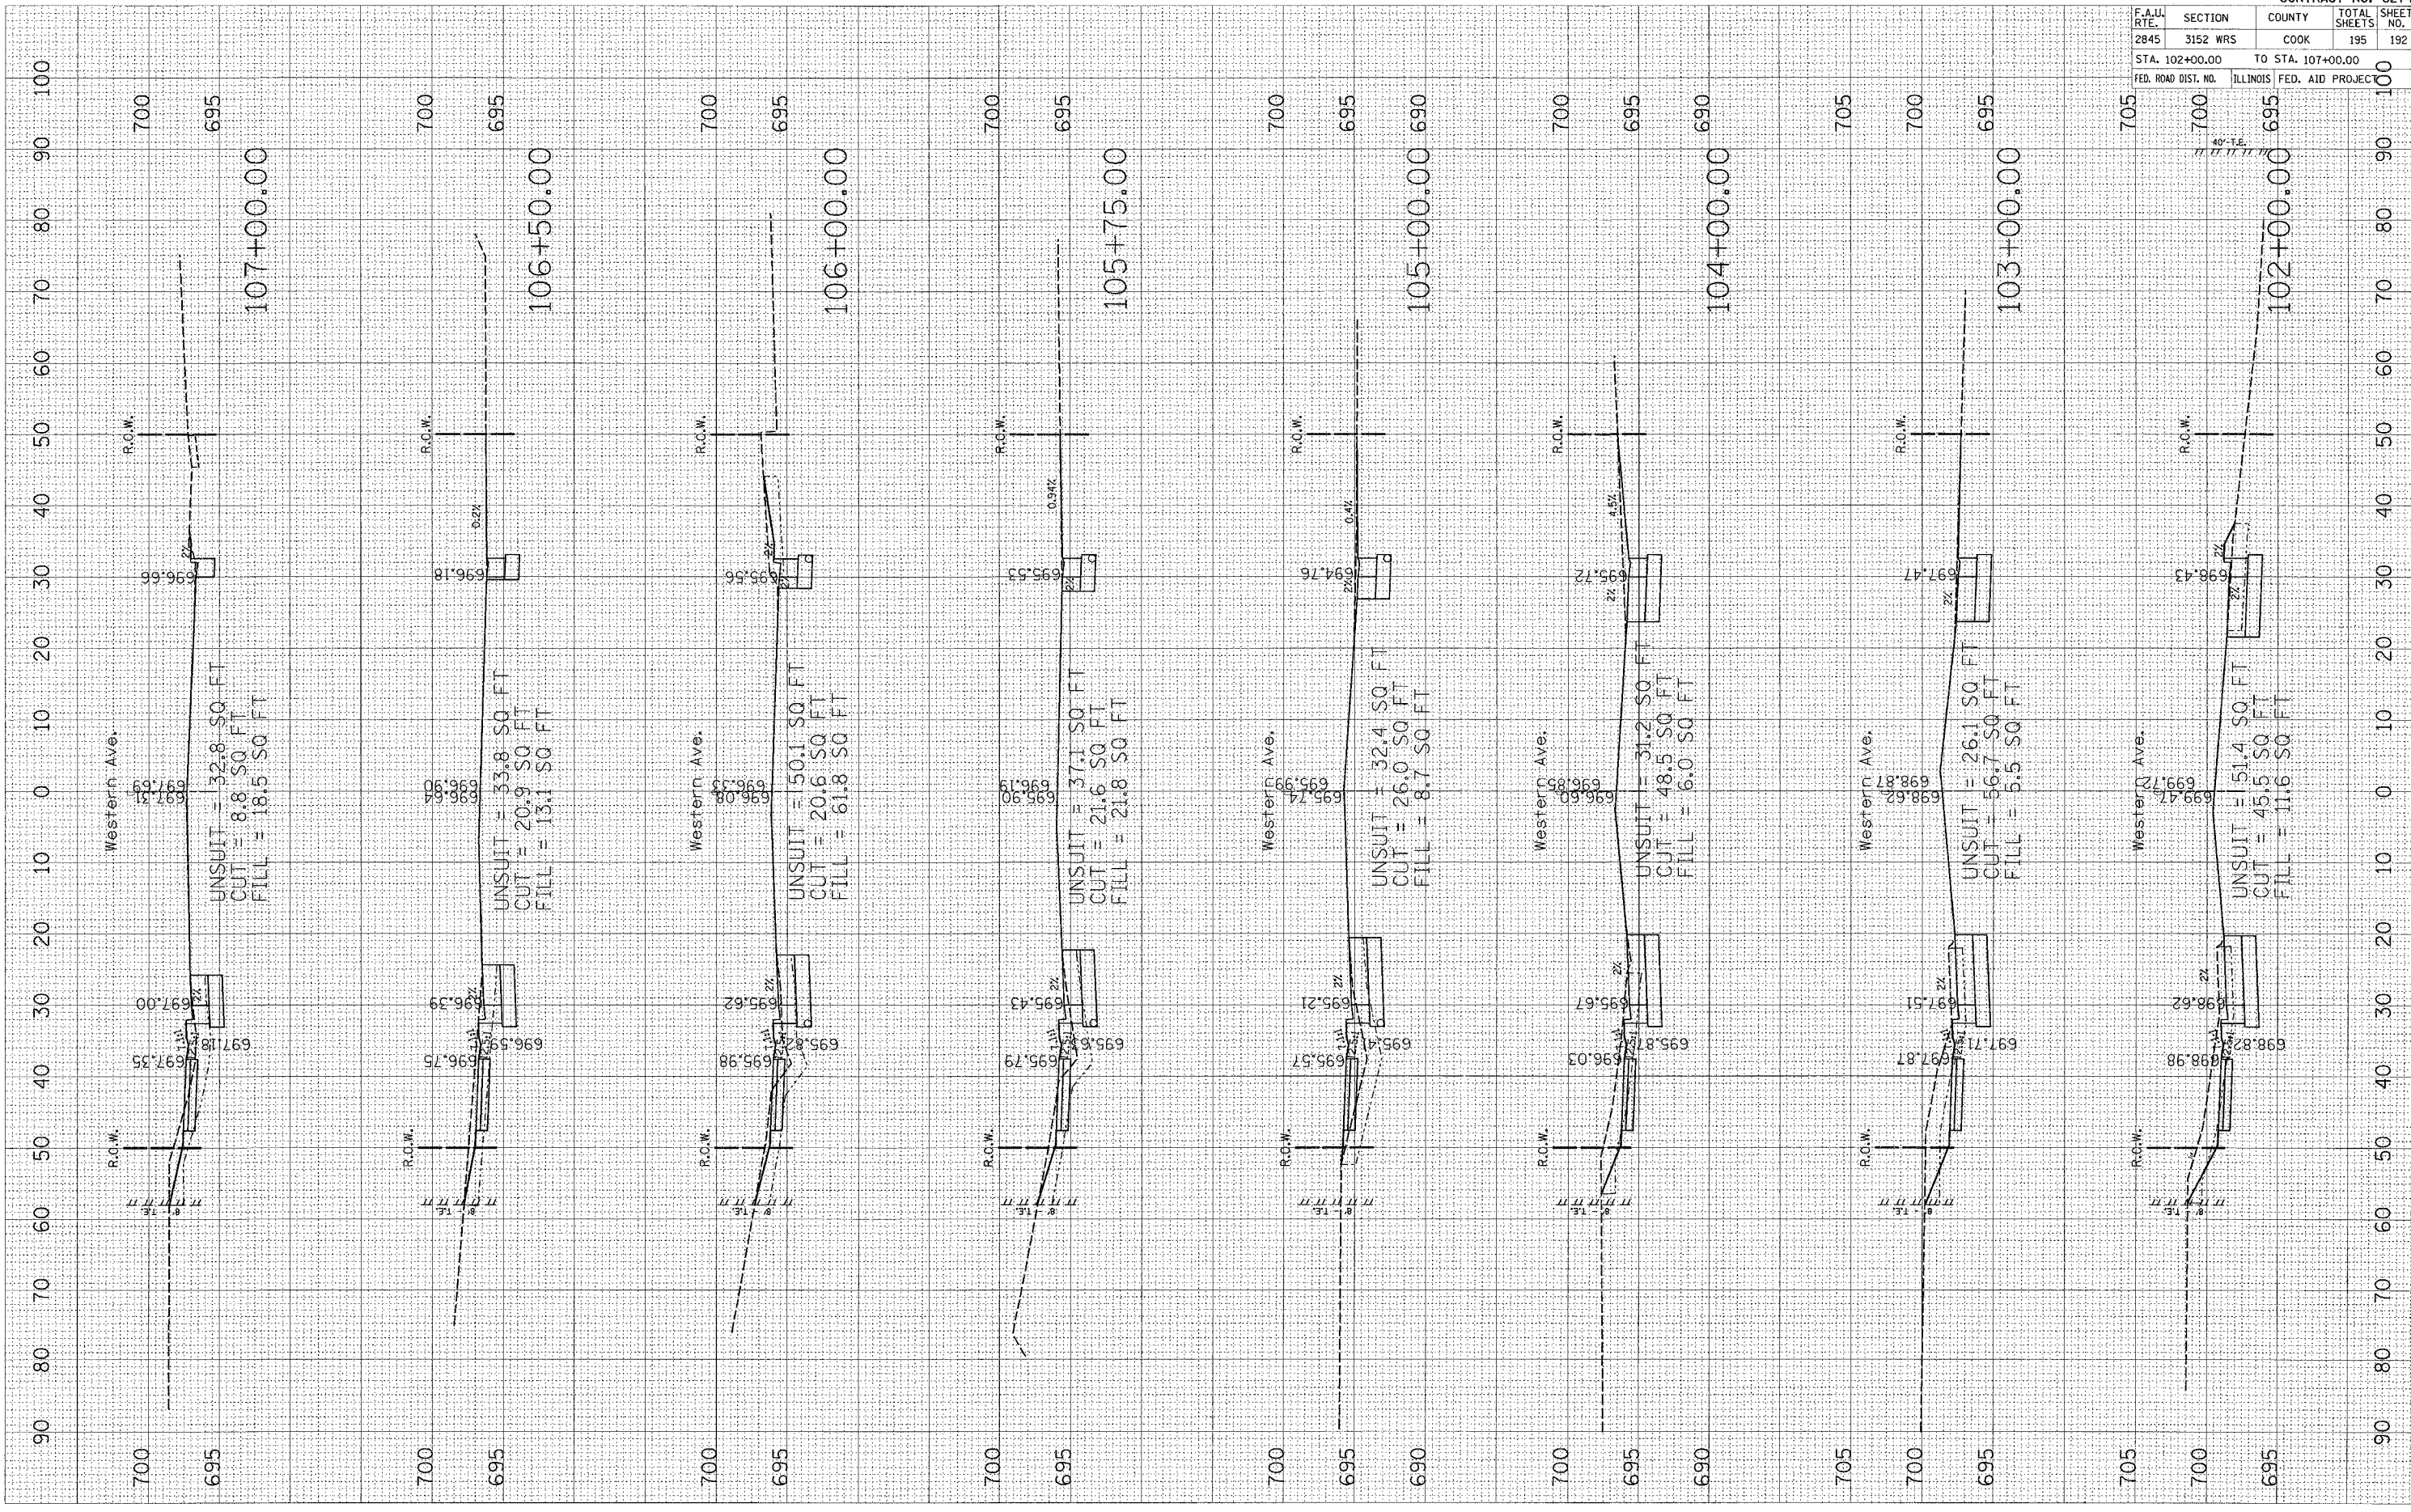

F.A.U. RTE.		SECTION	COUNTY	TOTAL SHEETS	SHEET NO.
2845		3152 WRS	COOK	195	192
STA. 102+00.00		TO STA. 107+00.00			
FED. ROAD DIST. NO.		ILLINOIS FED. AID PROJECT			

CONTRACT NO. 62742