


PLOT DATE = 7/2/2007
 PLOT NAME = 18.80000 / IN.
 PLOT SCALE = 18.80000 / IN.
 USER NAME = guillaumejp

ORIGINAL SURVEYED BY DATE
 SURVEY PLOTTED BY DATE
 NO. AREAS CHECKED

FINAL SURVEYED BY DATE
 SURVEY PLOTTED BY DATE
 NO. AREAS CHECKED

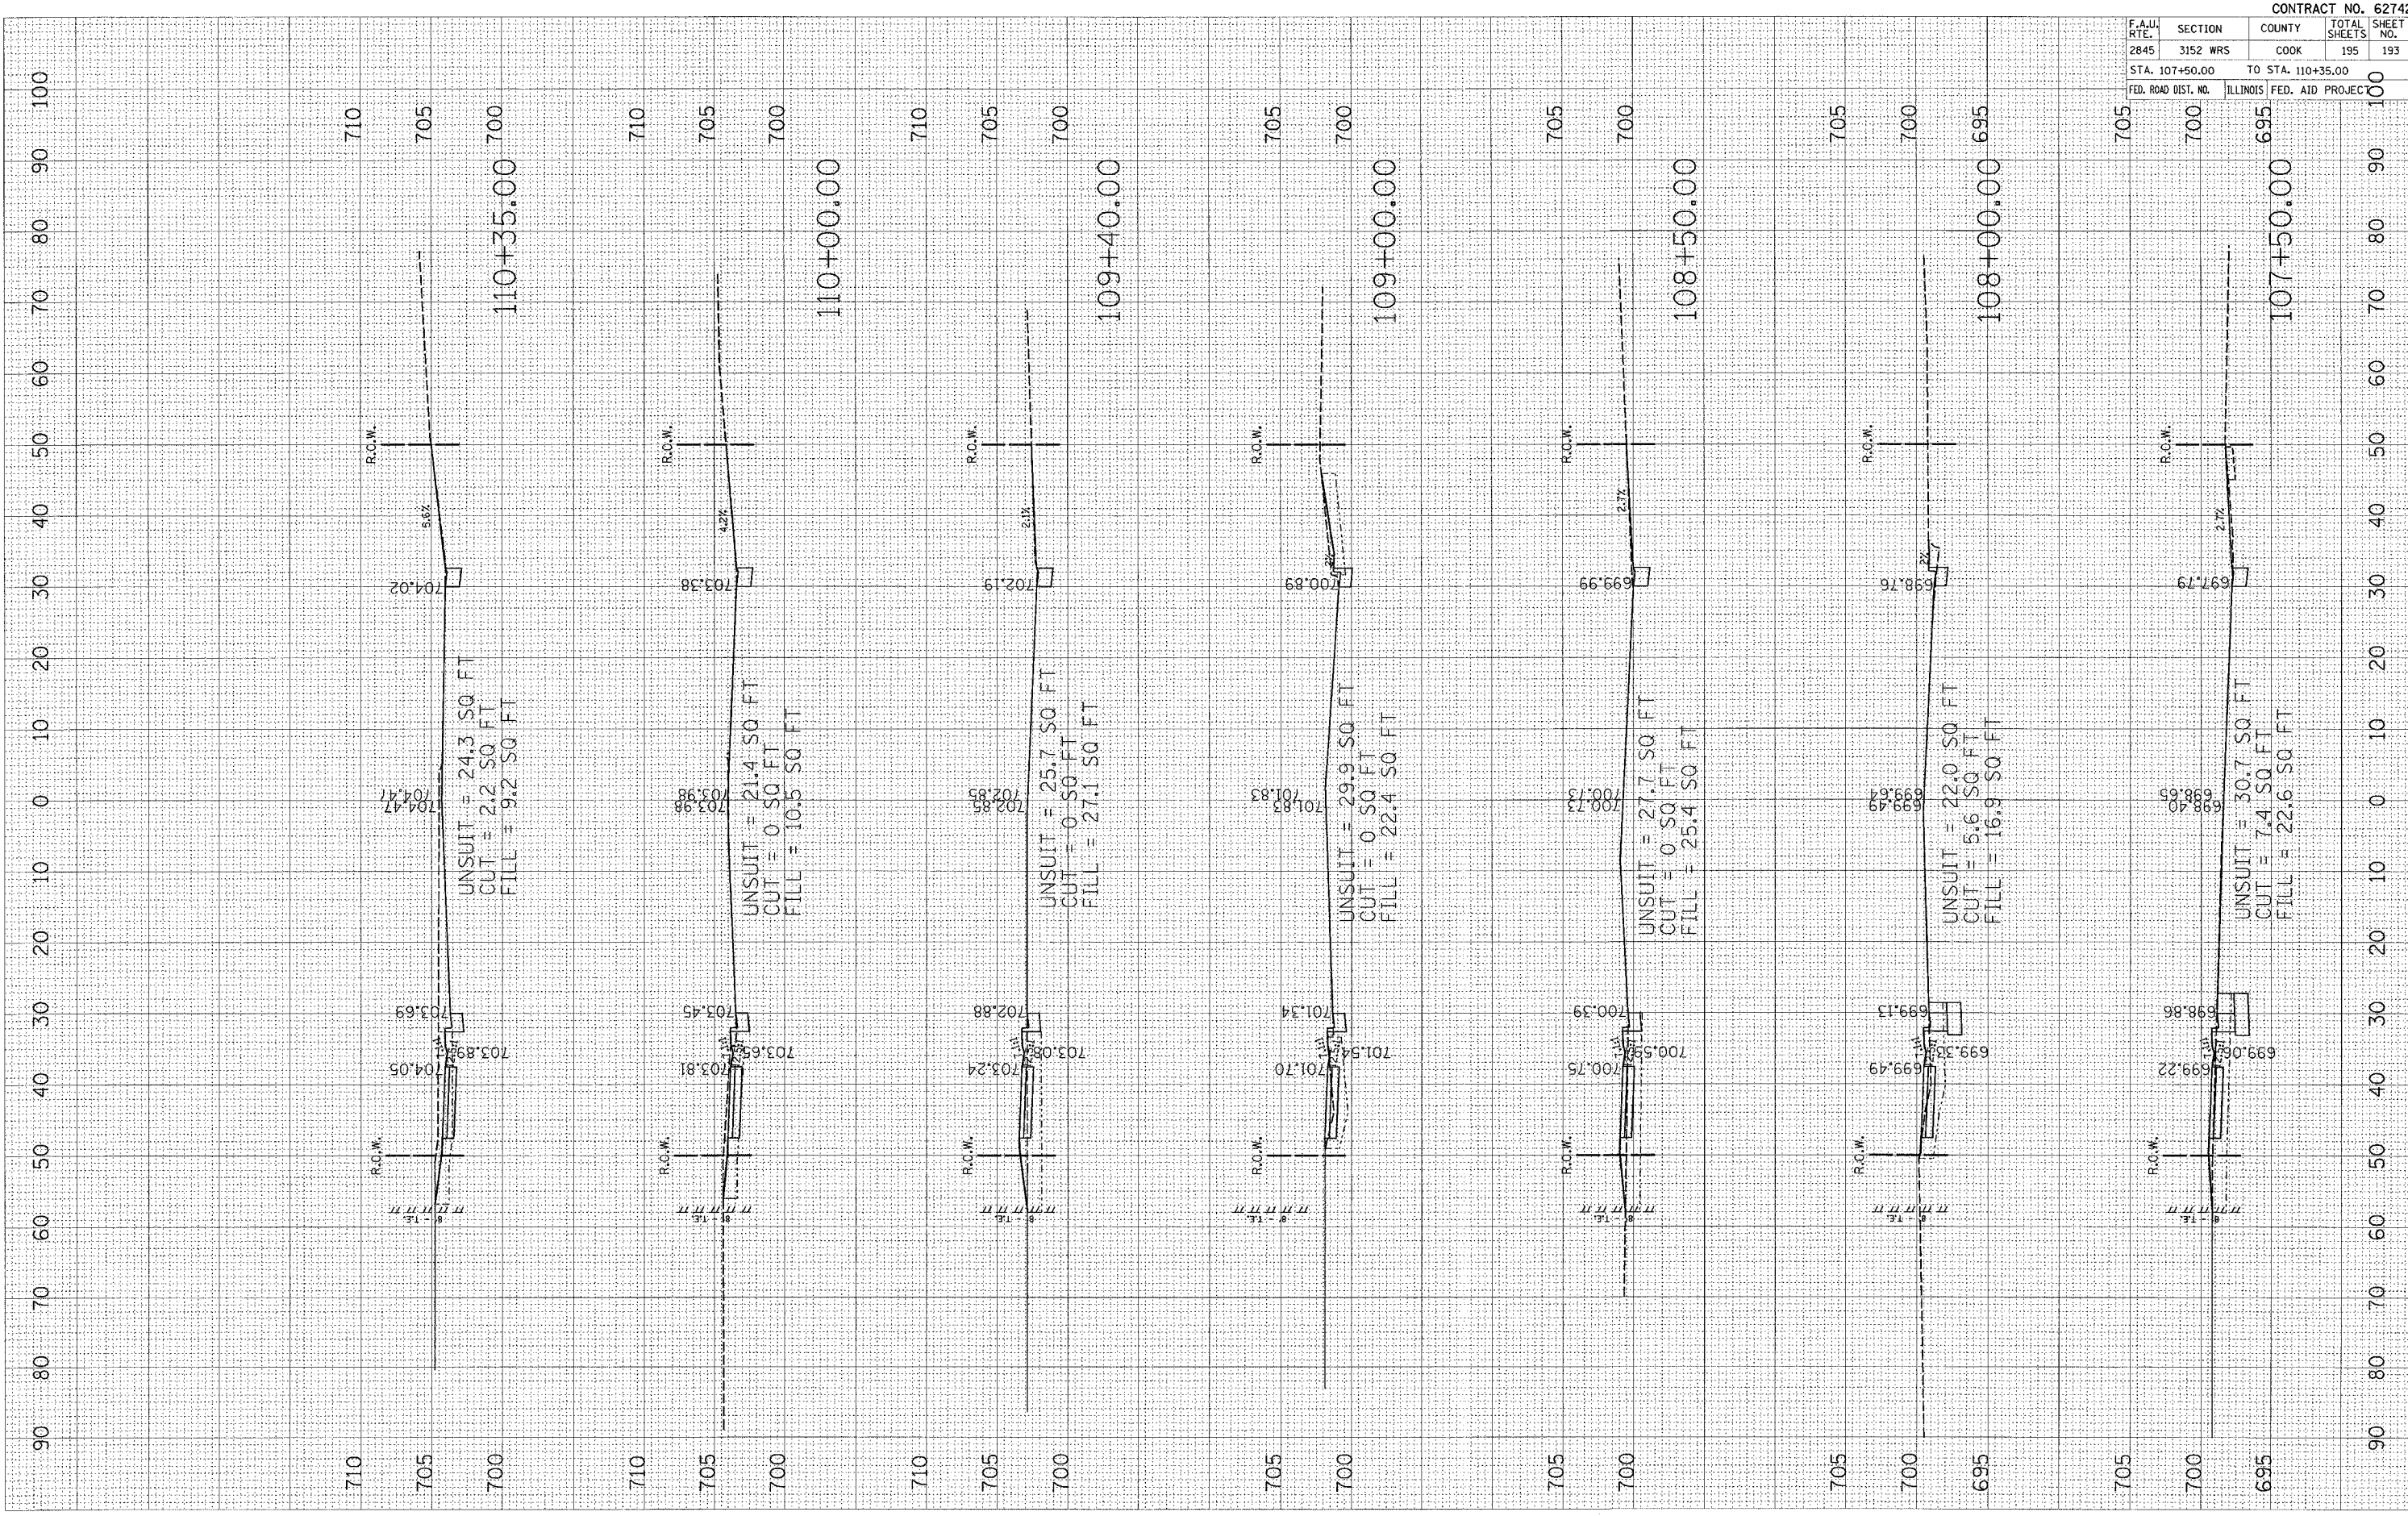

F.A.U. RTE.	SECTION	COUNTY	TOTAL SHEETS	SHEET NO.
2845	3152 WRS	COOK	195	193
STA. 107+50.00 TO STA. 110+35.00				
FED. ROAD DIST. NO. ILLINOIS FED. AID PROJECT				

CONTRACT NO. 62742