


PLOT DATE = 7/2/2007  
 PLOT SCALE = 1/8"=20'  
 USER NAME = gwilliamsfp

ORIGINAL SURVEY SURVEYED PLOTTED  
 NO. DATE

FINAL SURVEY SURVEYED PLOTTED  
 NO. DATE

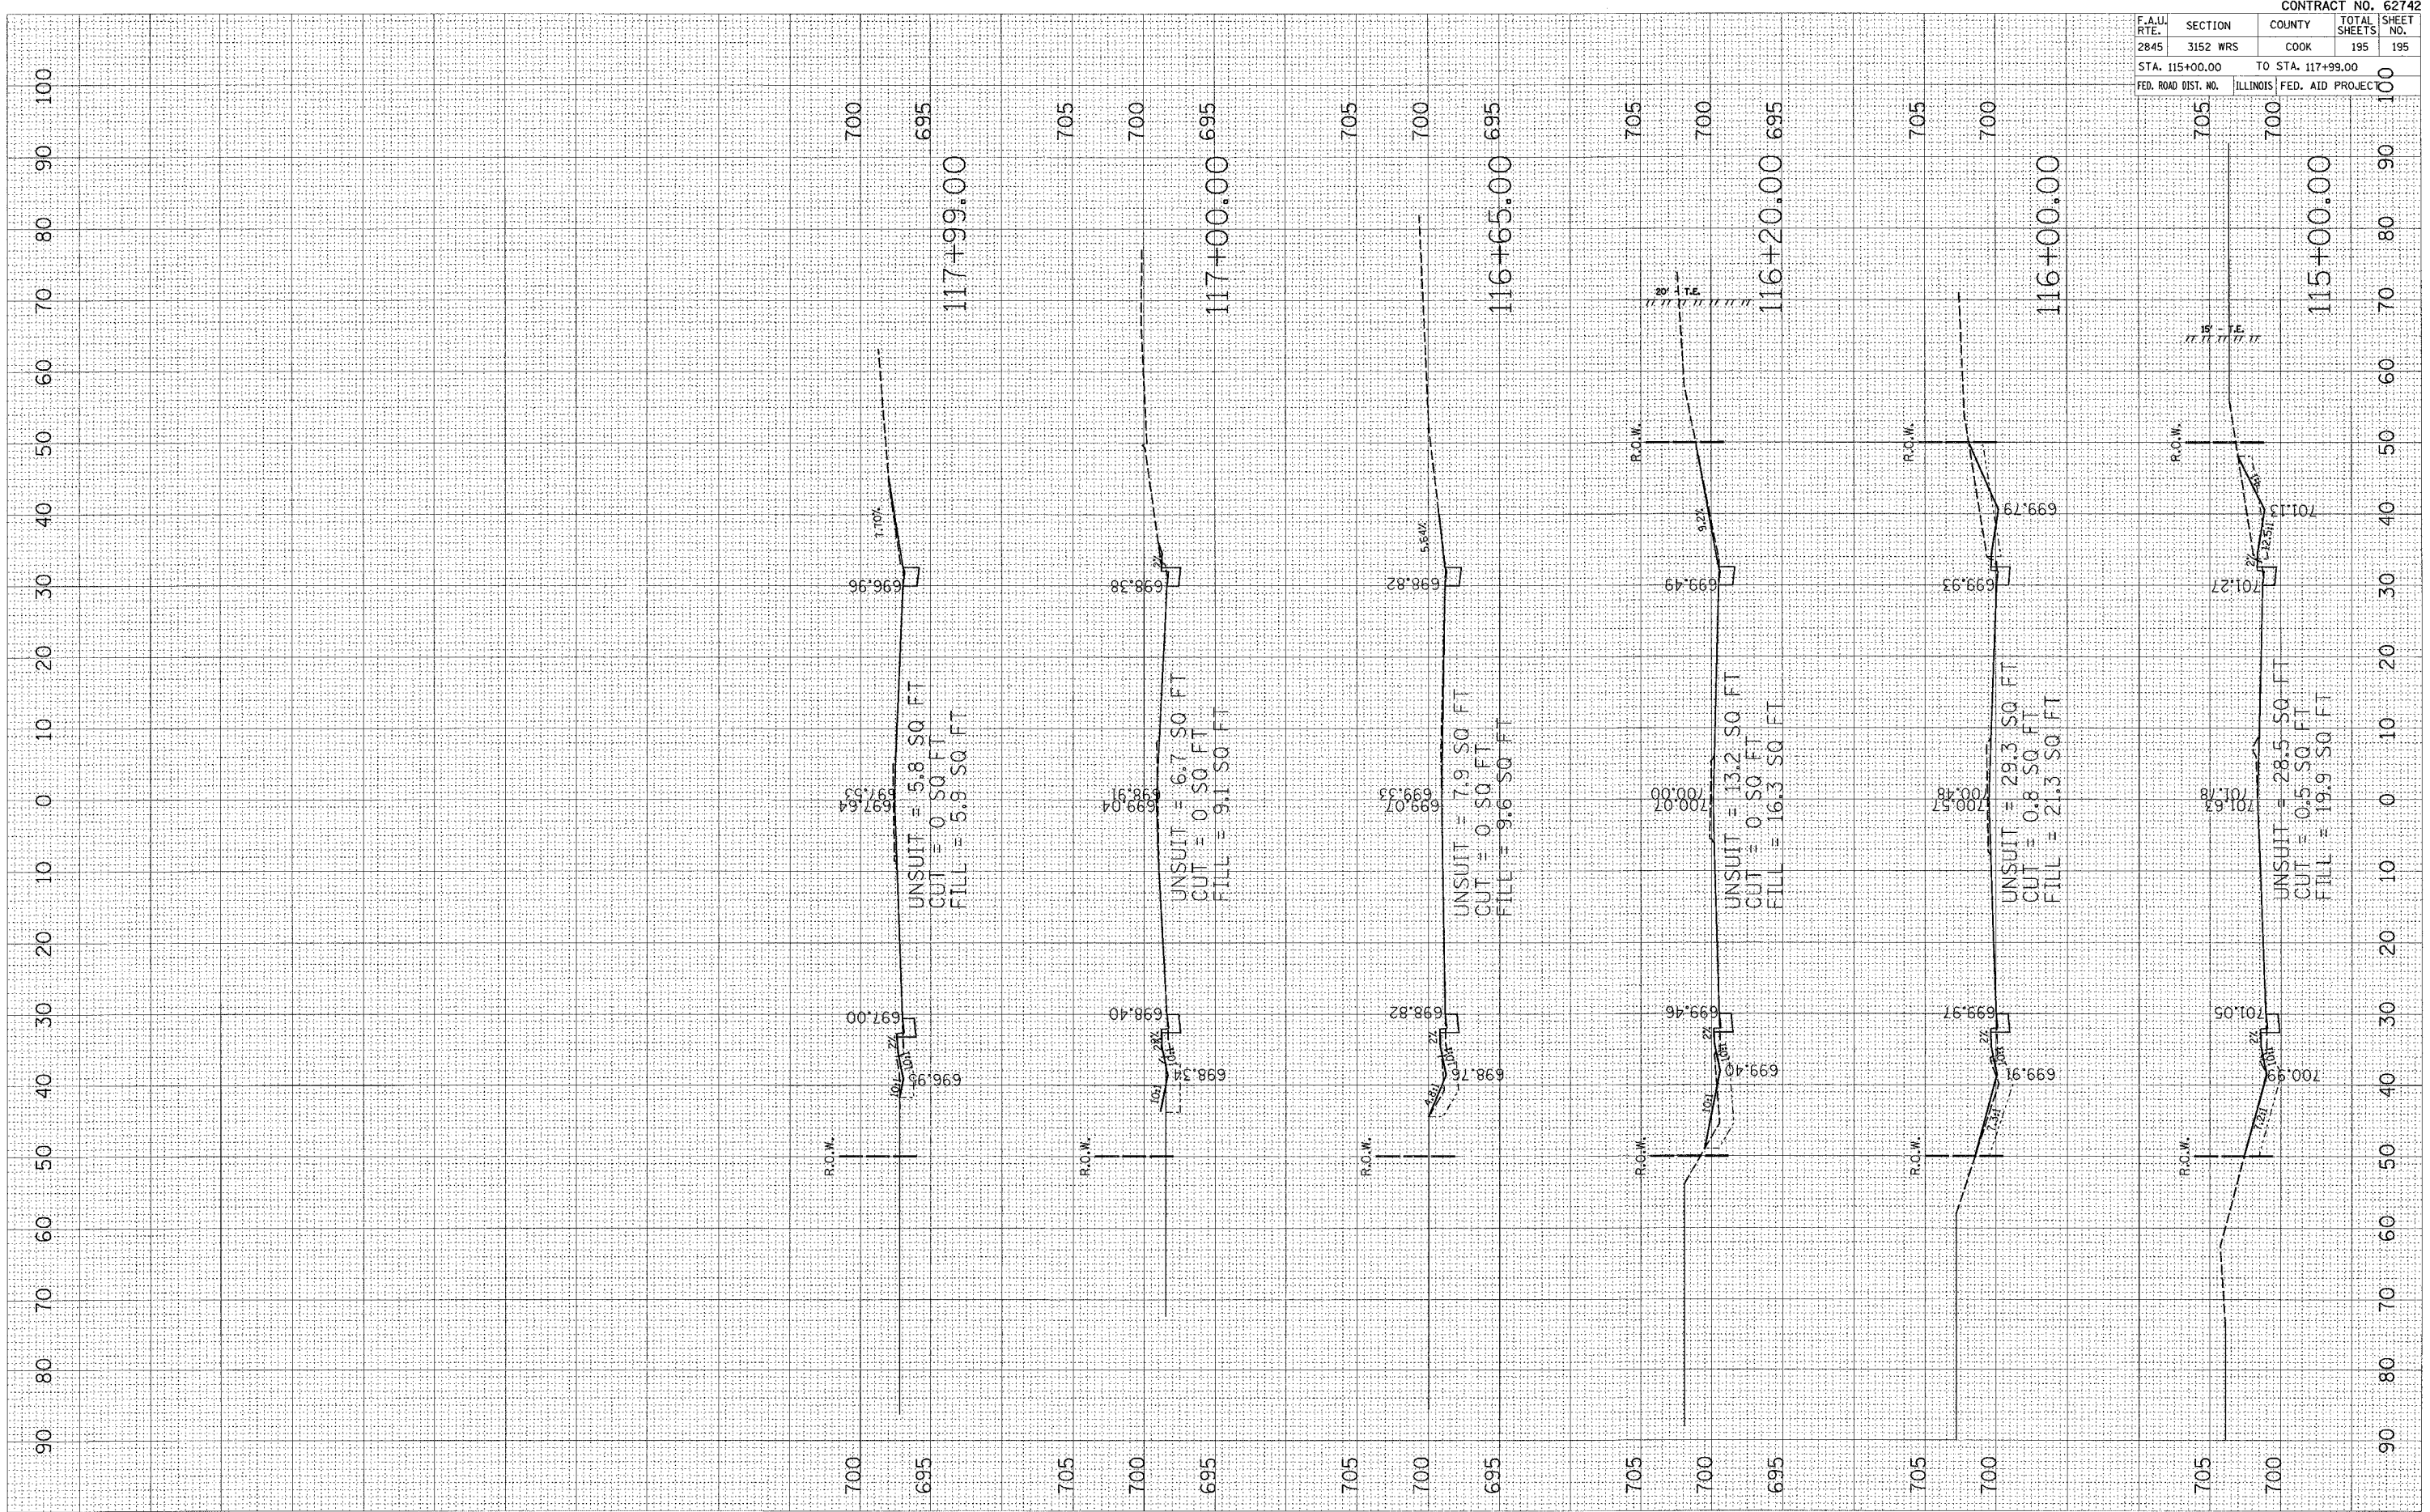

CONTRACT NO. 62742				
F.A.U. RTE.	SECTION	COUNTY	TOTAL SHEETS	SHEET NO.
2845	3152 WRS	COOK	195	195
STA. 115+00.00		TO STA. 117+99.00		100
FED. ROAD DIST. NO.		ILLINOIS FED. AID PROJECT		100