


F.A.I. R.T.E.	SECTION	COUNTY	TOTAL SHEETS	SHEET NO.
74	72(7,8,9,9-1)LS	PEORIA	19	15
STA.	TO STA.			
FED. ROAD DIST. NO. 4	ILLINOIS	FED. AID PROJECT		

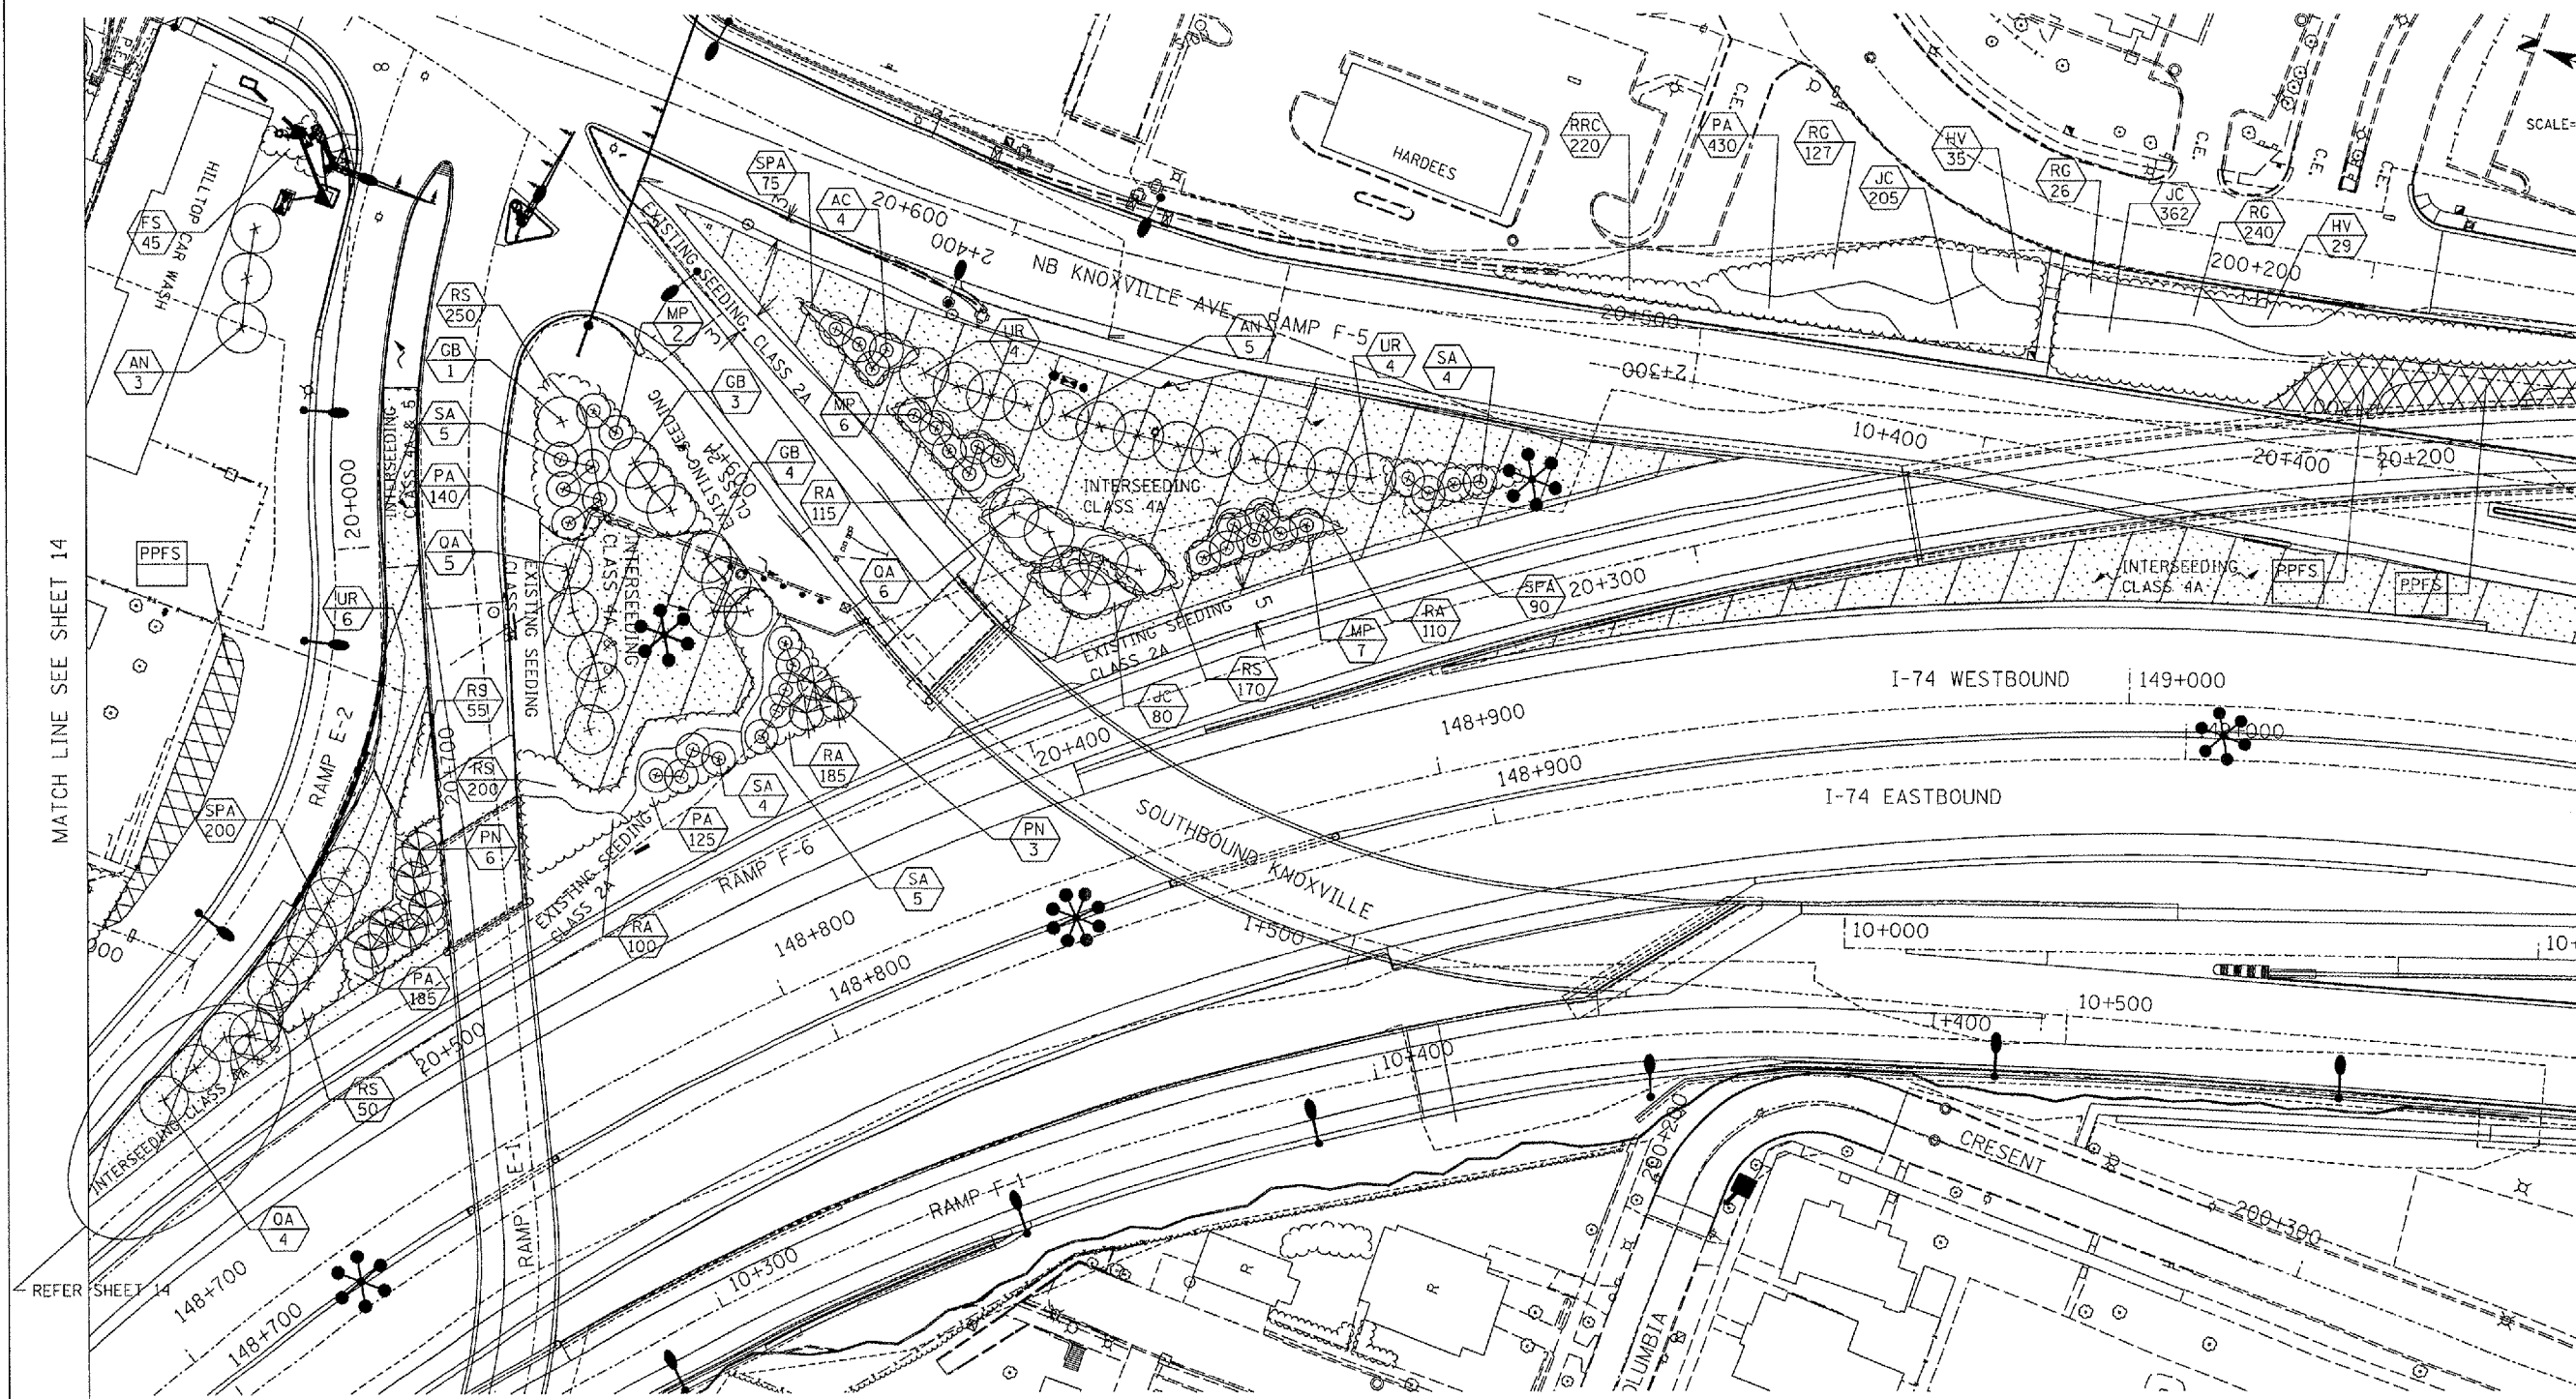


SCALE= 1:500m

MATCH LINE SEE SHEET 14

MATCH LINE SEE SHEET 16

LEGEND

- VINES ON SOUND/RETAINING WALL
- SHRUBS
- PROPOSED EVERGREEN TREE
- PROPOSED SMALL ORNAMENTAL TREE
- PROPOSED SHADE TREE (5' DIA. MULCH SAUCER-TYP. -FOR ALL TREES & SHRUBS)
- INTERSEEDING, CLASS 4A AND/OR 5
- PERENNIAL PLANTS, FOR SUN
- PROPOSED PERENNIAL PLANTS, FOR SUN (REFER TO SHEET NO. 9)
- PROPOSED PLANT KEY (REFER SHEET NO.4)
- PROPOSED QUANTITY OF SPECIFIED PLANT
- PROPOSED IRRIGATION CONNECTION

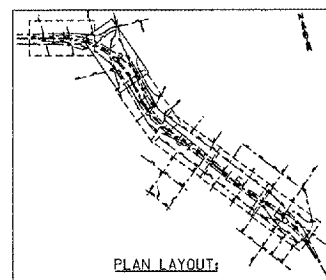

REVISIONS	
NAME	DATE
FINAL PLAN	05/11/04
PREFINAL PLAN	03/01/04
PRELIMINARY	11/17/03

ILLINOIS DEPARTMENT OF TRANSPORTATION
FAI ROUTE 74 (I-74)
LANDSCAPE - LAYOUT 2

DATE: 07/16/2004

DRAWN BY: KC/DL
CHECKED BY: JB