


F.A.I. RTE.	SECTION	COUNTY	TOTAL SHEETS	SHEET NO.
74	72(7,8,9,9-1)LS	PEORIA	19	16
STA. _____ TO STA. _____				
FED. ROAD DIST. NO. 4		ILLINOIS	FED. AID PROJECT	

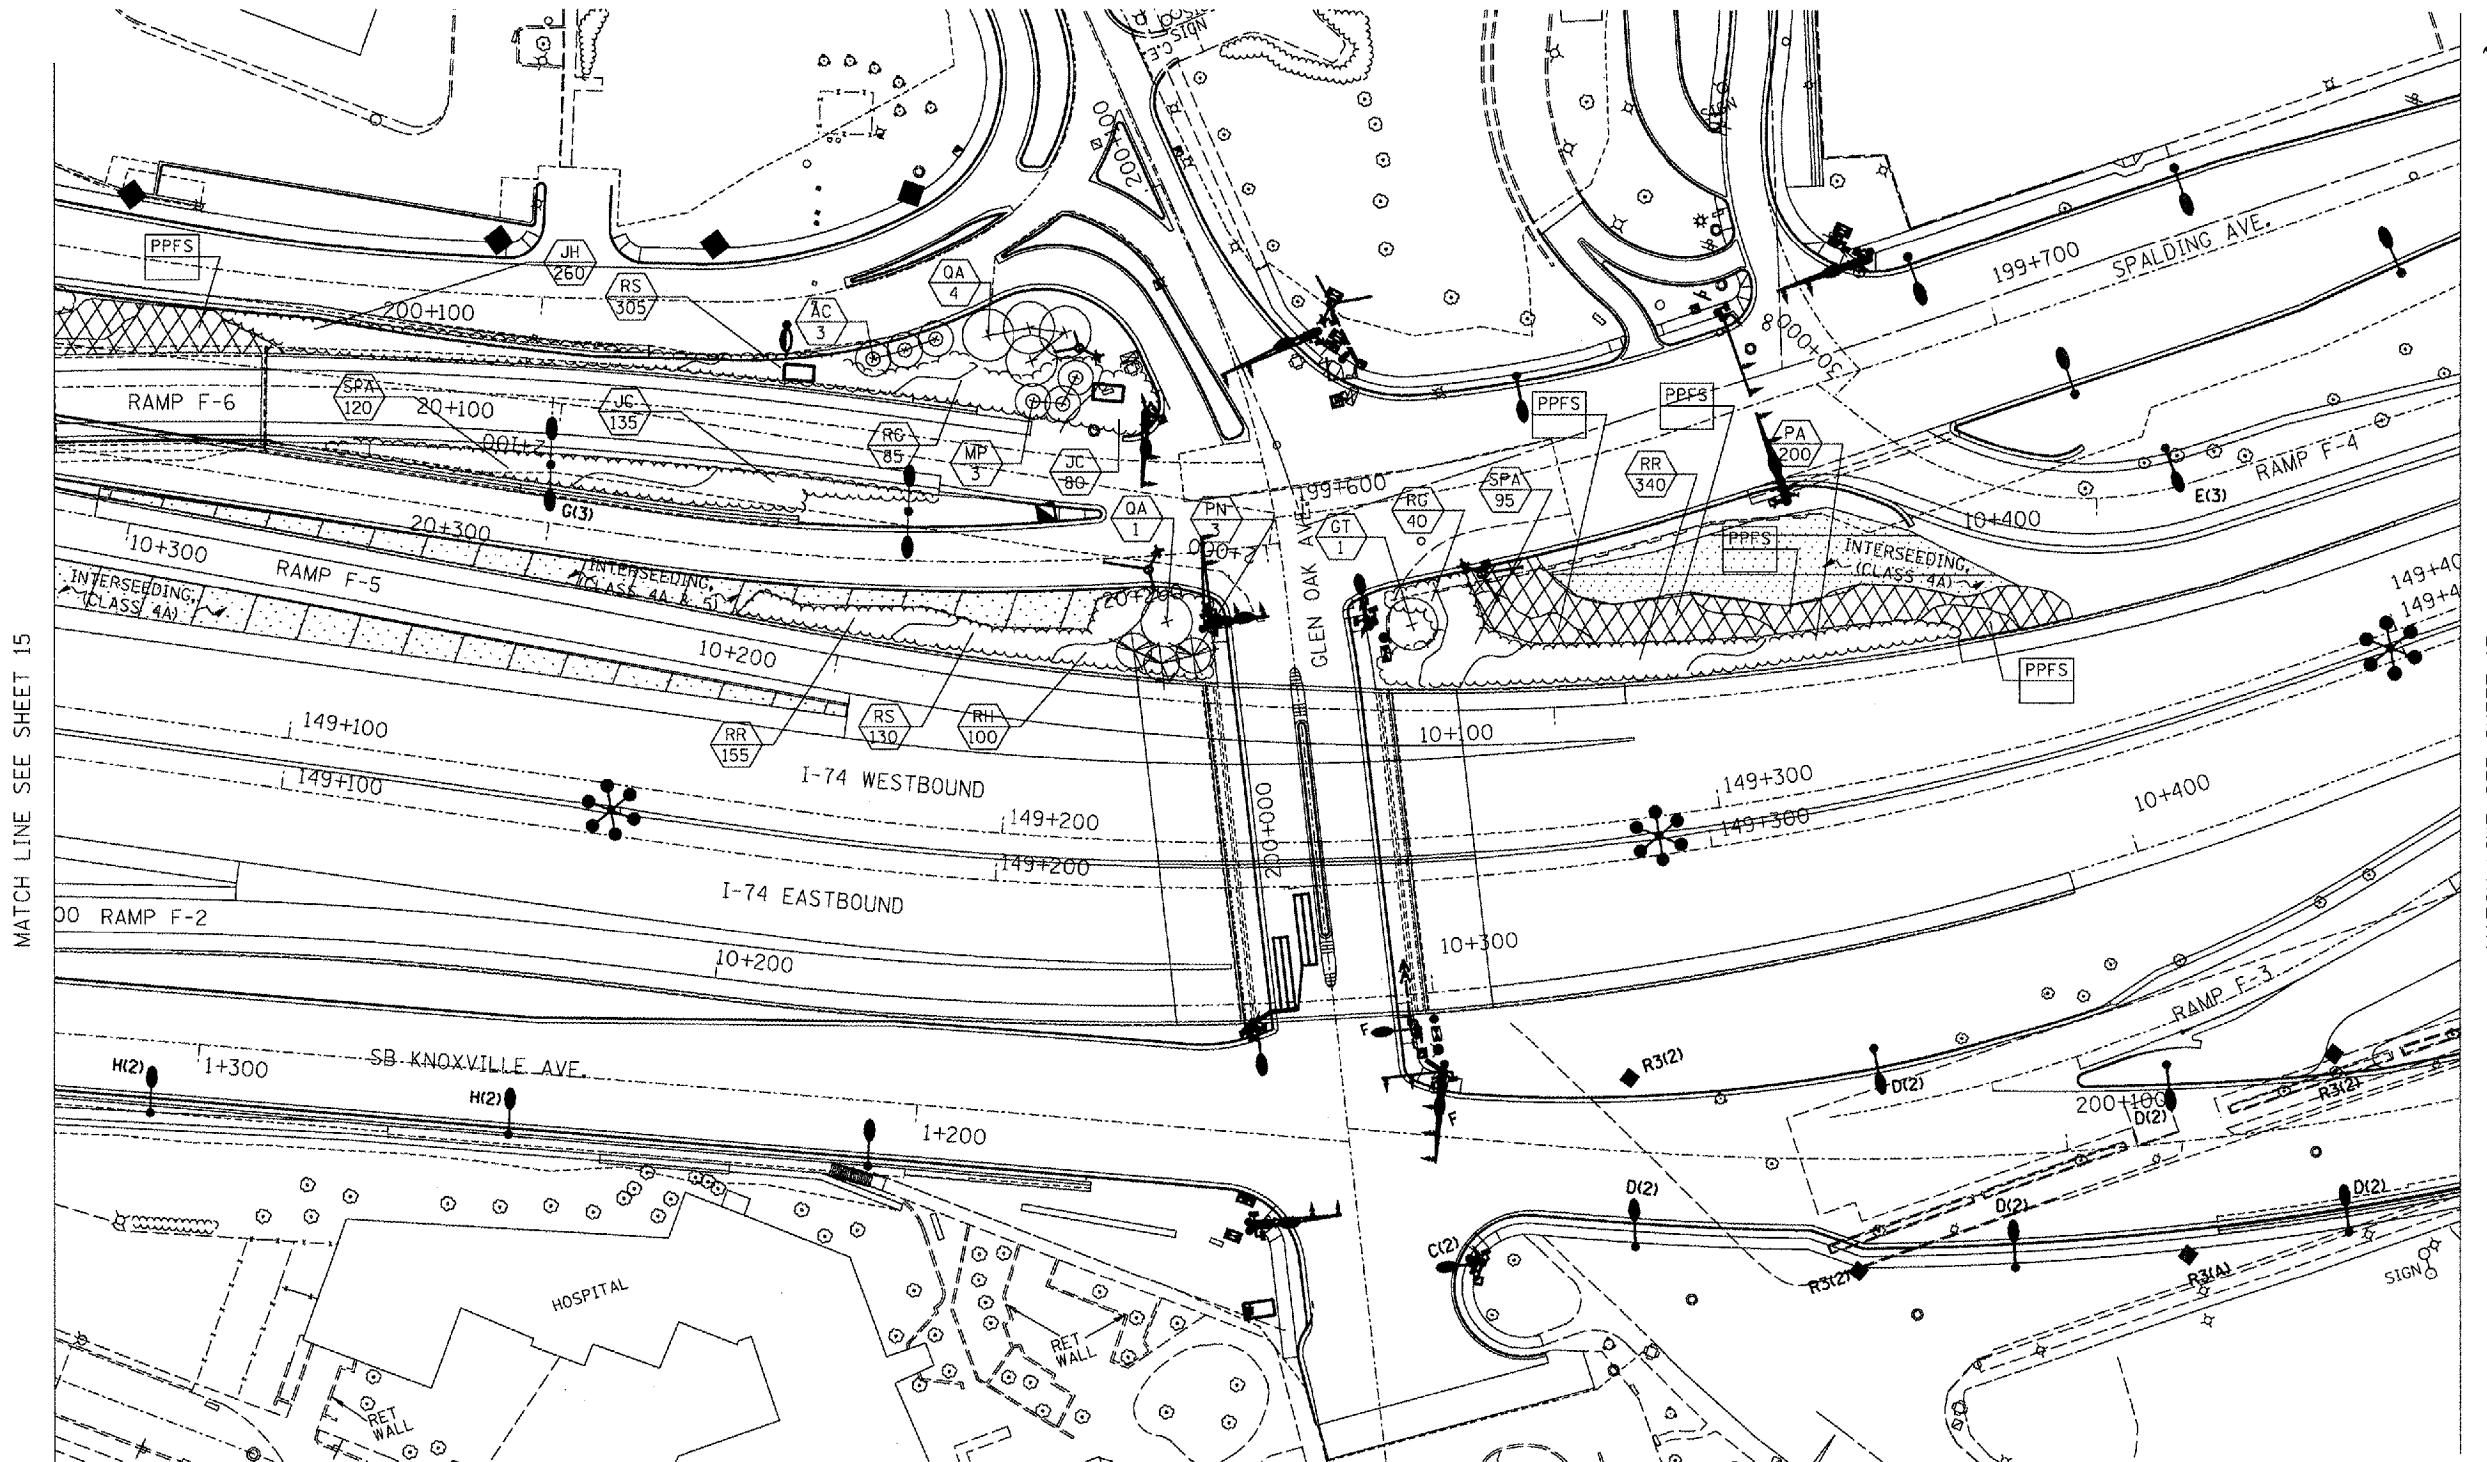


SCALE= 1:500m

MATCH LINE SEE SHEET 15

MATCH LINE SEE SHEET 17

LEGEND

- VINES ON SOUND/RETAINING WALL
- SHRUBS
- PROPOSED EVERGREEN TREE
- PROPOSED SMALL ORNAMENTAL TREE
- PROPOSED SHADE TREE (5' DIA. MULCH SAUCER-TYP. -FOR ALL TREES & SHRUBS)
- INTERSEEDING, CLASS 4A AND/OR 5
- PERENNIAL PLANTS, FOR SUN
- PROPOSED PERENNIAL PLANTS, FOR SUN (REFER TO SHEET NO. 9)
- PROPOSED PLANT KEY (REFER SHEET NO.4) PROPOSED QUANTITY OF SPECIFIED PLANT
- PROPOSED IRRIGATION CONNECTION

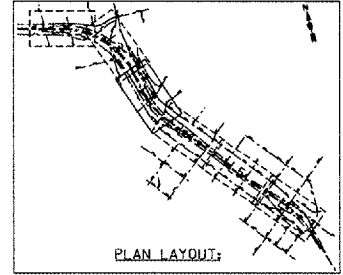

REVISIONS		ILLINOIS DEPARTMENT OF TRANSPORTATION FAI ROUTE 74 ( I-74) LANDSCAPE - LAYOUT 3
NAME	DATE	
PS&E RJD	05/18/04	DRAWN BY: KC/DL CHECKED BY: JB
FINAL PLAN	05/11/04	
PREFINAL PLAN	03/01/04	
PRELIMINARY	11/17/03	
		DATE: 07/16/2004