


F.A.U. RTE.	SECTION	COUNTY	TOTAL SHEETS	SHEET NO.
685	115(BR-1)	HANCOCK	44	11
STA.		TO STA.		
FED. ROAD DIST. NO.	ILLINOIS	FED. AID PROJECT		

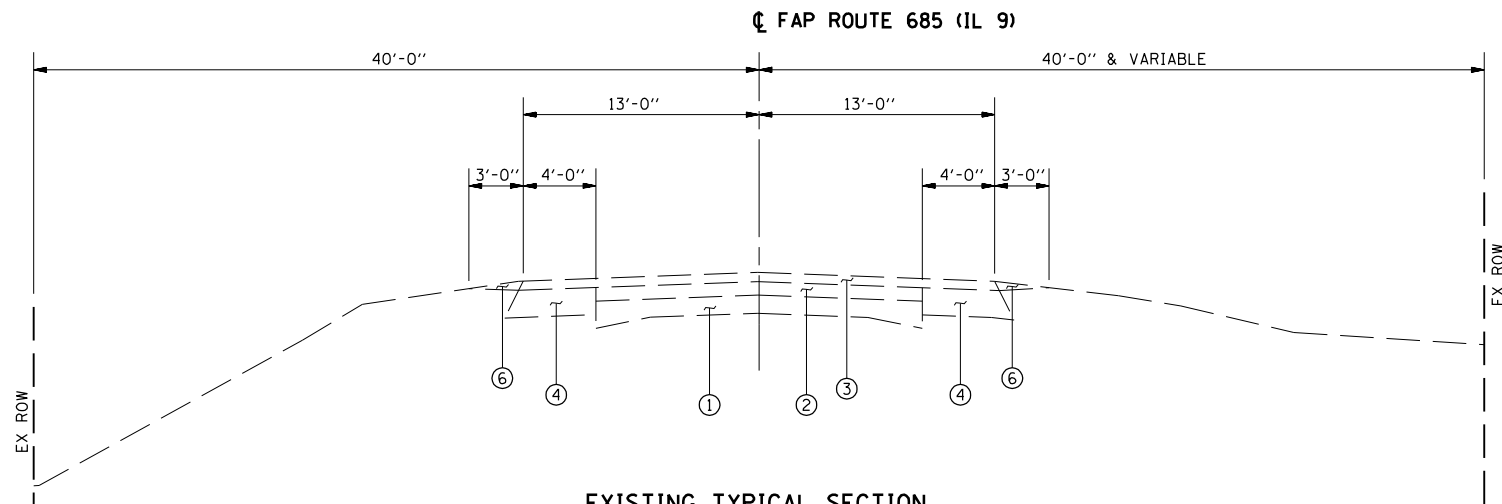


EXISTING TYPICAL SECTION

STA. 601+00.00 TO STA. 609+84.00
BRIDGE / APPROACH OMISSION STA 606+76.76 TO STA 608+09.40


LEGEND

- ① EXISTING 9-6-9 PCC PAVEMENT
- ② EXISTING HOT-MIX ASPHALT SURFACE (4 1/2")
- ③ EXISTING HOT-MIX ASPHALT SURFACE (3" & VAR.)
- ④ EXISTING HOT-MIX ASPHALT WIDENING (9")
- ⑤ EXISTING HOT-MIX ASPHALT WIDENING (8")
- ⑥ EXISTING AGGREGATE SHOULDER WEDGE
- ⑦ EXISTING HOT-MIX ASPHALT SHOULDERS (8")
- ⑧ EXISTING GUTTER
- ⑨ EXISTING PIPE UNDERDRAINS
- ⑩ EXISTING HOT-MIX ASPHALT BINDER COURSE (1 1/2")
- ⑪ EXISTING HOT-MIX ASPHALT SURFACE COURSE (1 1/2")
- ⑫ EXISTING HOT-MIX ASPHALT BASE COURSE (9")

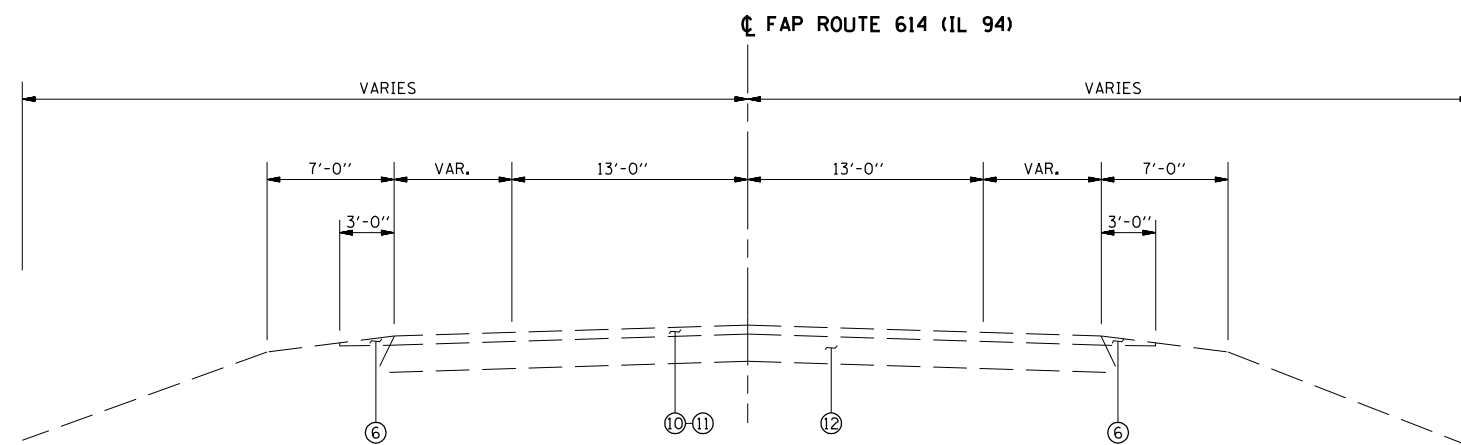

EXISTING TYPICAL SECTION

STA. 5+13.00 TO STA. 6+78.89 (BK ABUT)

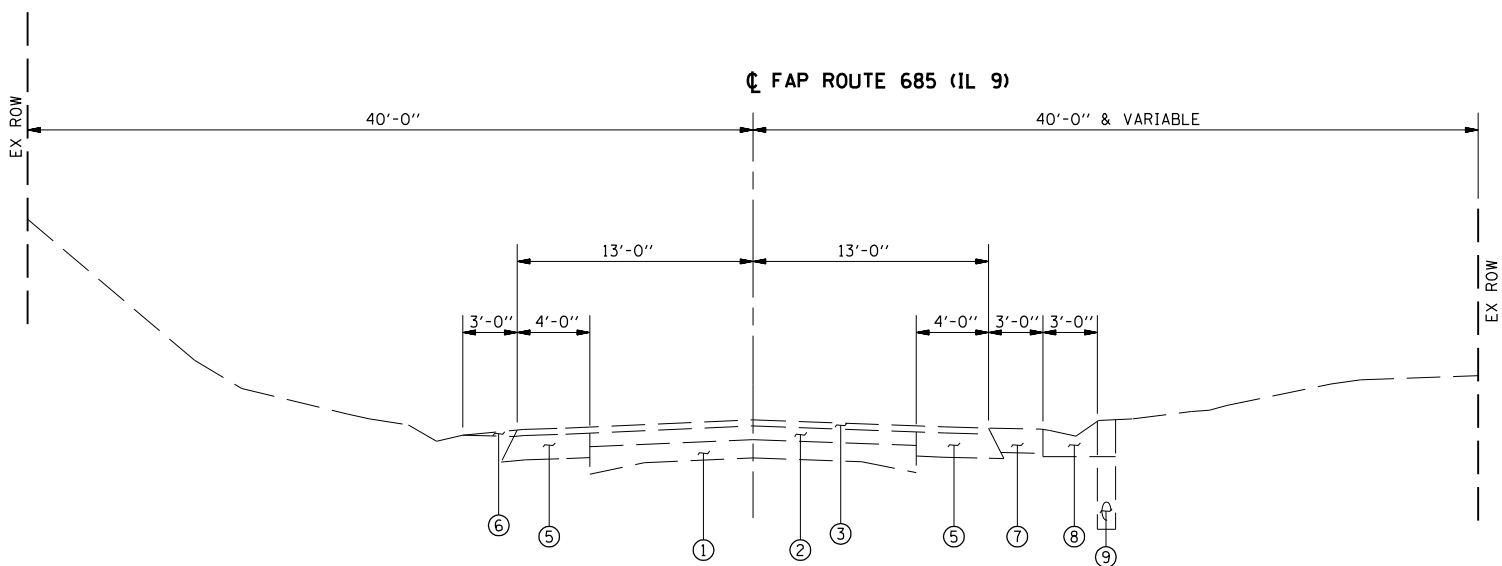

EXISTING TYPICAL SECTION

STA 609+84.00 TO STA 611+20.00

REVISIONS	
NAME	DATE

ILLINOIS DEPARTMENT OF TRANSPORTATION

EXISTING TYPICAL SECTIONS

DATE: 05/02/07
DRAWN BY JCW
CHECKED BY JRB