





 
 









FAP RTE	SECTION	COUNTY	TOTAL SHEETS	SHEET NO.
685	115(BR-1)	HANCOCK	44	15
STA. 604+00.00		TO STA. 610+00.00		
FED. ROAD DIST. NO.		ILLINOIS	FED. AID PROJECT	

**LEGEND**

 -  WORK AREA
-  SIGN
-  TYPE III BARRICADE
-  DRUM WITH STEADY BURNING LIGHT
-  TRAFFIC SIGNAL
-  TYPE C BIDIRECTIONAL REFLECTOR
-  TEMPORARY CONCRETE BARRIER (STD 704001)
-  IMPACT ATTENUATOR
-  STEADY BURNING LIGHTS AND DOUBLE VERTICAL PANELS
-  DOUBLE VERTICAL PANEL

**STAGE 2 CONSTRUCTION:**

1. RELOCATE TEMPORARY CONCRETE BARRIER, TRAFFIC SIGNALS, AND OTHER TRAFFIC CONTROL ITEMS IN ACCORDANCE WITH STANDARD 701321 AND STAGE 2 TRAFFIC DETAILS.
2. SHIFT TRAFFIC TO RIGHT (EASTBOUND) LANE.
3. REMOVE EXISTING DECK BEAMS, AND GUARDRAIL LEFT OF CENTERLINE.
4. CONSTRUCT NEW DECK BEAMS LEFT OF CENTERLINE.
5. CONSTRUCT APPROACH PAVEMENT & FLEXIBLE CONNECTOR LEFT OF CENTERLINE.
6. INSTALL PROPOSED GUARDRAIL LEFT OF CENTERLINE.

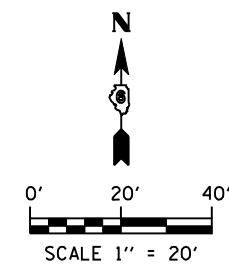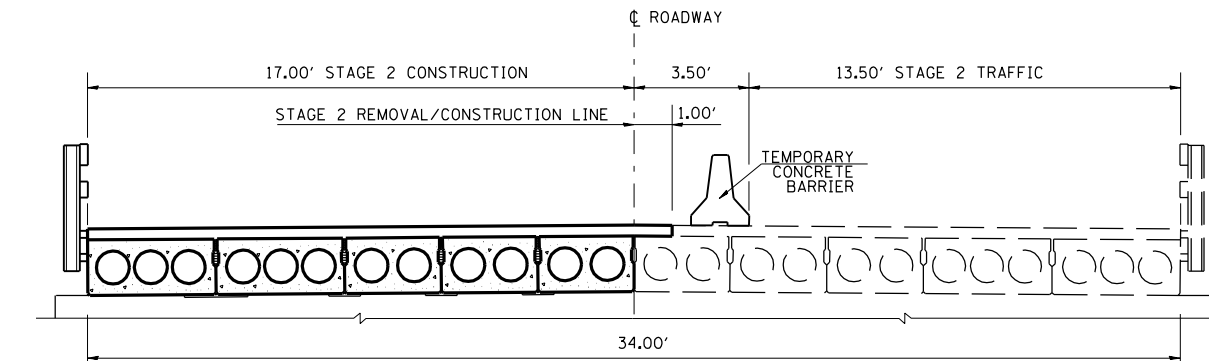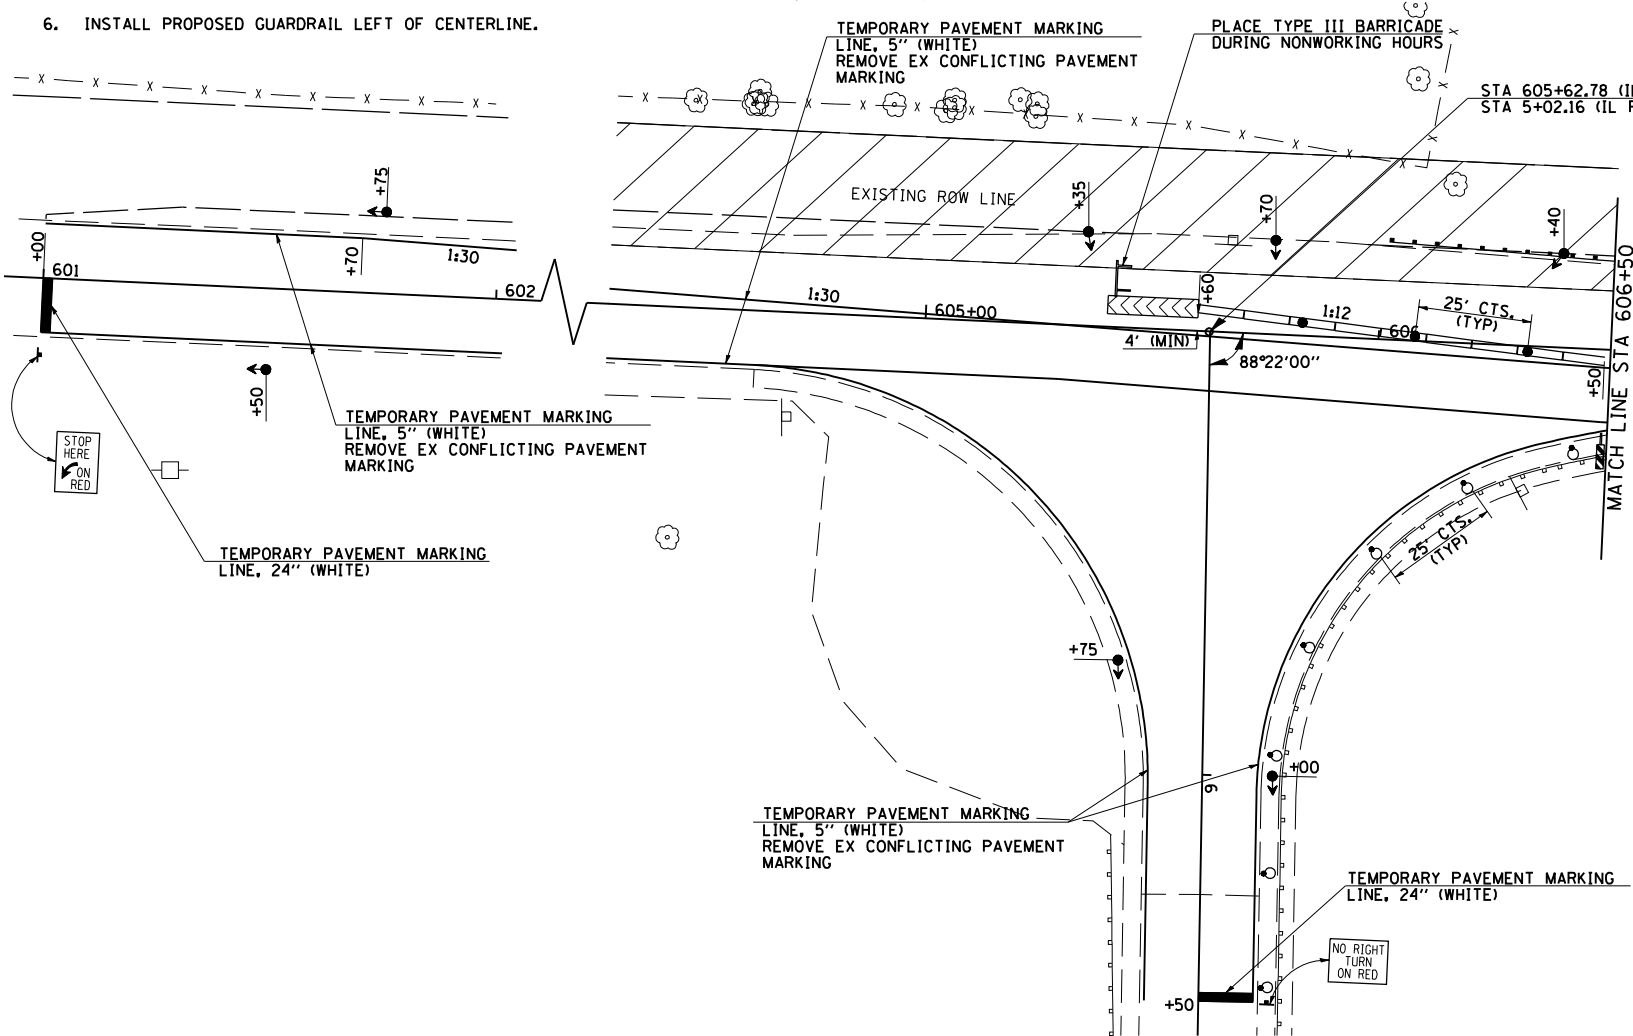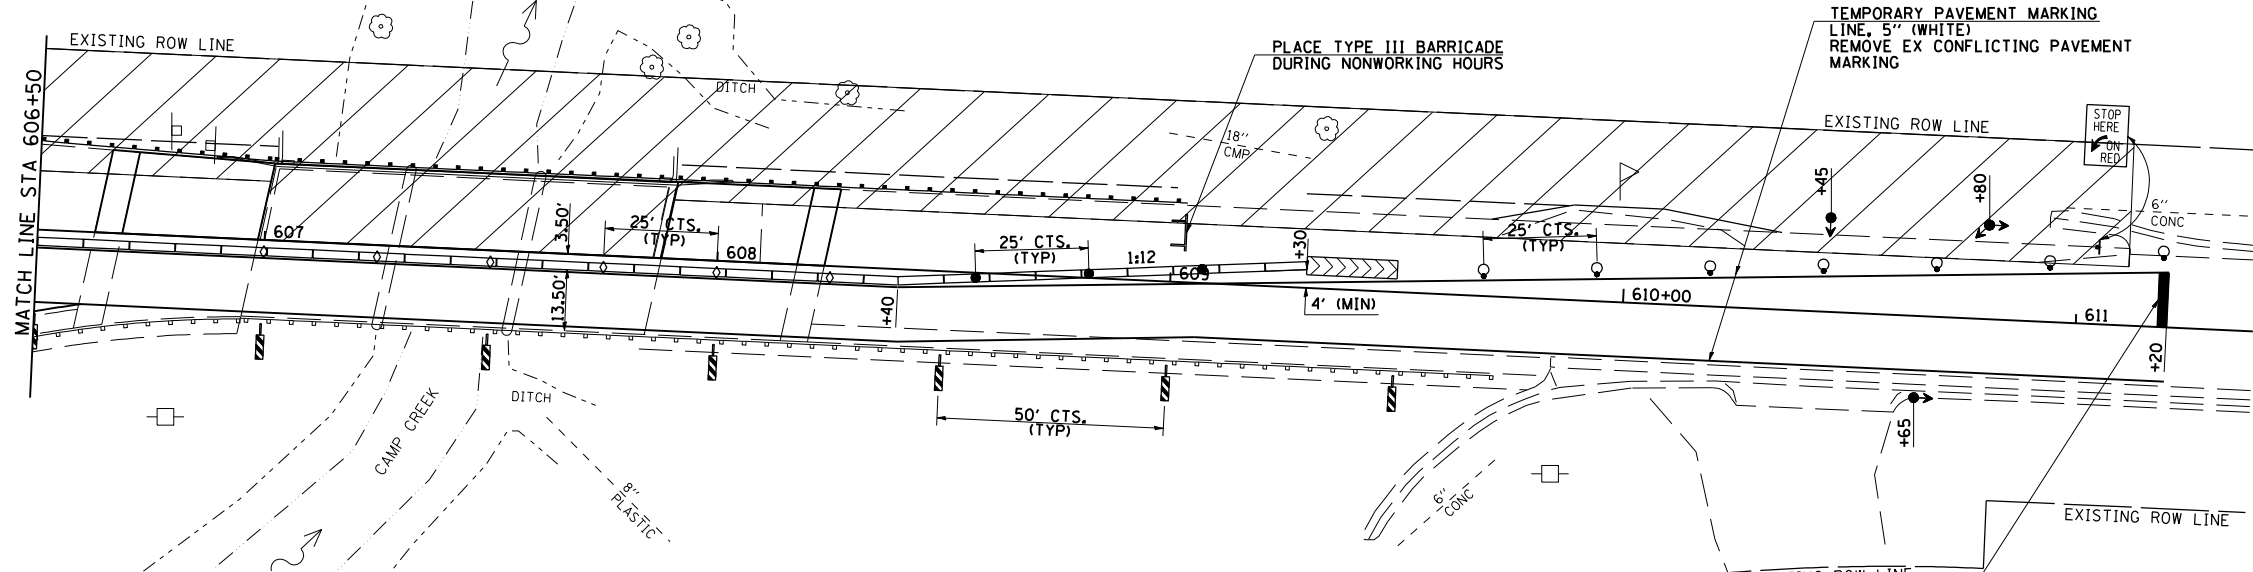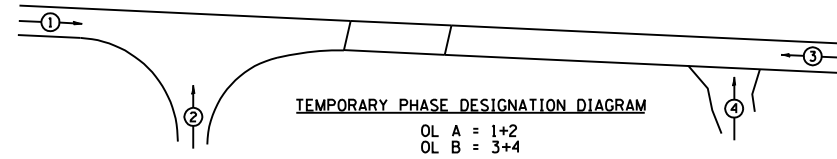

REVISIONS	
NAME	DATE

ILLINOIS DEPARTMENT OF TRANSPORTATION  
**TRAFFIC CONTROL DETAILS**  
STAGE 2

DATE: 04/03/07  
DRAWN BY JCW  
CHECKED BY JRB

PLOT DATE = 7/2/2007  
FILE NAME = c:\projects\6851887\hutchison\_fm\2447-9mo2.dgn  
PLOT SCALE = 4.23525 / IN.  
USER NAME = laughlin-1