


PLOT DATE : 7/2/2007
 FILE NAME : c:\pwworkspace\104510871\104510871.dwg
 PLOT SCALE : 1/8"=1'-0"
 USER NAME : laughlin-1

ORIGINAL SURVEYED SURVEYED
 SURVEY PLOTTED
 NOTE BOOK AREAS
 NO. AREAS CHECKED

FINAL SURVEY SURVEYED
 SURVEY PLOTTED
 NOTE BOOK AREAS
 NO. AREAS CHECKED

BY _____ DATE _____

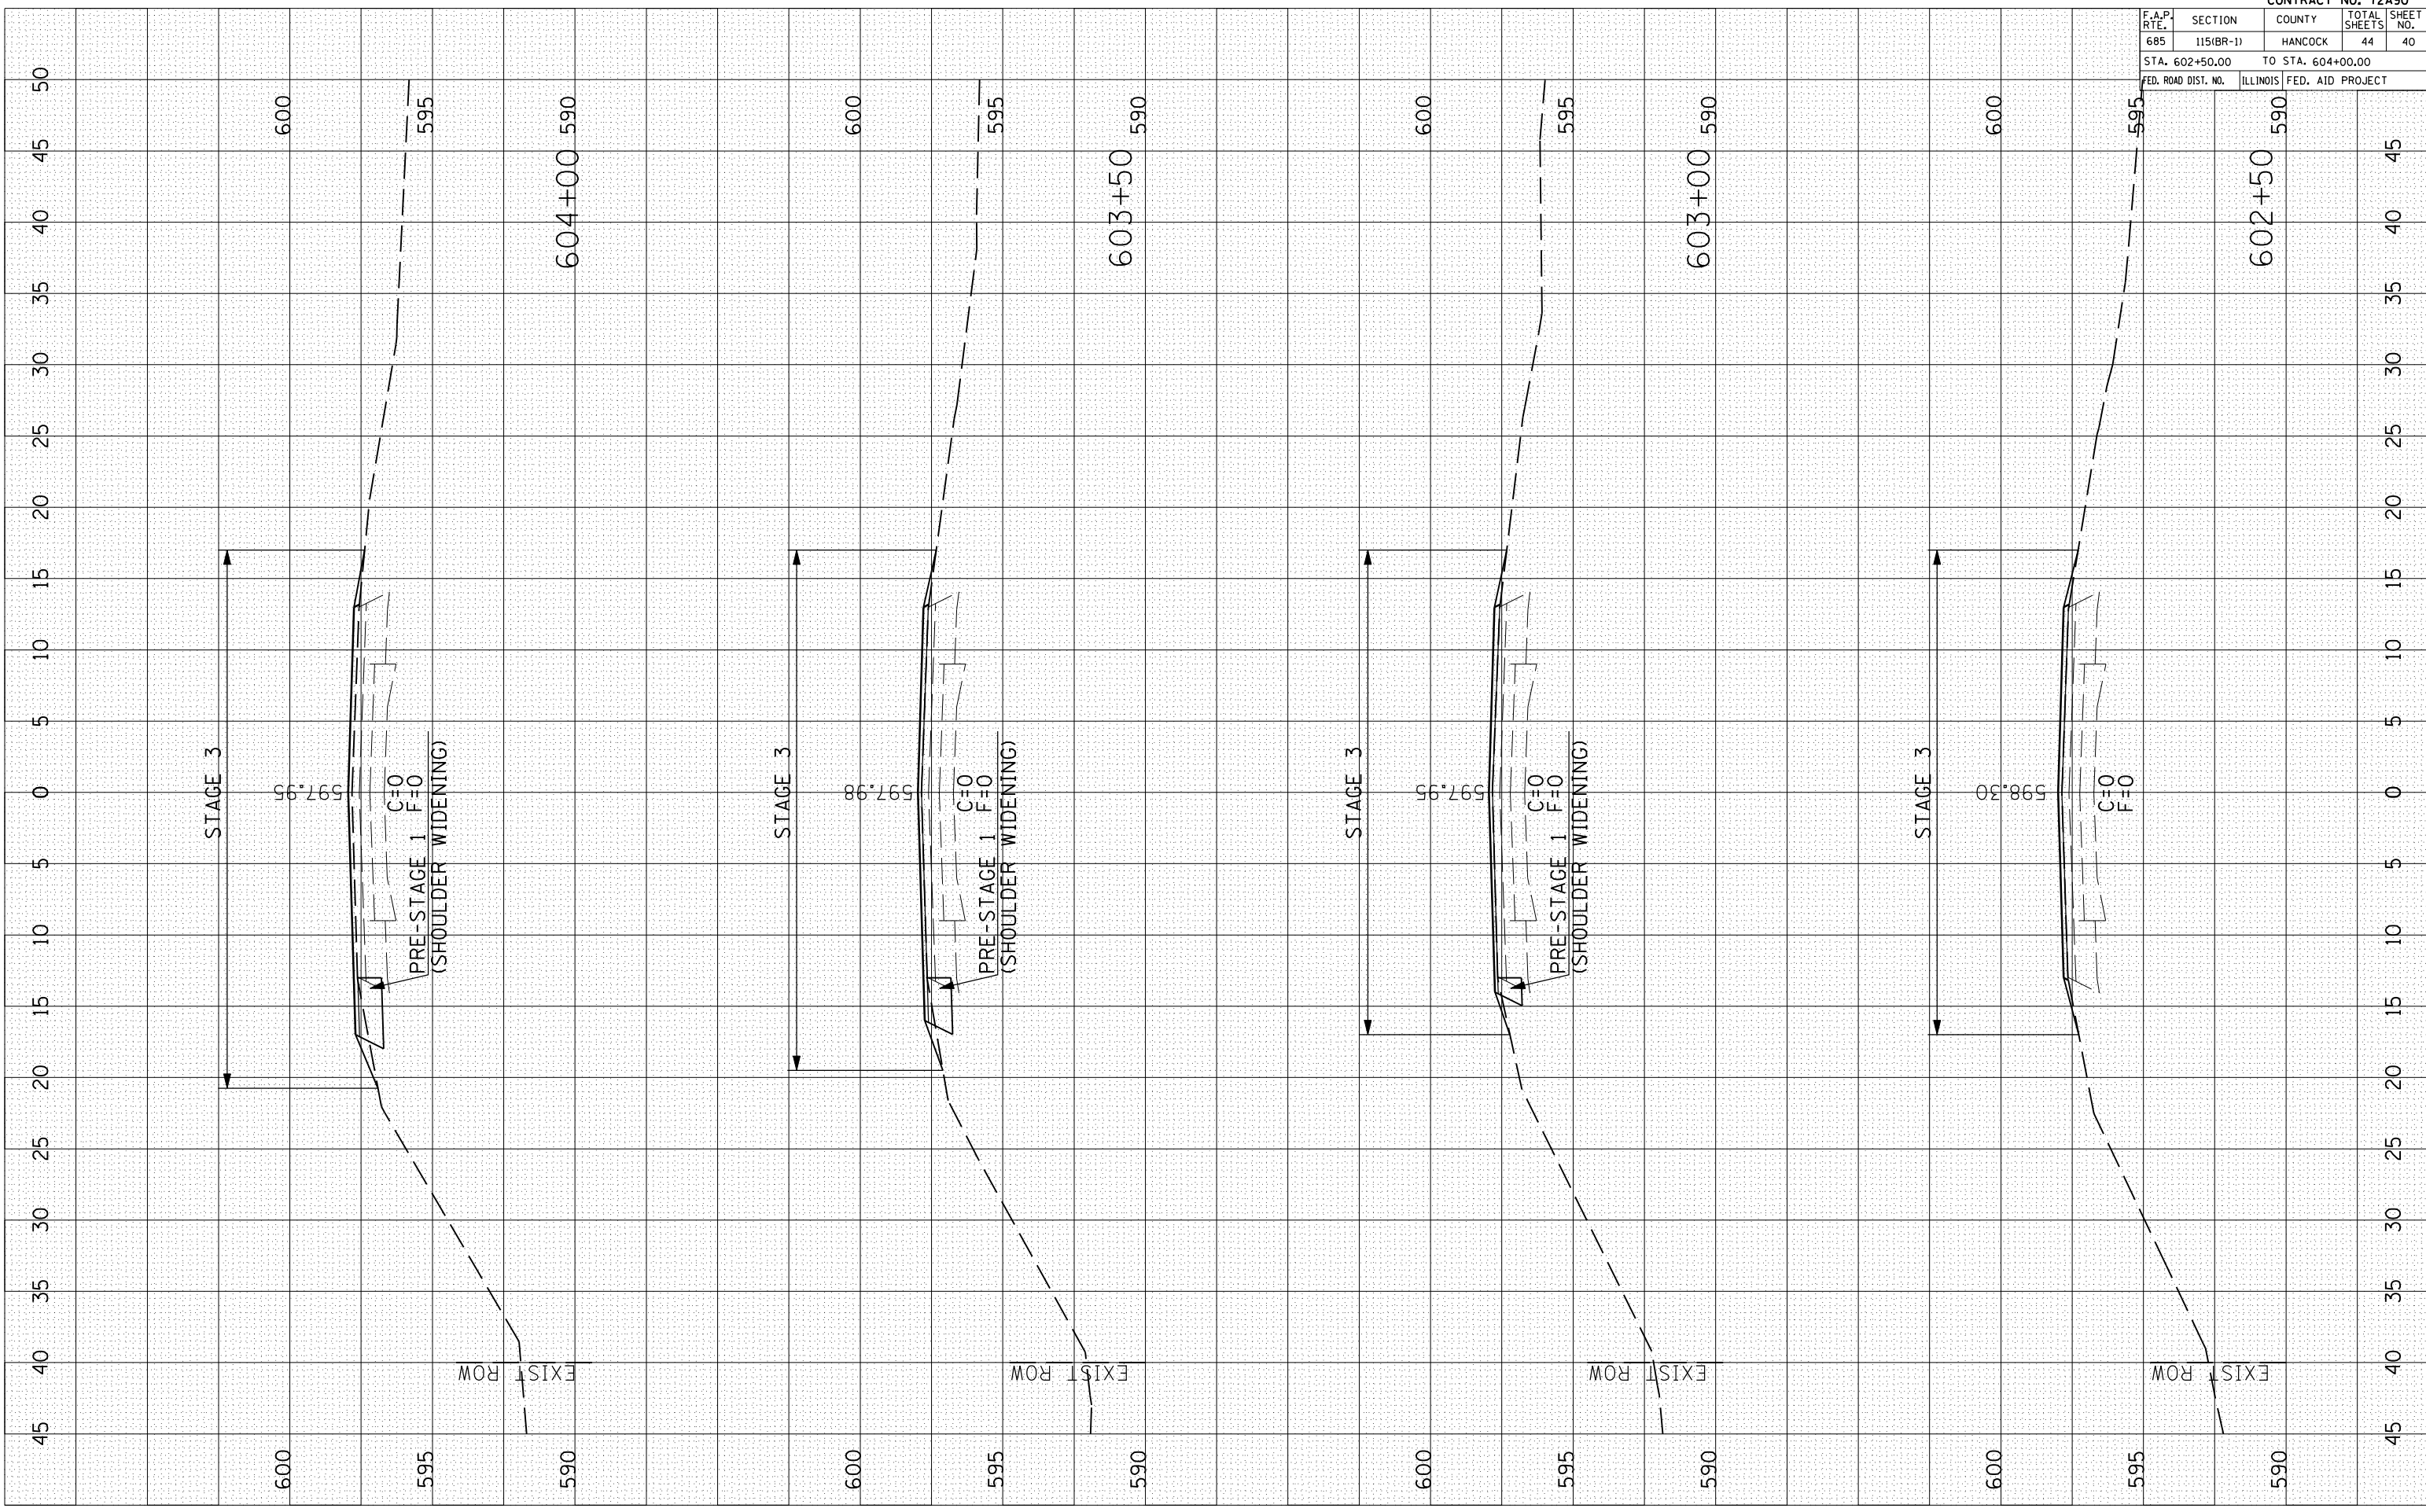

CONTRACT NO. 72A90				
F.A.P. RTE.	SECTION	COUNTY	TOTAL SHEETS	SHEET NO.
685	115(BR-1)	HANCOCK	44	40
STA. 602+50.00		TO STA. 604+00.00		
FED. ROAD DIST. NO.		ILLINOIS FED. AID PROJECT		