

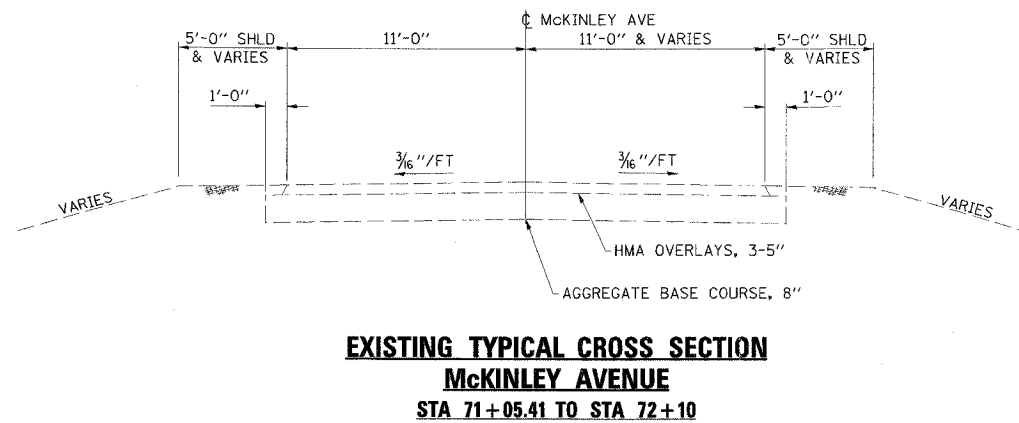


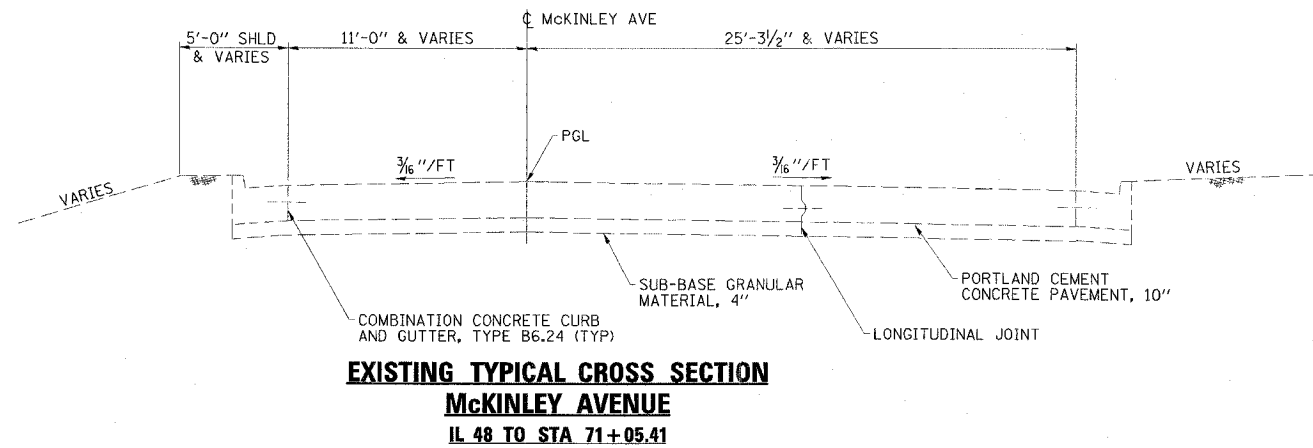

CONTRACT NO. 74166

FAP RTE	SECTION	COUNTY	TOTAL SHEETS	SHEET NO.
716	(130BR-1)B-1	MACON	95	6
STA.		TO STA.		
FED. ROAD DIST. NO.		ILLINOIS	FED. AID PROJECT	

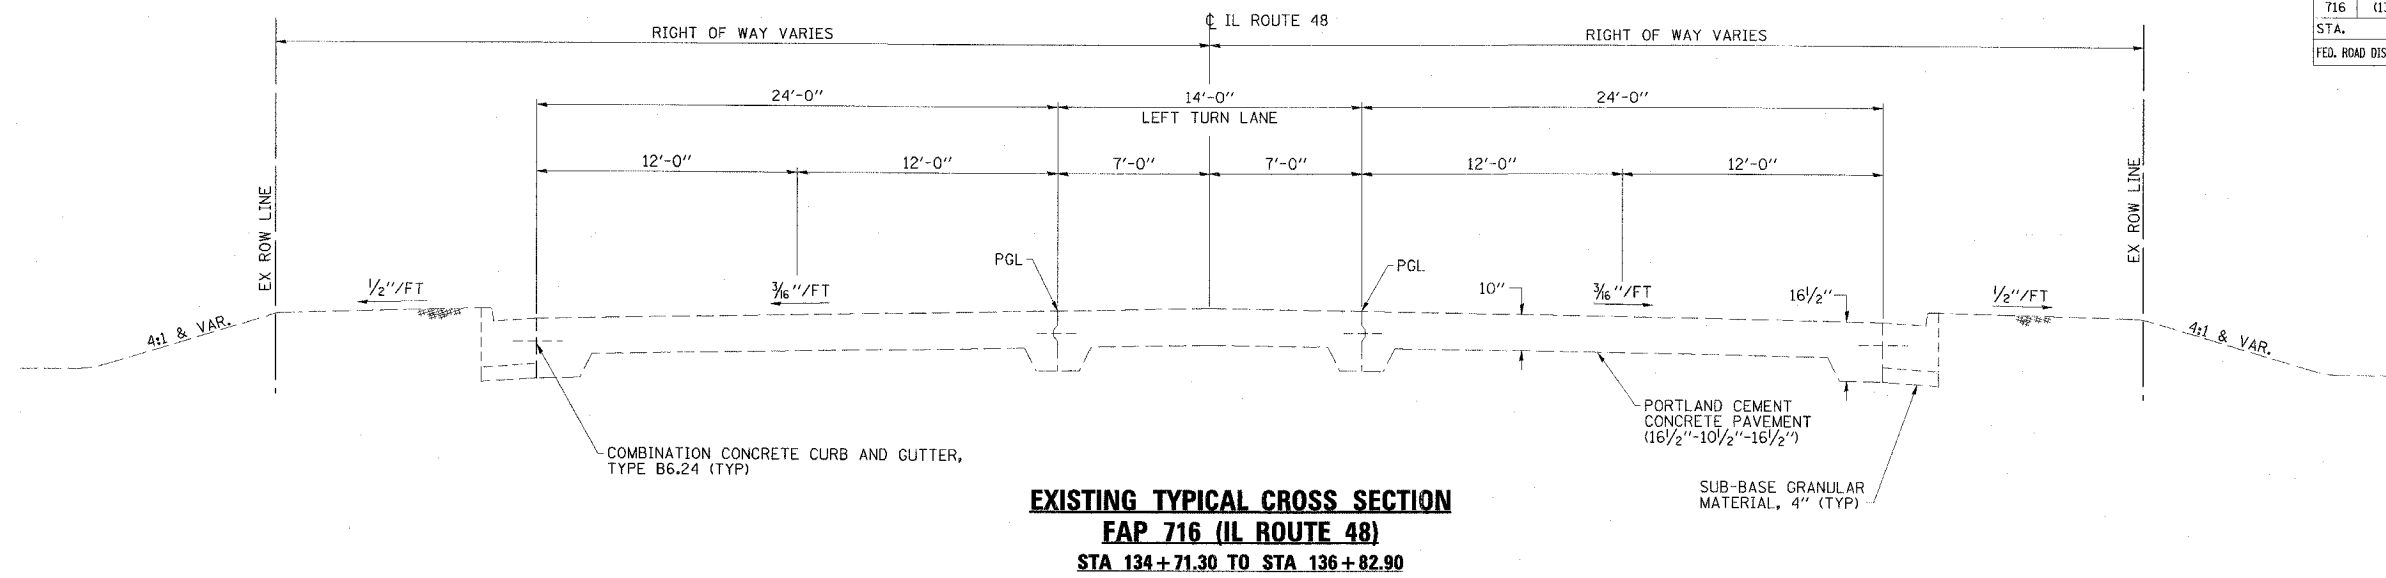

EXISTING TYPICAL SECTIONS
FAP ROUTE 716 (IL 48)
OAKLAND AVENUE
SECTION (130BR-1)B-1
MACON COUNTY

ESCA CONSULTANTS, INC.		
DESIGNED BY:	ELH	12/06
DRAWN BY:	HAG	12/06
CHECKED BY:	ELH	05/07
APPROVED BY:	RDP	05/07