





CONTRACT NO. 74166				
FAP RTE	SECTION	COUNTY	TOTAL SHEETS	SHEET NO.
716	(130BR-1)B-1	MACON	95	8
STA.		TO STA.		
FED. ROAD DIST. NO.		ILLINOIS FED. AID PROJECT		

BITUMINOUS MIXTURES REQUIREMENTS SCHEDULE

	SURFACE	APPR PVMT CONNECTOR, BINDER COURSE
PG GRADE	PG 64-22	PG 64-22
DESIGN AIR VOIDS	4% @ N70	4% @ N70
MIXTURE COMPOSITION	IL 12.5 OR IL 9.5	IL 19.0
FRICTION AGGREGATE	MIXTURE D	NA

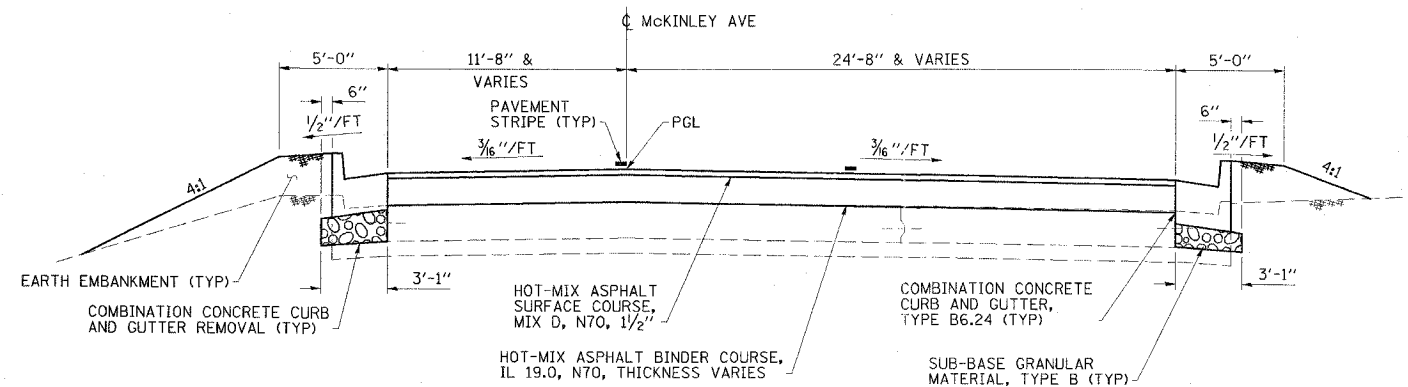

**PROPOSED TYPICAL CROSS SECTION
McKINLEY AVENUE
IL 48 TO STA 71+05.41**

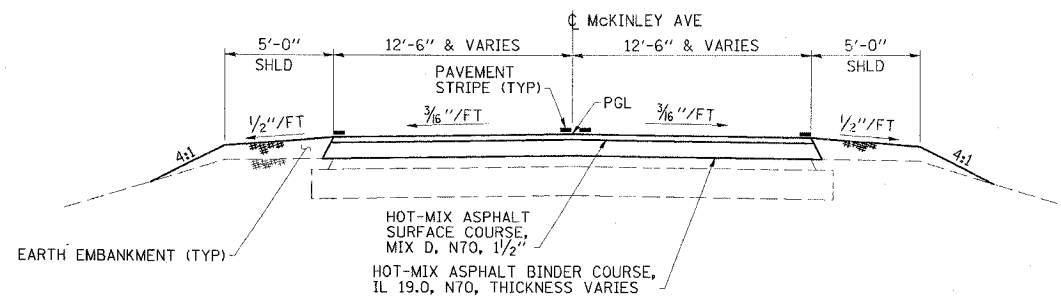

**PROPOSED TYPICAL CROSS SECTION
McKINLEY AVENUE
STA 71+05.41 TO STA 72+00**

**PROPOSED TYPICAL SECTIONS
FAP ROUTE 716 (IL 48)
OAKLAND AVENUE
SECTION (130BR-1)B-1
MACON COUNTY**

ESCA
CONSULTANTS, INC.

DESIGNED BY:	ELH	05/07
DRAWN BY:	HAG	05/07
CHECKED BY:	ELH	06/07
APPROVED BY:	RDP	06/07