

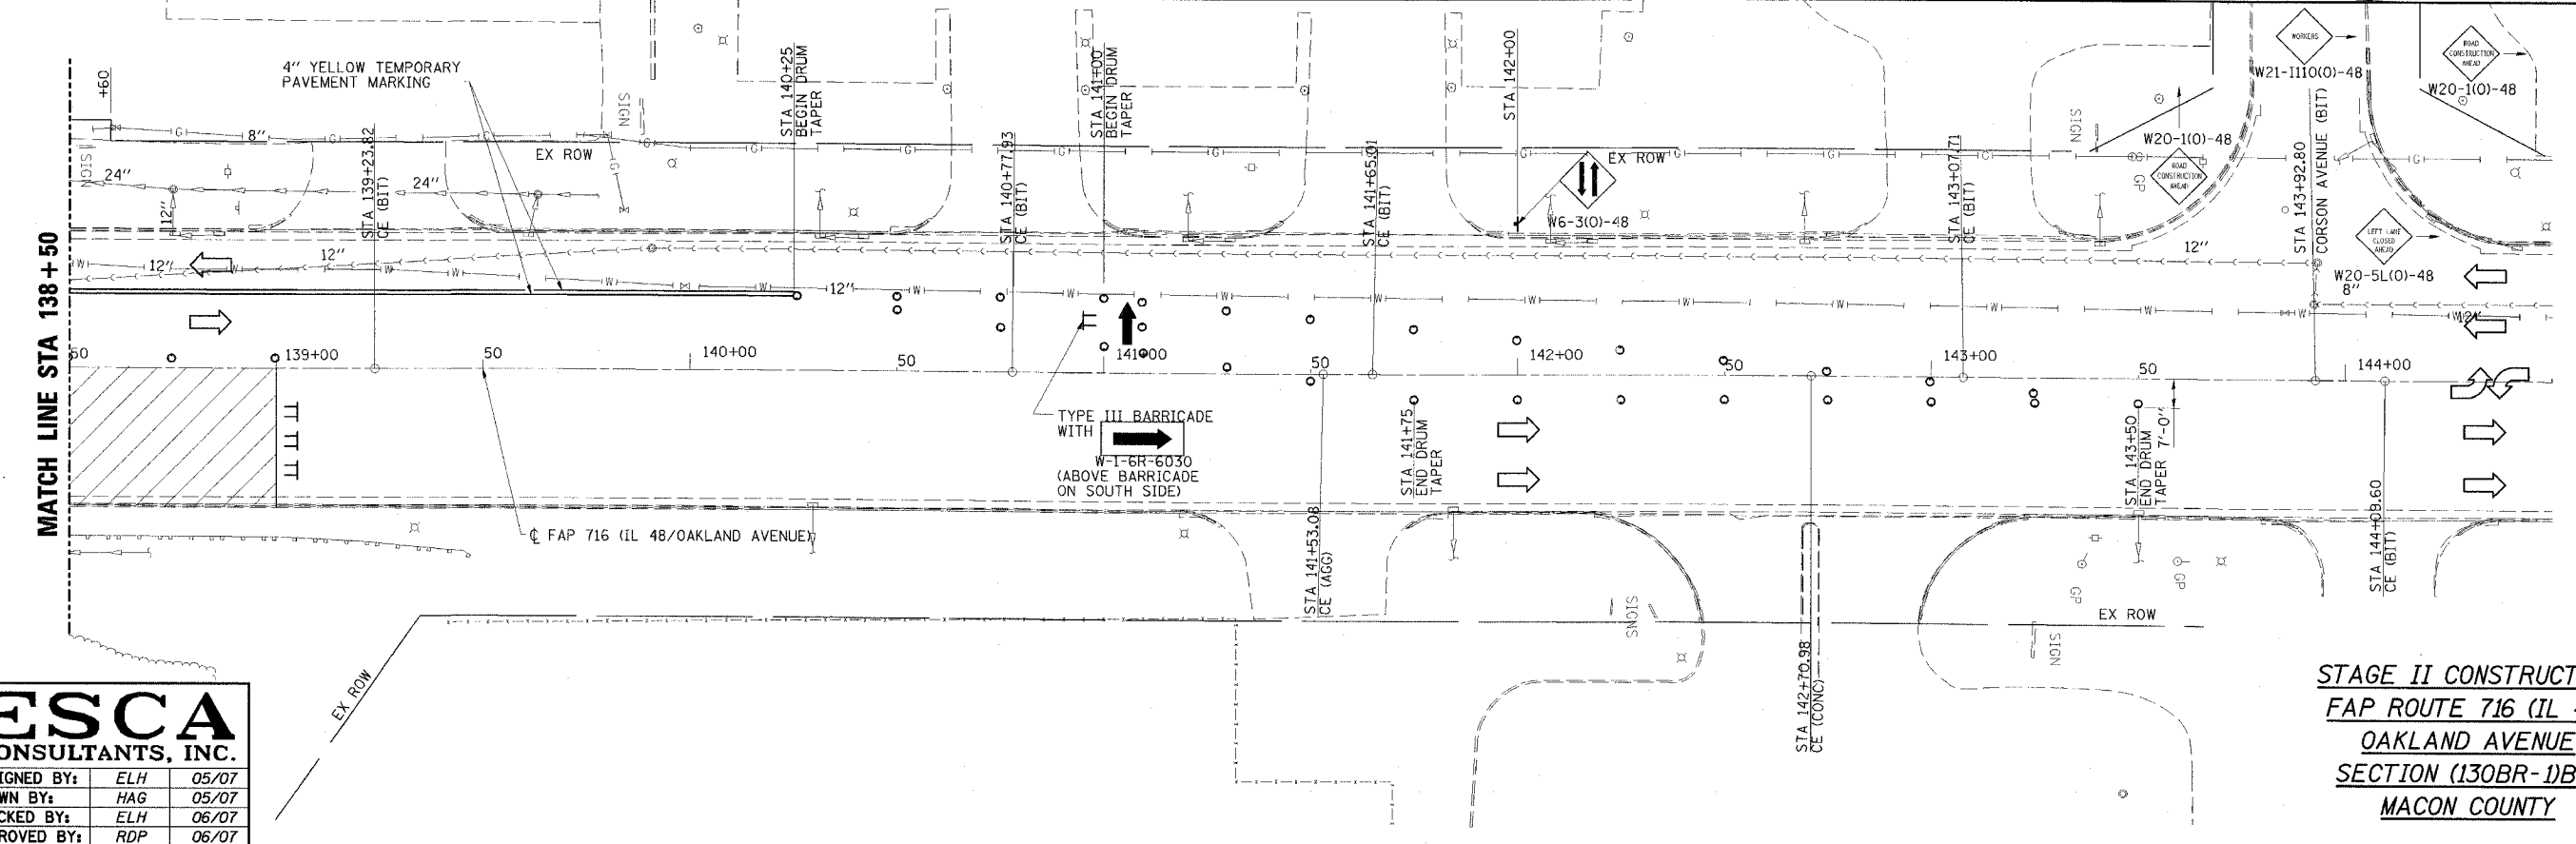


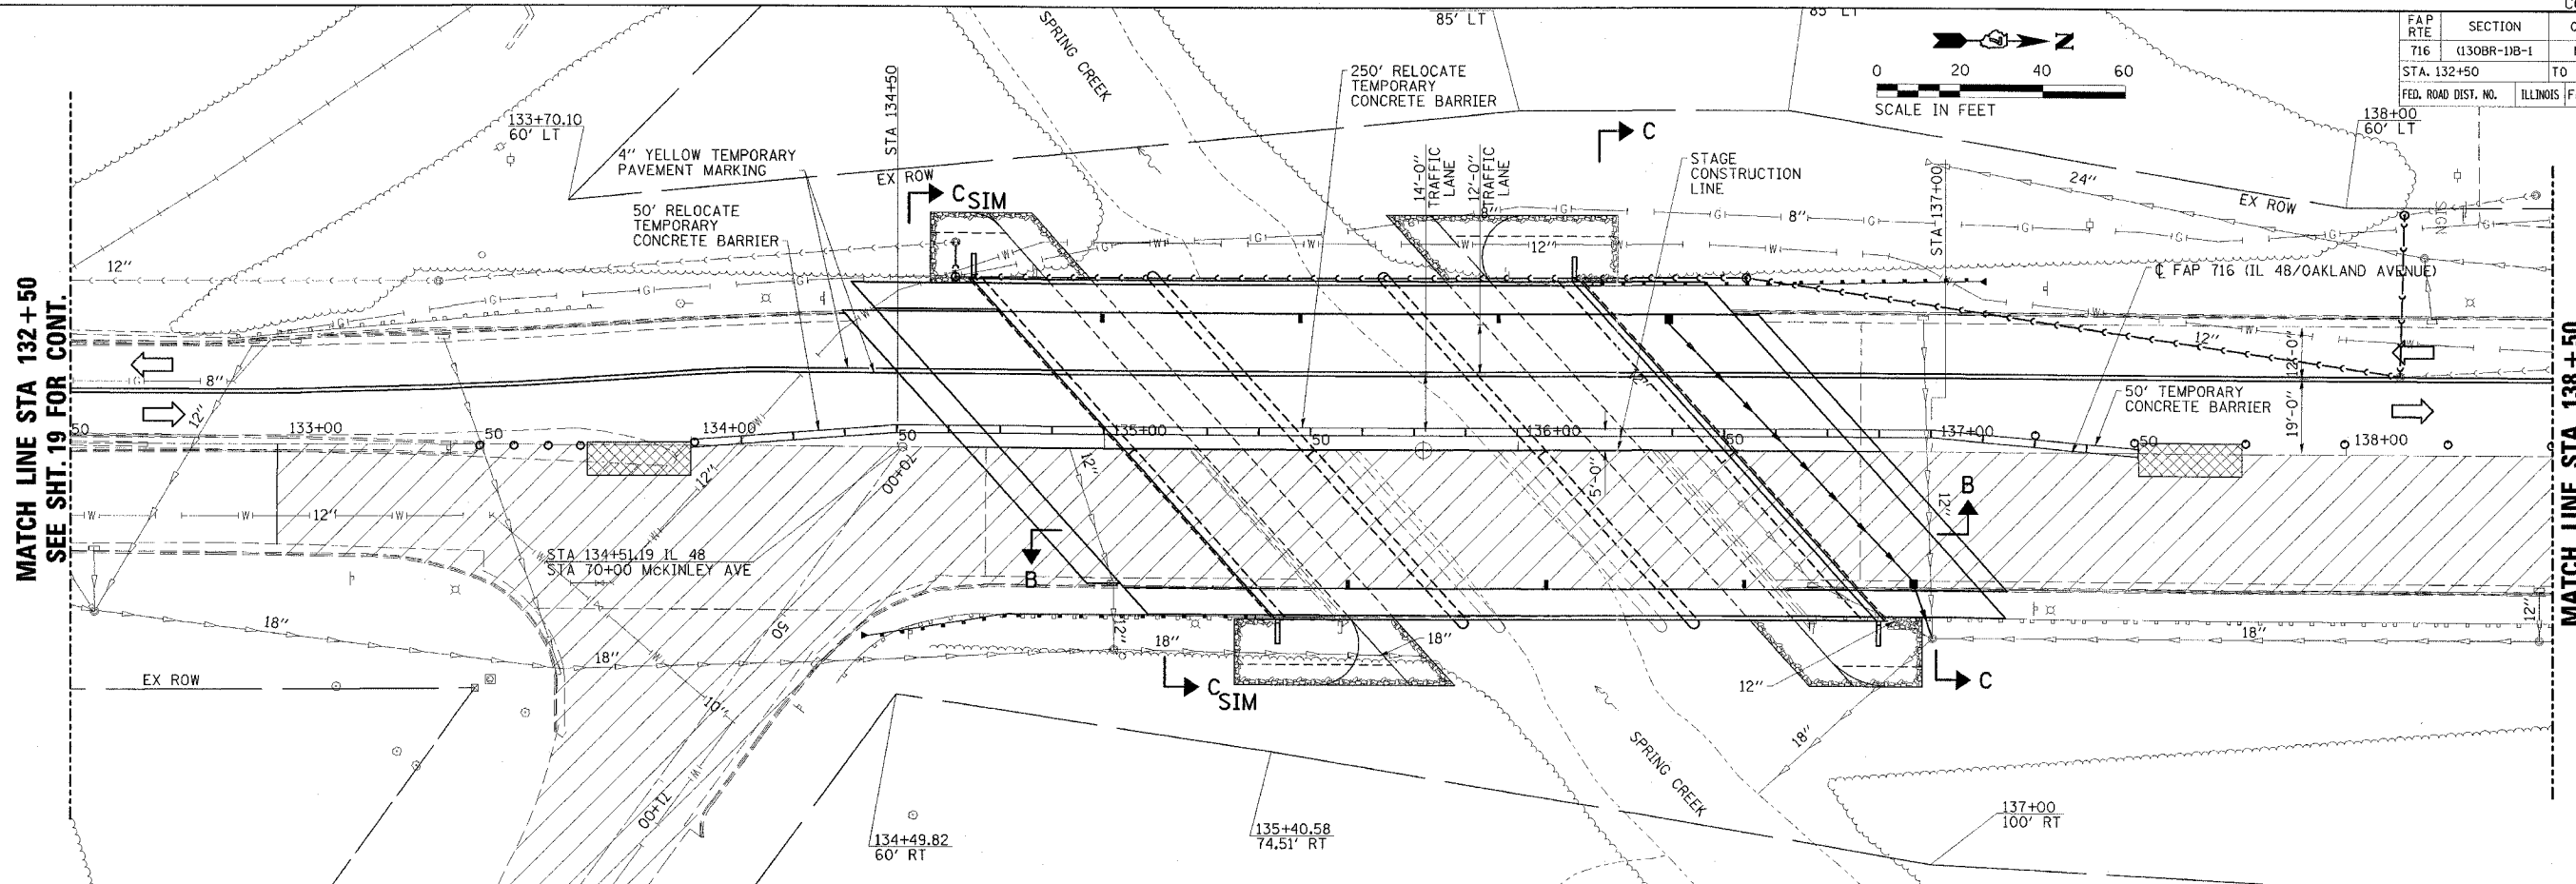

CONTRACT NO. 74166

FAP RTE	SECTION	COUNTY	TOTAL SHEETS	SHEET NO.
716	(130BR-1)B-1	MACON	95	20
STA. 132+50		TO STA. 144+50		
FED. ROAD DIST. NO.	ILLINOIS	FED. AID PROJECT		

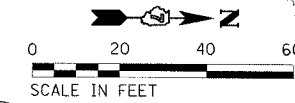

**ESCA**  
CONSULTANTS, INC.

DESIGNED BY:	ELH	05/07
DRAWN BY:	HAG	05/07
CHECKED BY:	ELH	06/07
APPROVED BY:	RDP	06/07

**STAGE II CONSTRUCTION**  
**FAP ROUTE 716 (IL 48)**  
**OAKLAND AVENUE**  
**SECTION (130BR-1)B-1**  
**MACON COUNTY**