

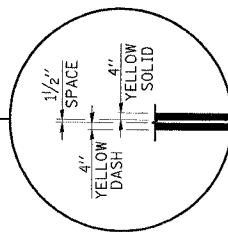


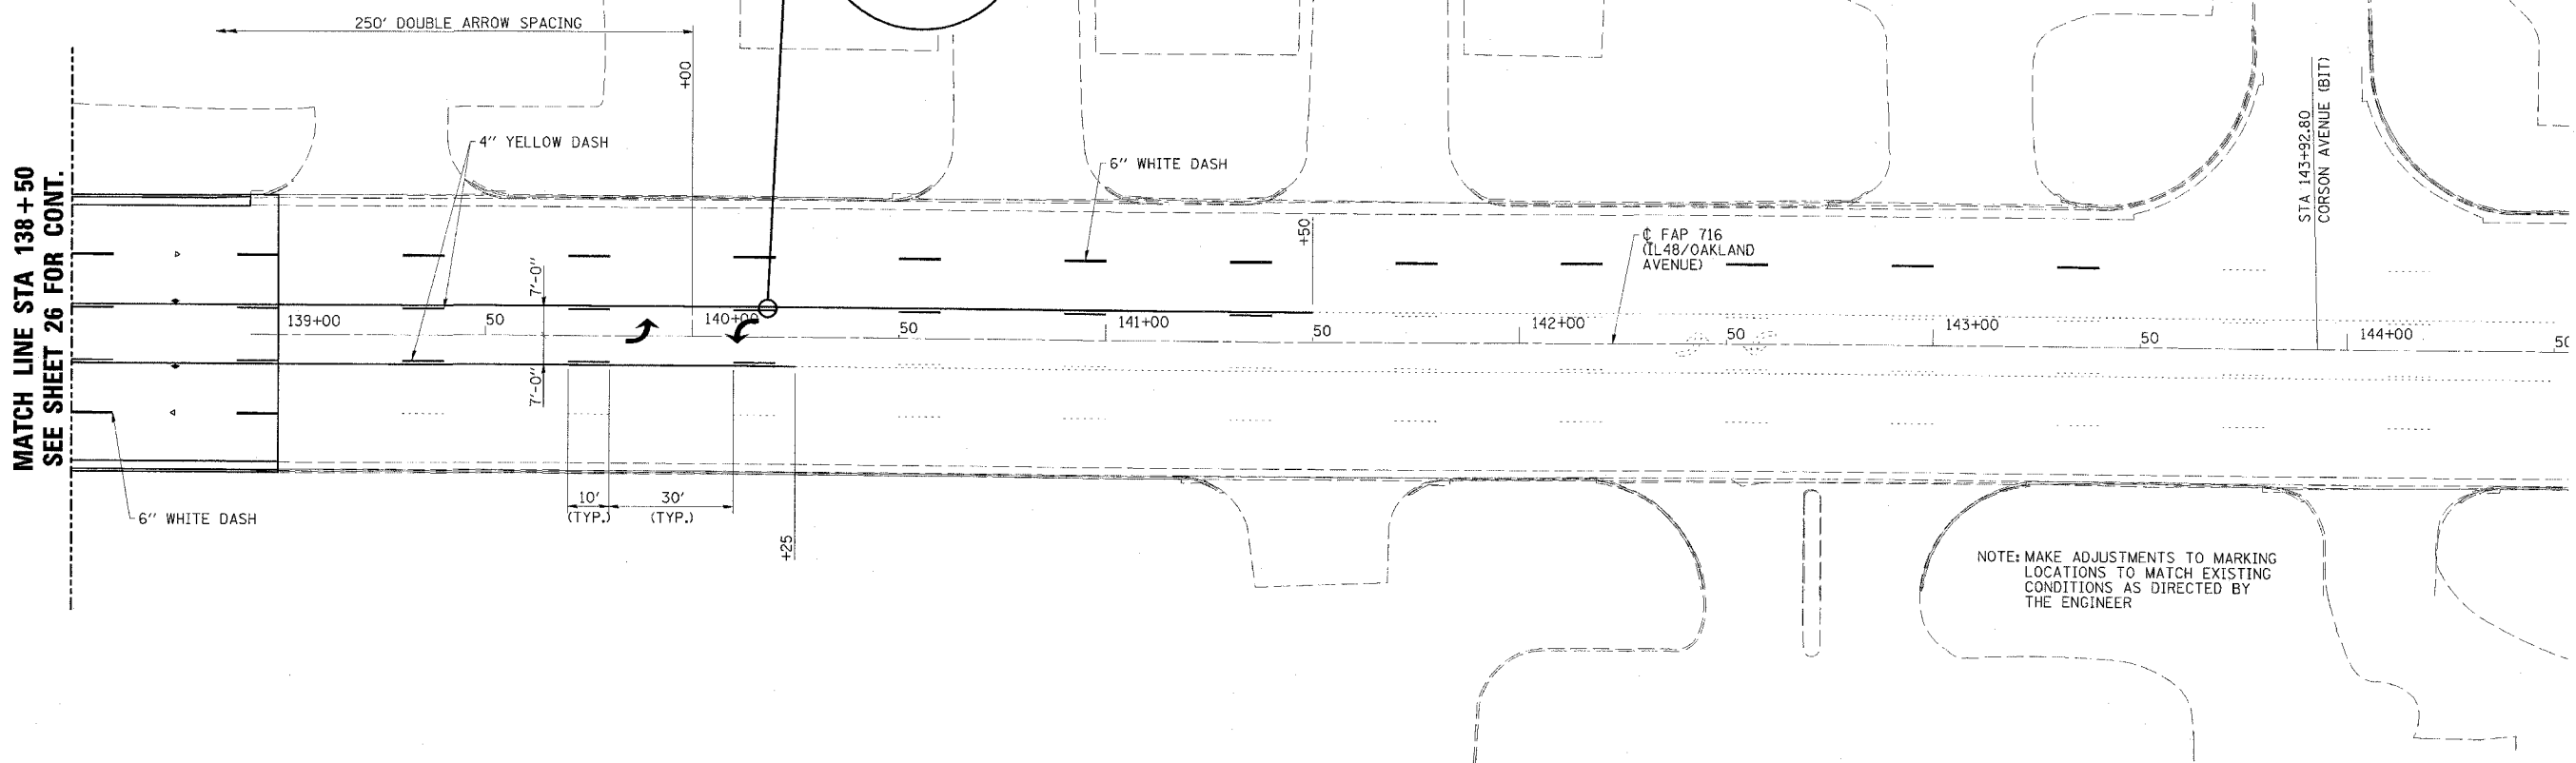

CONTRACT NO. 74166

FAP RTE	SECTION	COUNTY	TOTAL SHEETS	SHEET NO.
716	(130BR-1)B-1	MACON	95	27
STA. 138+50		TO STA. 144+50		
FED. ROAD DIST. NO.		ILLINOIS FED. AID PROJECT		

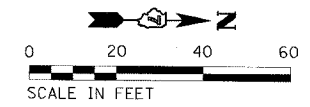

MATCH LINE STA 138+50
SEE SHEET 26 FOR CONT.

NOTE: MAKE ADJUSTMENTS TO MARKING LOCATIONS TO MATCH EXISTING CONDITIONS AS DIRECTED BY THE ENGINEER

ESCA CONSULTANTS, INC.		
DESIGNED BY:	ELH	05/07
DRAWN BY:	DWH	05/07
CHECKED BY:	ELH	06/07
APPROVED BY:	RDP	06/07

PAVEMENT MARKING
AND MARKERS
FAP ROUTE 716 (IL 48)
OAKLAND AVENUE
SECTION (130BR-1)B-1
MACON COUNTY