


STATE OF ILLINOIS
DEPARTMENT OF TRANSPORTATION

ROUTE NO.	DIRECTION	COUNTY	TOTAL SHEETS	SHEET NO.	SHEET NO. 9 28 SHEETS
FAP 716	*	MACON	95	43	
FED. ROAD DIST. NO.		ILLINOIS	FED. AID PROJECT-		
			CONTRACT NO. 74166 * (130BR-1B-1)		

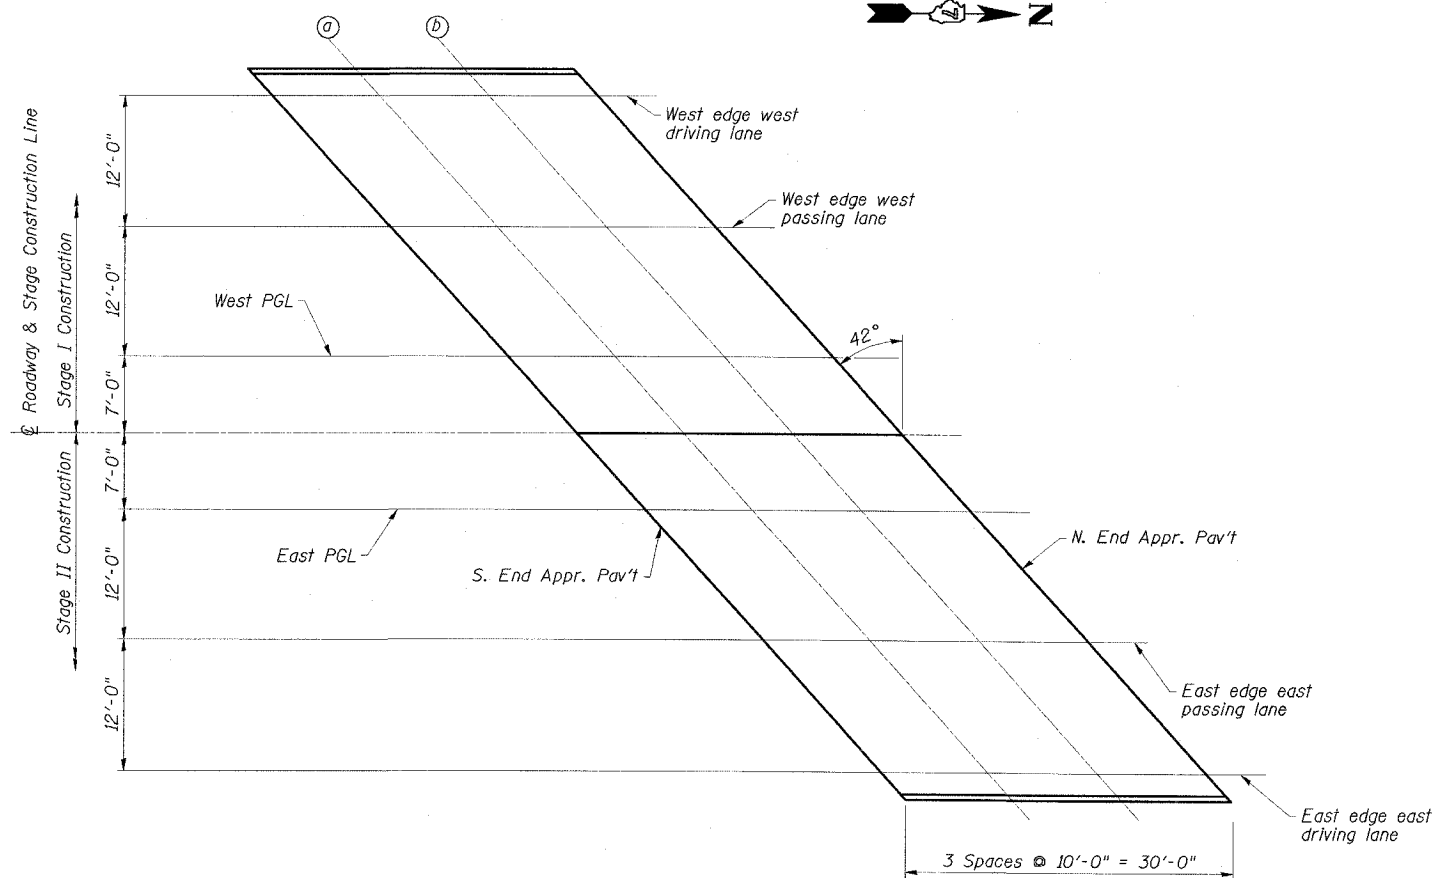

PLAN

WEST EDGE WEST PASSING LANE

Location	Station	Offset (ft.)	Theoretical Grade Elevations
S. End Appr. Pav't.	134+57.57	-19.00	627.63
a	134+67.57	-19.00	627.72
b	134+77.57	-19.00	627.80
N. End Appr. Pav't.	134+87.57	-19.00	627.88

WEST PGL

Location	Station	Offset (ft.)	Theoretical Grade Elevations
S. End Appr. Pav't.	134+68.38	-7.00	627.91
a	134+78.38	-7.00	628.00
b	134+88.38	-7.00	628.08
N. End Appr. Pav't.	134+98.38	-7.00	628.16

ROADWAY & STAGE CONSTRUCTION LINE

Location	Station	Offset (ft.)	Theoretical Grade Elevations
S. End Appr. Pav't.	134+74.68	0.00	628.08
a	134+84.68	0.00	628.16
b	134+94.68	0.00	628.24
N. End Appr. Pav't.	135+04.68	0.00	628.32

EAST PGL

Location	Station	Offset (ft.)	Theoretical Grade Elevations
S. End Appr. Pav't.	134+80.98	7.00	628.02
a	134+90.98	7.00	628.10
b	135+00.98	7.00	628.18
N. End Appr. Pav't.	135+10.98	7.00	628.26

EAST EDGE EAST PASSING LANE

Location	Station	Offset (ft.)	Theoretical Grade Elevations
S. End Appr. Pav't.	134+91.79	19.00	627.92
a	135+01.79	19.00	628.00
b	135+11.79	19.00	628.08
N. End Appr. Pav't.	135+21.79	19.00	628.16

WEST EDGE WEST DRIVING LANE

Location	Station	Offset (ft.)	Theoretical Grade Elevations
S. End Appr. Pav't.	134+46.77	-31.00	627.27
a	134+56.77	-31.00	627.37
b	134+66.77	-31.00	627.46
N. End Appr. Pav't.	134+76.77	-31.00	627.55

EAST EDGE EAST DRIVING LANE

Location	Station	Offset (ft.)	Theoretical Grade Elevations
S. End Appr. Pav't.	135+02.59	31.00	627.75
a	135+12.59	31.00	627.83
b	135+22.59	31.00	627.91
N. End Appr. Pav't.	135+32.59	31.00	627.99

TOP OF SOUTH APPROACH
SLAB ELEVATIONS
IL ROUTE 48
OVER SPRING CREEK
FAP ROUTE 716-SECTION (130BR-1)B-1
MACON COUNTY
STATION 135+77.11
STRUCTURE NO. 058-0135

ESCA
CONSULTANTS, INC.

DESIGNED BY:	ELH	03/07
DRAWN BY:	HAS	03/07
CHECKED BY:	ELH	03/07
APPROVED BY:	RDP	03/07