


FOR INFORMATION ONLY

CONTRACT NO. 74166				
FAP RTE	SECTION	COUNTY	TOTAL SHEETS	SHEET NO.
716	130BR-1B-1	MACON	95	63
STA.		TO STA.		
FED. ROAD DIST. NO.	ILLINOIS	FED. AID PROJECT		

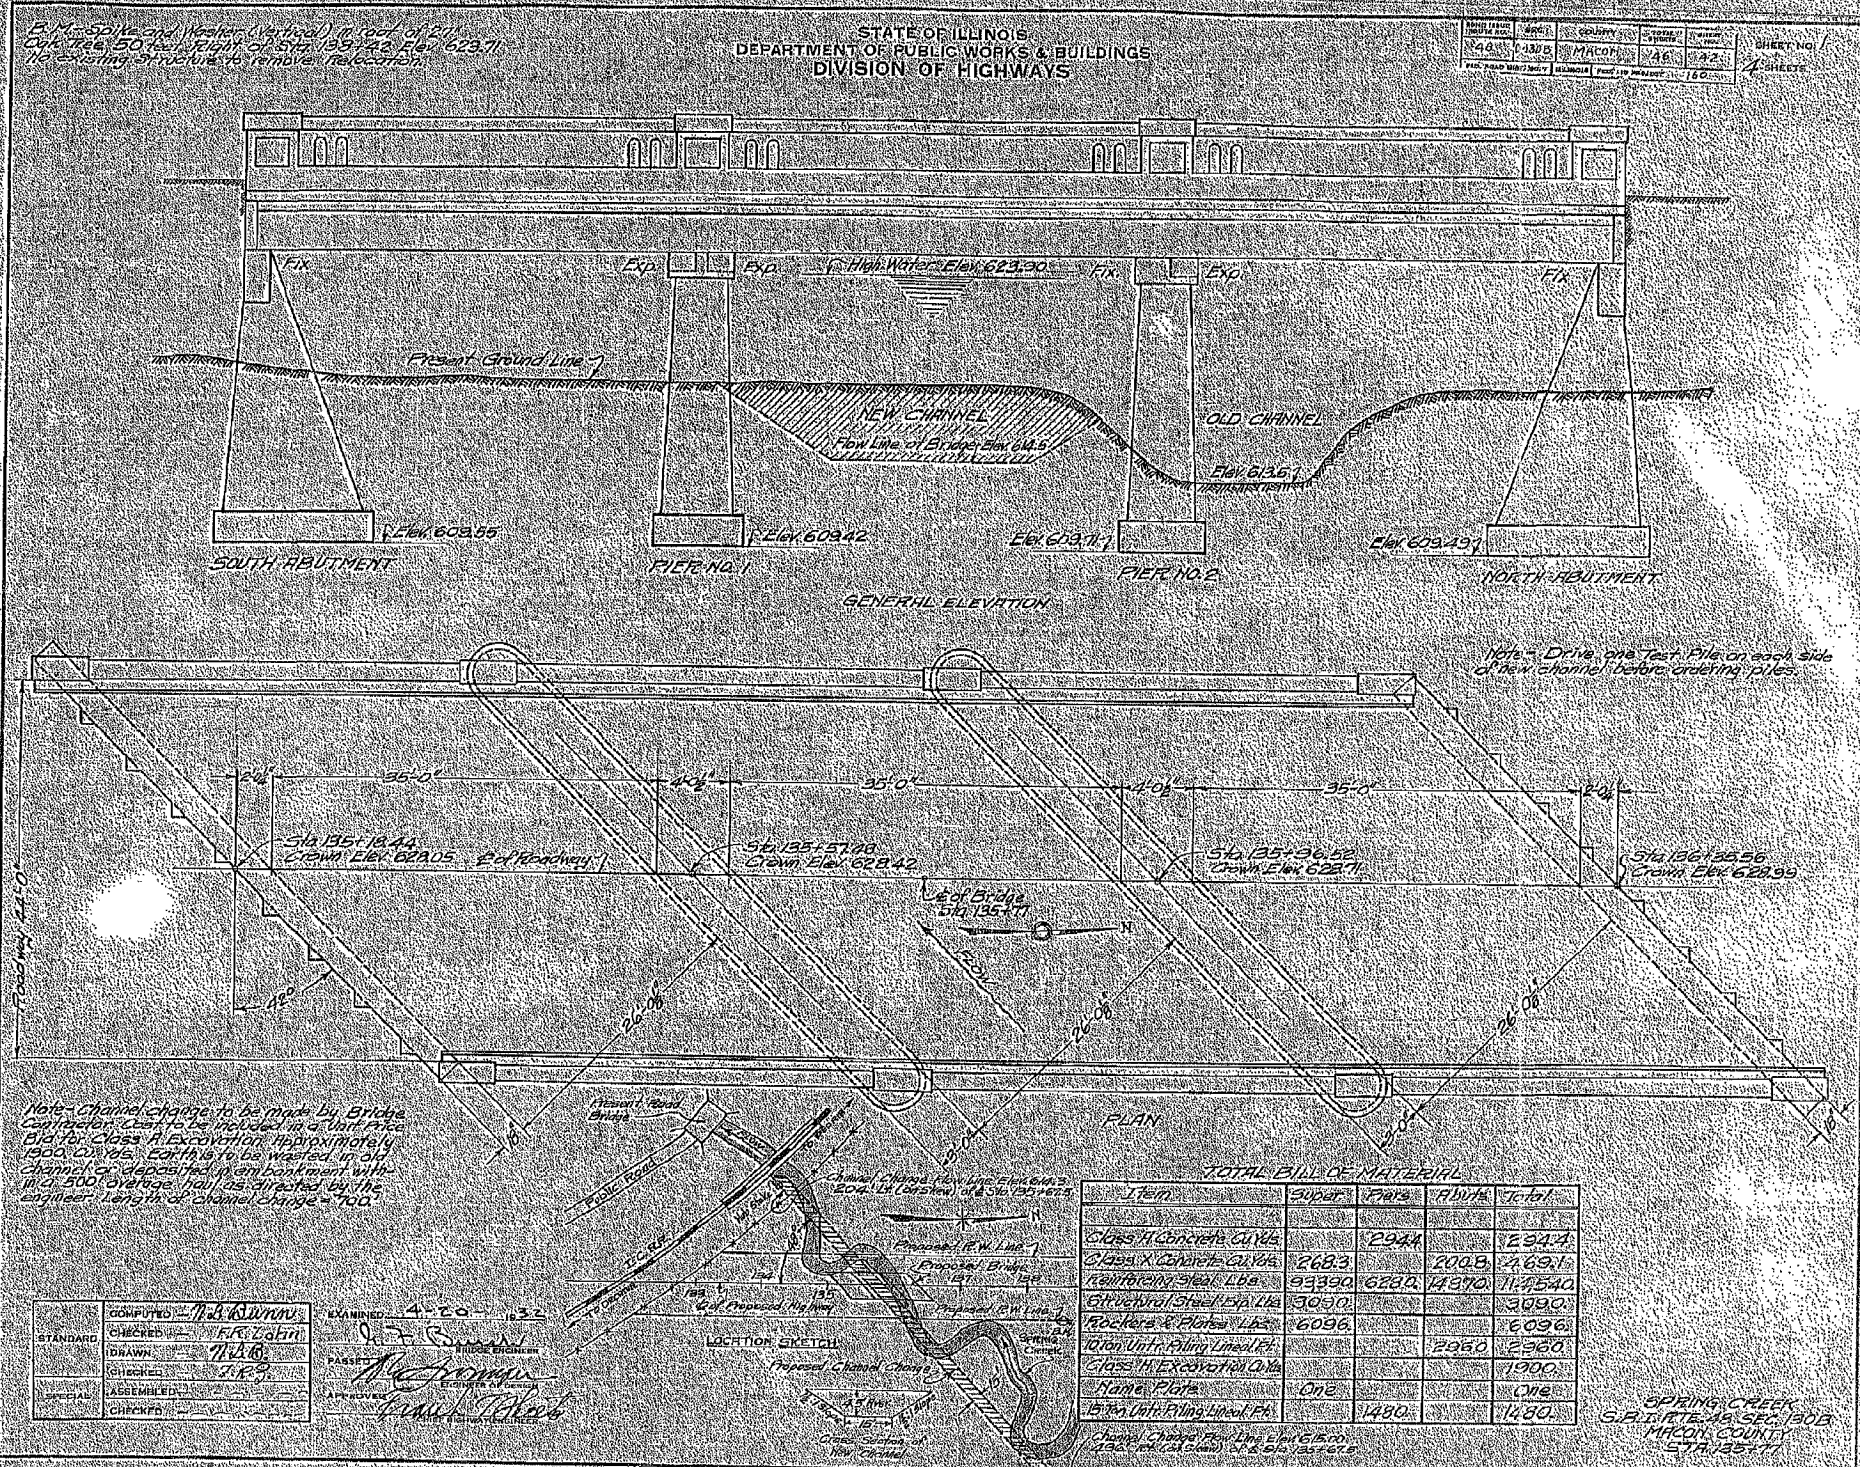

TOTAL BILL OF MATERIALS

Item	Super	Piers	Abutts	Total
Class A Concrete Cyls		2944		2944
Class X Concrete Cyls	2683		2008	4691
Reinforcing Steel Lbs	93390	6220	14870	114480
Structural Steel Lbs	3030			3030
Rockers & Plates Lbs	6096			6096
Iron Unit Filing Lines Ft			2380	2380
Class M Excavation Cu Yds				1900
Name Plates	One			One
Iron Unit Filing Lines Ft	1480			1480

Channel Change Plan Line Elev. 615.00, 204' Lx 124' W (at Sta. 135+42.5) & 614.35 at Sta. 135+47.7

SPRING CREEK
S.P.A. RTE. 10, SEC. 100B
MACON COUNTY
STA. 135+77

COMPUTED BY *M.B. Brown*
CHECKED BY *F.R. Lakin*
DRAWN BY *7/26*
CHECKED BY *5/23*
ASSEMBLED BY
CHECKED BY

EXAMINED *4-20-32*
DESIGNED BY *J.F. Smith*
PROJECT *Macoma*
BY *Frank Robert*