



FOR INFORMATION ONLY

FAP RTE	SECTION	COUNTY	TOTAL SHEETS	SHEET NO.
716	(130BR-1)B-1	MACON	95	78
STA.		TO STA.		
FED. ROAD DIST. NO.	ILLINOIS	FED. AID PROJECT		


DATE	SECTION	QUANTITY	DATE	PRICE	SHEET NO. 2 5 SHEETS
FAP 716	11	MANOR	22	5	
TOTAL SHEETS		11	TOTAL PRICE		48
DRAWN BY		CONTRACT NO. 74166			

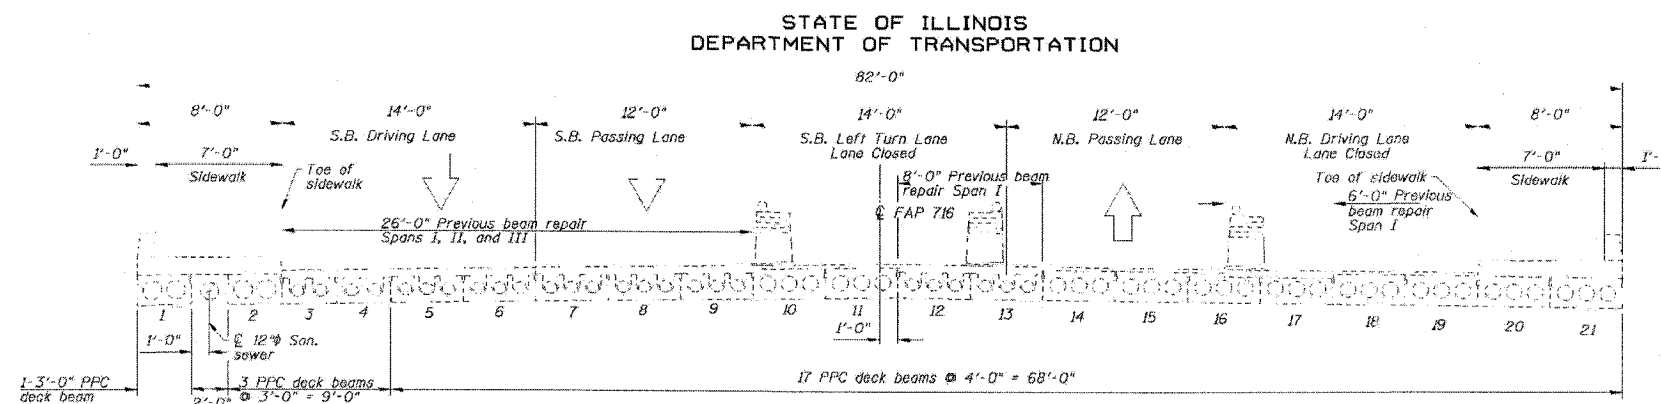

EXISTING BRIDGE SECTION
(Looking North)

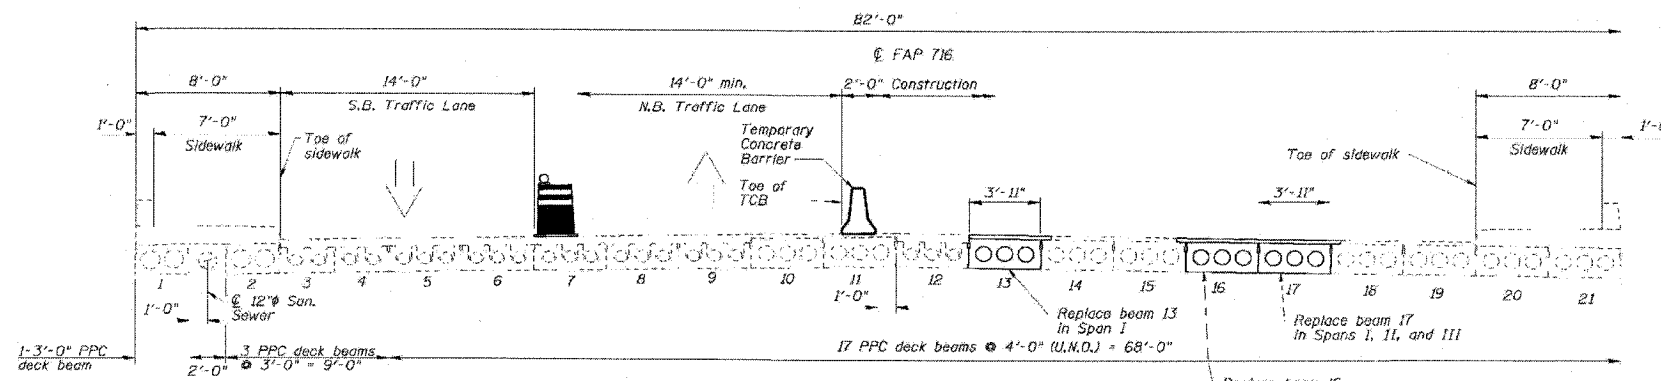

CONSTRUCTION SECTION
(Looking North)

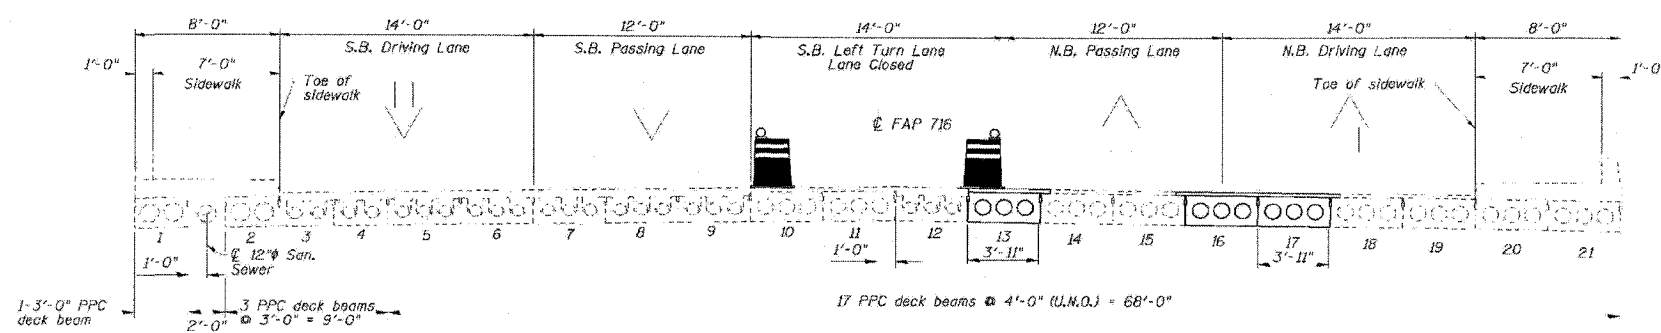

POST CONSTRUCTION SECTION
(Looking North)

CONSTRUCTION DETAILS
FAP ROUTE 716 (IL 48)
OAKLAND AVENUE
SECTION (130BR-1)BR
MACON COUNTY
SN 058-0056

ESCA
CONSULTANTS, INC.

DESIGNED BY:	ELH	02/07
DRAWN BY:	JPC	02/07
CHECKED BY:	ELH	03/07
APPROVED BY:	RDP	03/07