




FINAL SURVEY	PROJECTS	DATE
NOTE BOOK	PLOTTED	BY
NO.	TEMPLATE	
	AREAS CHECKED	

ORIGINAL SURVEY	PROJECTS	DATE
NOTE BOOK	PLOTTED	BY
NO.	TEMPLATE	
	AREAS CHECKED	

FAP RTE		SECTION		COUNTY		TOTAL SHEETS		CONTRACT NO.	
716	(130BR-1)B-1	MACON	95	74166					
STA. 126+50.00				TO STA. 127+00.00					
FED. ROAD DIST. NO.		ILLINOIS		FED. AID PROJECT					

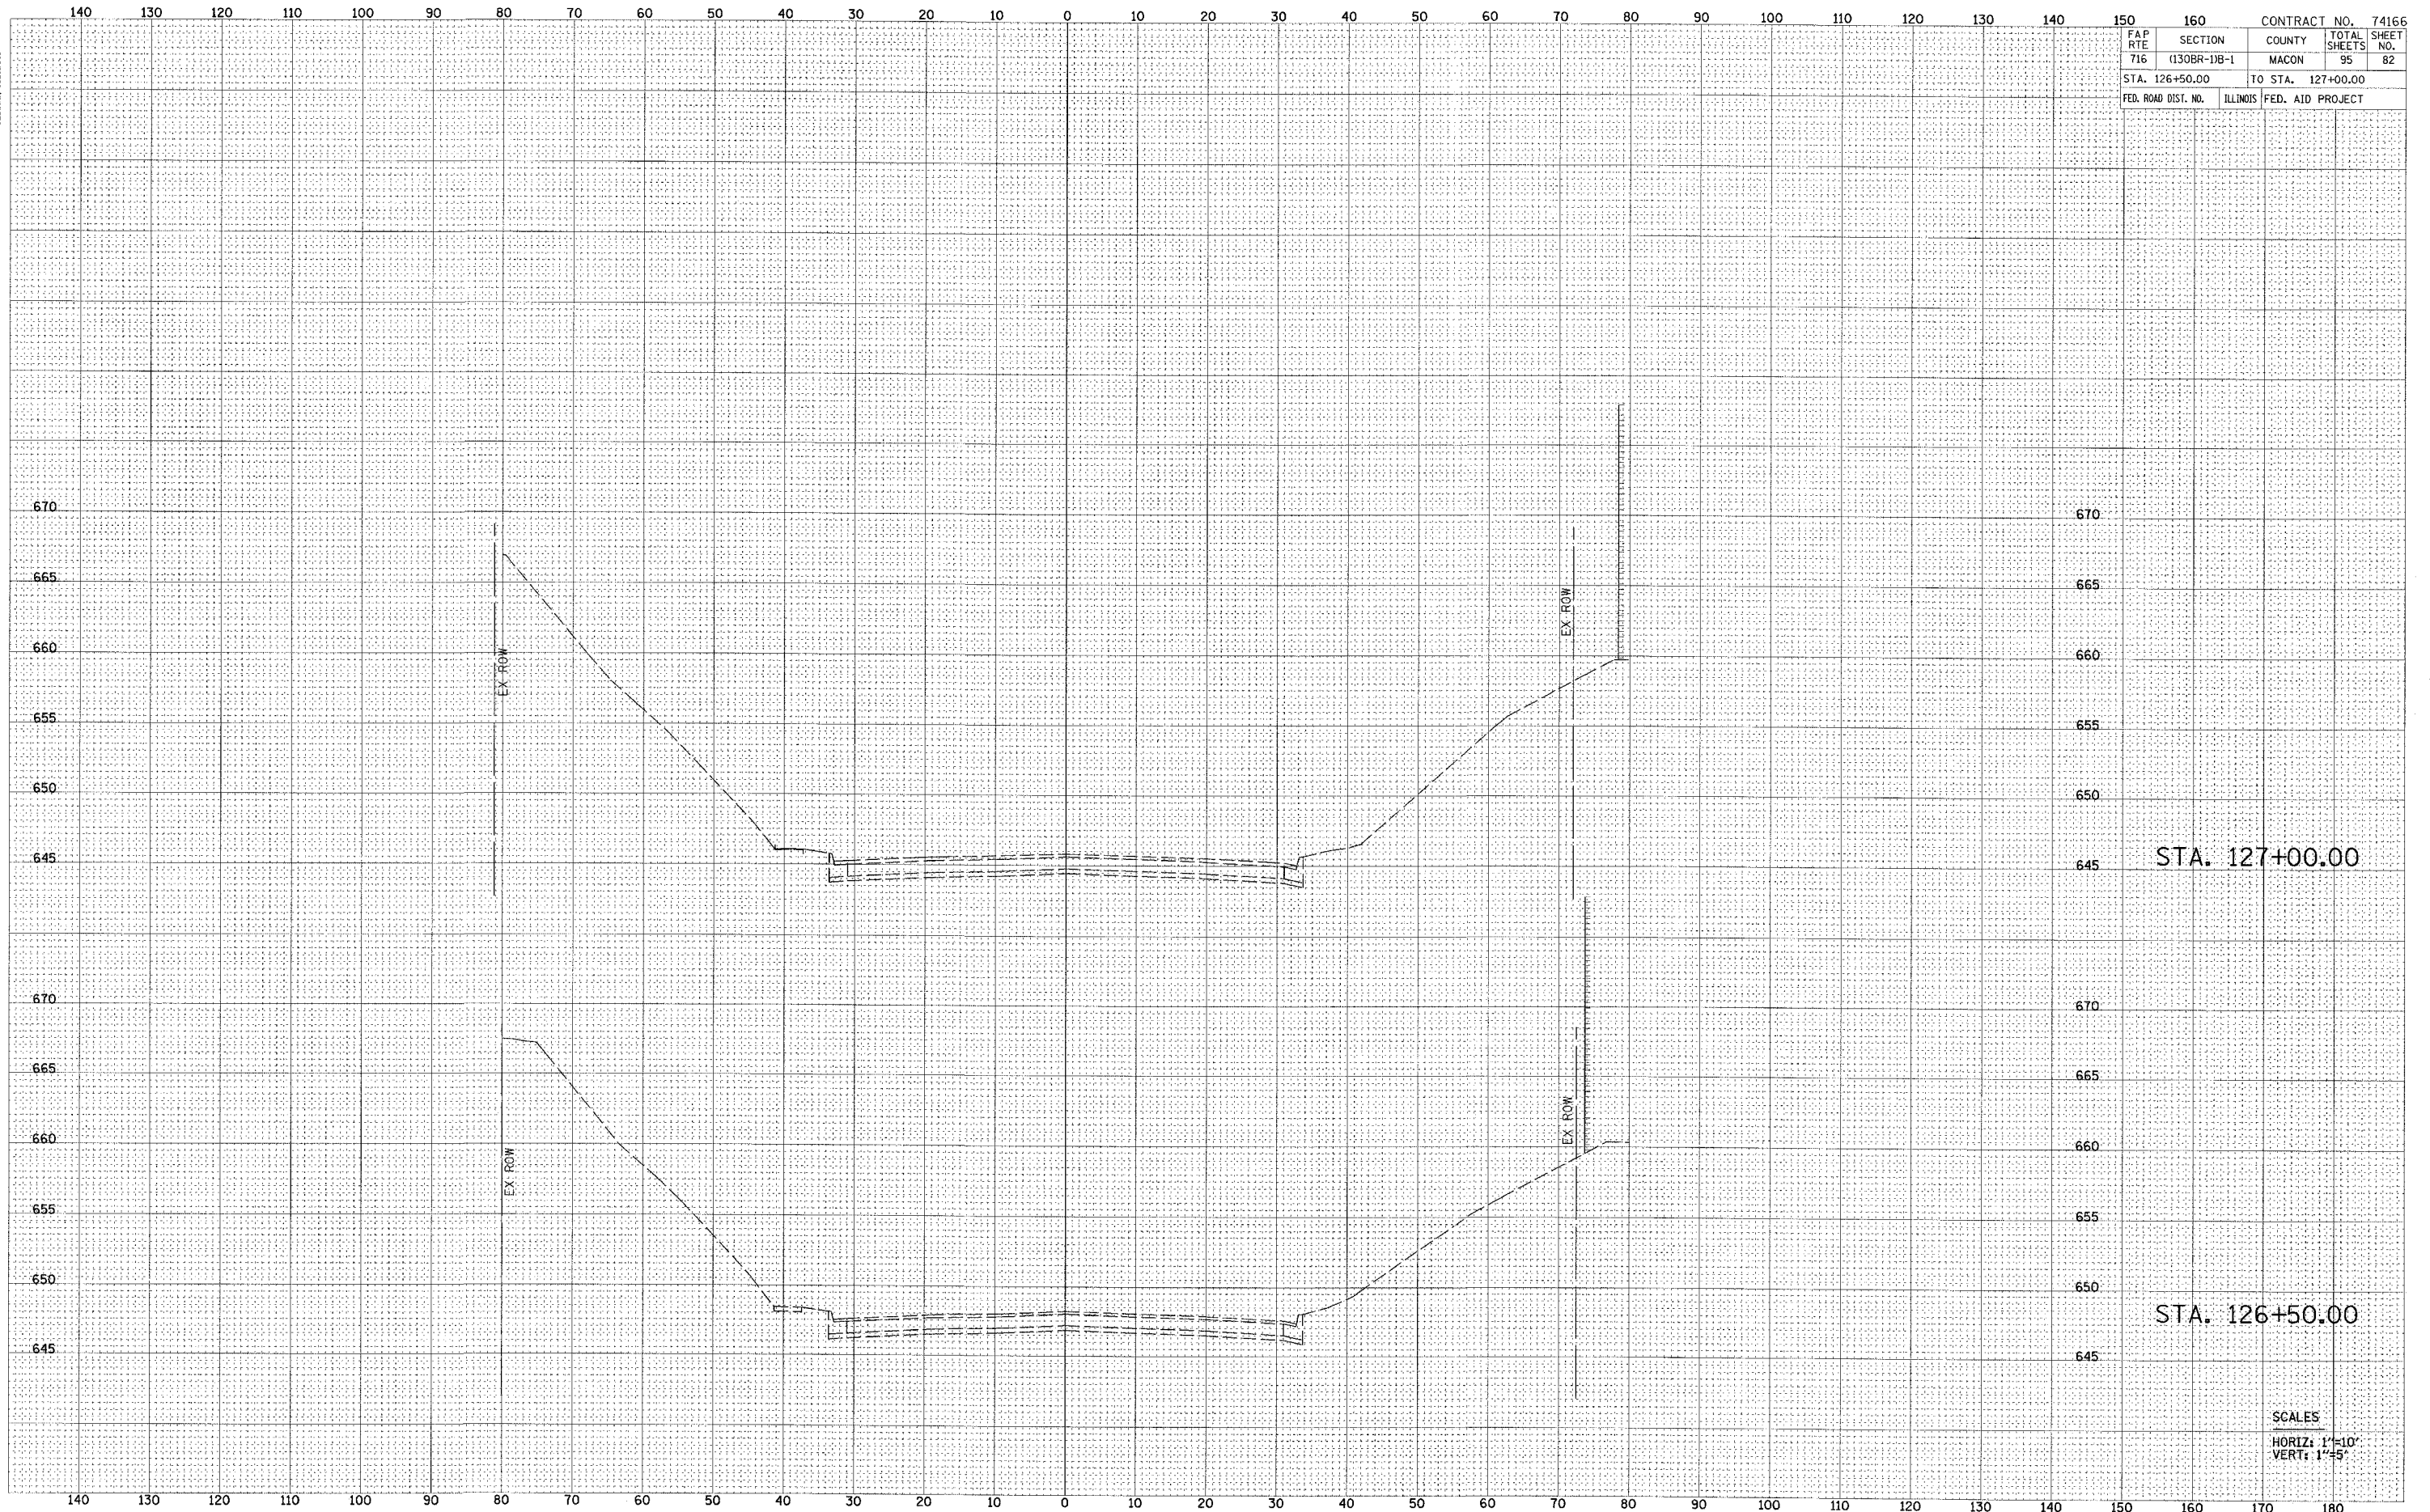

STA. 127+00.00

STA. 126+50.00

SCALES  
 HORIZ: 1"=10'  
 VERT: 1"=5'